


- LEGEND:**
- PROPOSED GROUND SURFACE CONTOUR EL, FEET
 - DIATREME BOUNDARY
 - PRIMARY UNDERDRAIN PIPE
 - 18" DIA. SDR 11 HDPE PIPE

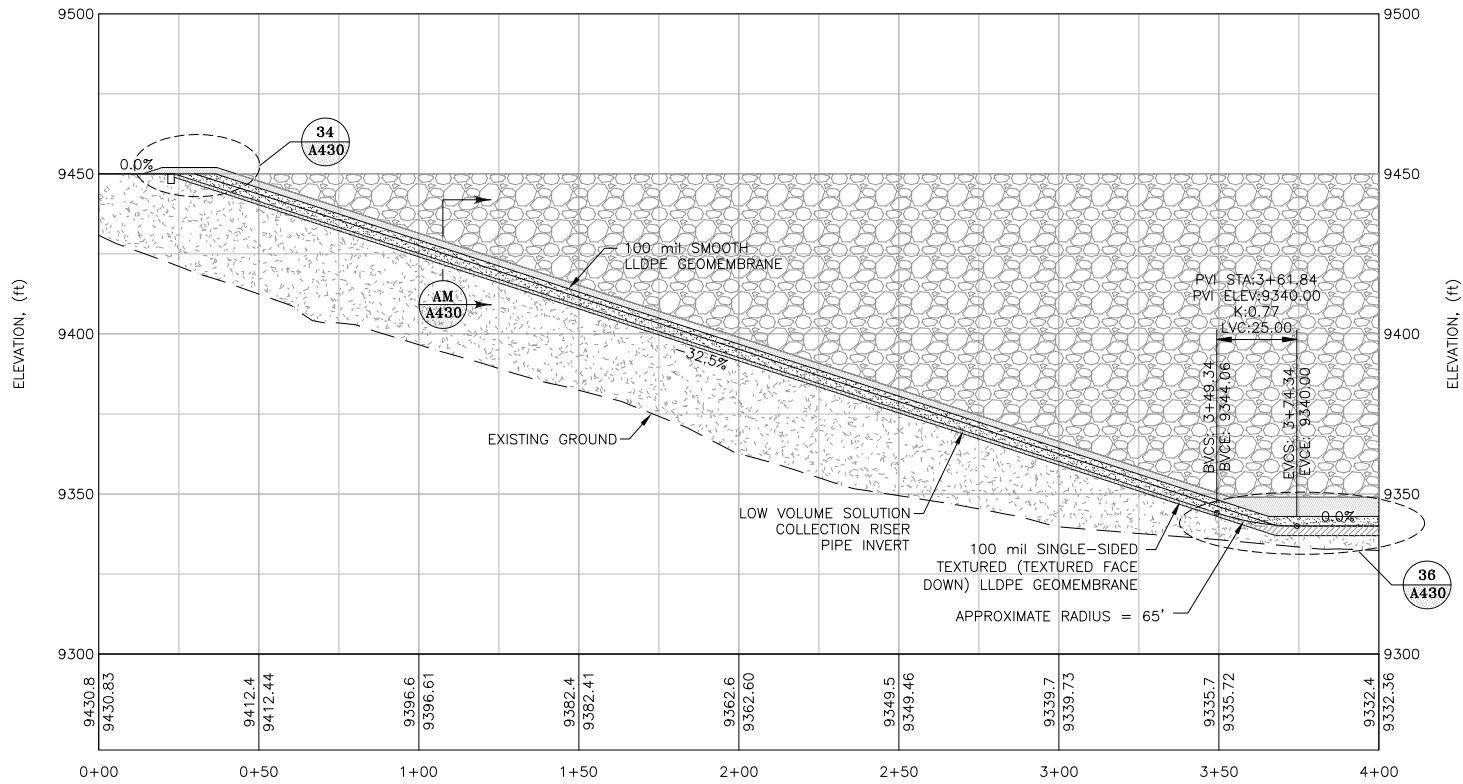

LOW VOLUME SOLUTION COLLECTION
RISER PROFILE



REVISION NOTE:
THE LOW VOLUME SOLUTION COLLECTION SYSTEM WAS RELOCATED, AS A RESULT, THIS ENTIRE DRAWING WAS REVISED AND RE-ISSUED AS REVISION NUMBER 2.

REFERENCE:
EXISTING GROUND TOPOGRAPHY WAS CREATED BY COMBINING THE FOLLOWING FILES REC'D FROM FORESIGHT WEST SURVEYING, INC.:
SQUAW GULCH BASE TOPO - PHASE 1 - REVISED.DWG (REV. MARCH 14, 2010)
SQUAW GULCH BASE TOPO - PHASE 2.DWG (REV. APRIL 24, 2010)
SQUAW GULCH BASE TOPO - PHASE 3.DWG (REV. MAY 4, 2010)
CCV TOPO EXPANSION 12-29-10 NORTH AREA.DWG (REV. JANUARY 13, 2011)
CCV TOPO EXPANSION 01-28-11 SOUTH AREA.DWG (REV. JANUARY 28, 2011)
SH67 TOPO 7-07-11.DWG (REV. JULY 11, 2011)
VLF2 TOPO EXPANSION 8-05-11.DWG (REV. AUGUST 9, 2011)
09028-COMPOSITE-TOPO MLE LIMITS.DWG (REV. MAY 28, 2010 FROM CC&V)



2	02/13/14	RELOCATE PIPE TRENCH / RE-ISSUED FOR CONSTRUCTION	MEN PBS
1	08/15/13	REV. PSSA RISER SUMP / RE-ISSUED FOR CONSTRUCTION	MEN PBS
0	01/07/13	ISSUED FOR CONSTRUCTION	JNM CMT

DISCLAIMER
AMEC PRODUCED THE INFORMATION PRESENTED ON THIS DRAWING THROUGH THE USE OF TECHNICAL INFORMATION AND PRACTICAL EXPERIENCE SPECIFIC TO ITS EFFORTS. RECEIVING THIS DRAWING DOES NOT GUARANTEE ANY RIGHTS TO SUCH TECHNICAL INFORMATION AND PRACTICAL EXPERIENCE. ANY ALTERATION OR ADAPTATION OF THE DATA OR CONTENTS OF THIS DRAWING SHALL BE AT USER'S SOLE RISK AND WITHOUT ANY LIABILITY OR LEGAL RESPONSIBILITY TO AMEC.

CLIENT	CRIPPLE CREEK & VICTOR GOLD MINING COMPANY		
PROJECT	SQUAW GULCH VLF		
TITLE	LOW VOLUME SOLUTION COLLECTION SYSTEM DETAILS SHEET 1 OF 2		
DESIGNED BY	JNM	CHECKED BY	JNM
DRAWN BY	DS	APPROVED BY	KFM
FILENAME	1125GP43	DRAWING No.	A420
		REV	2

