
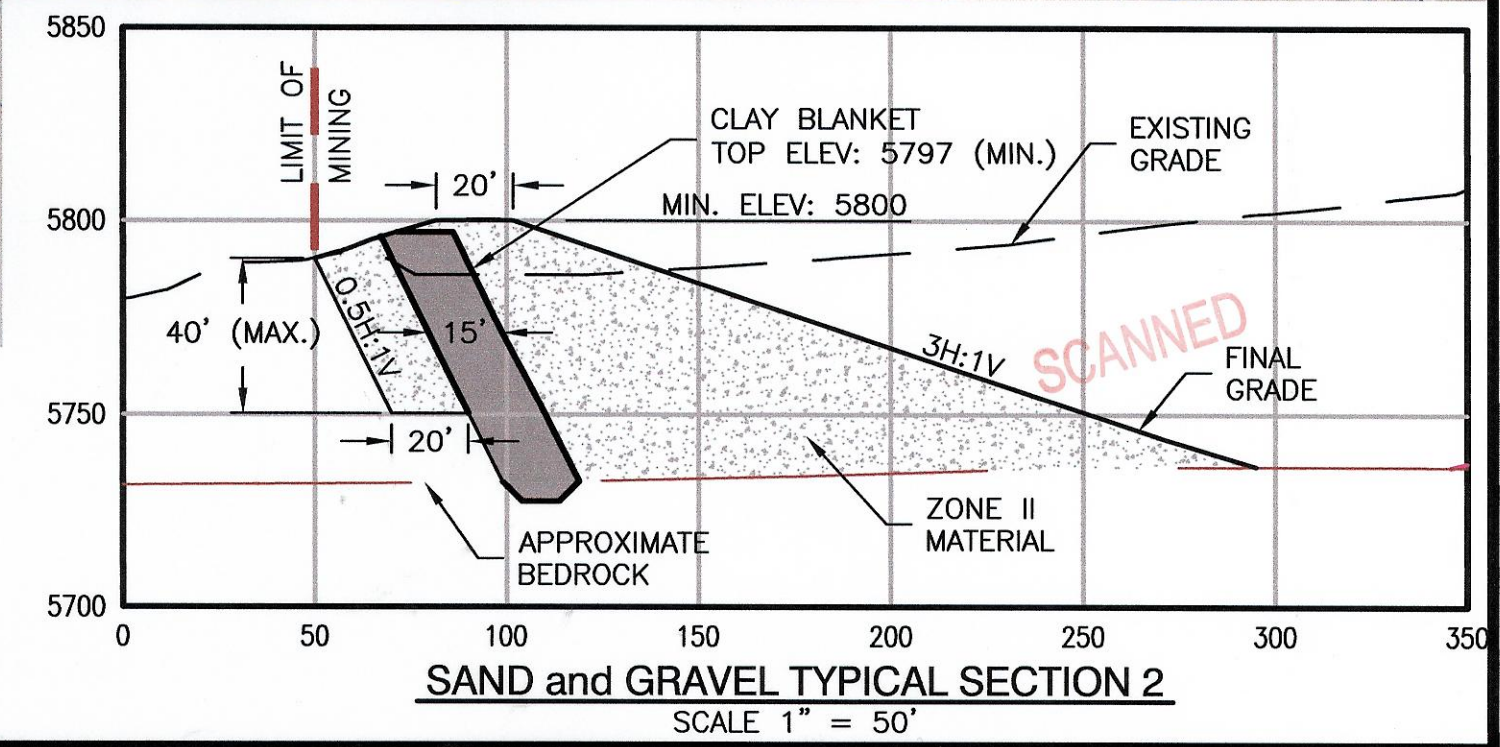
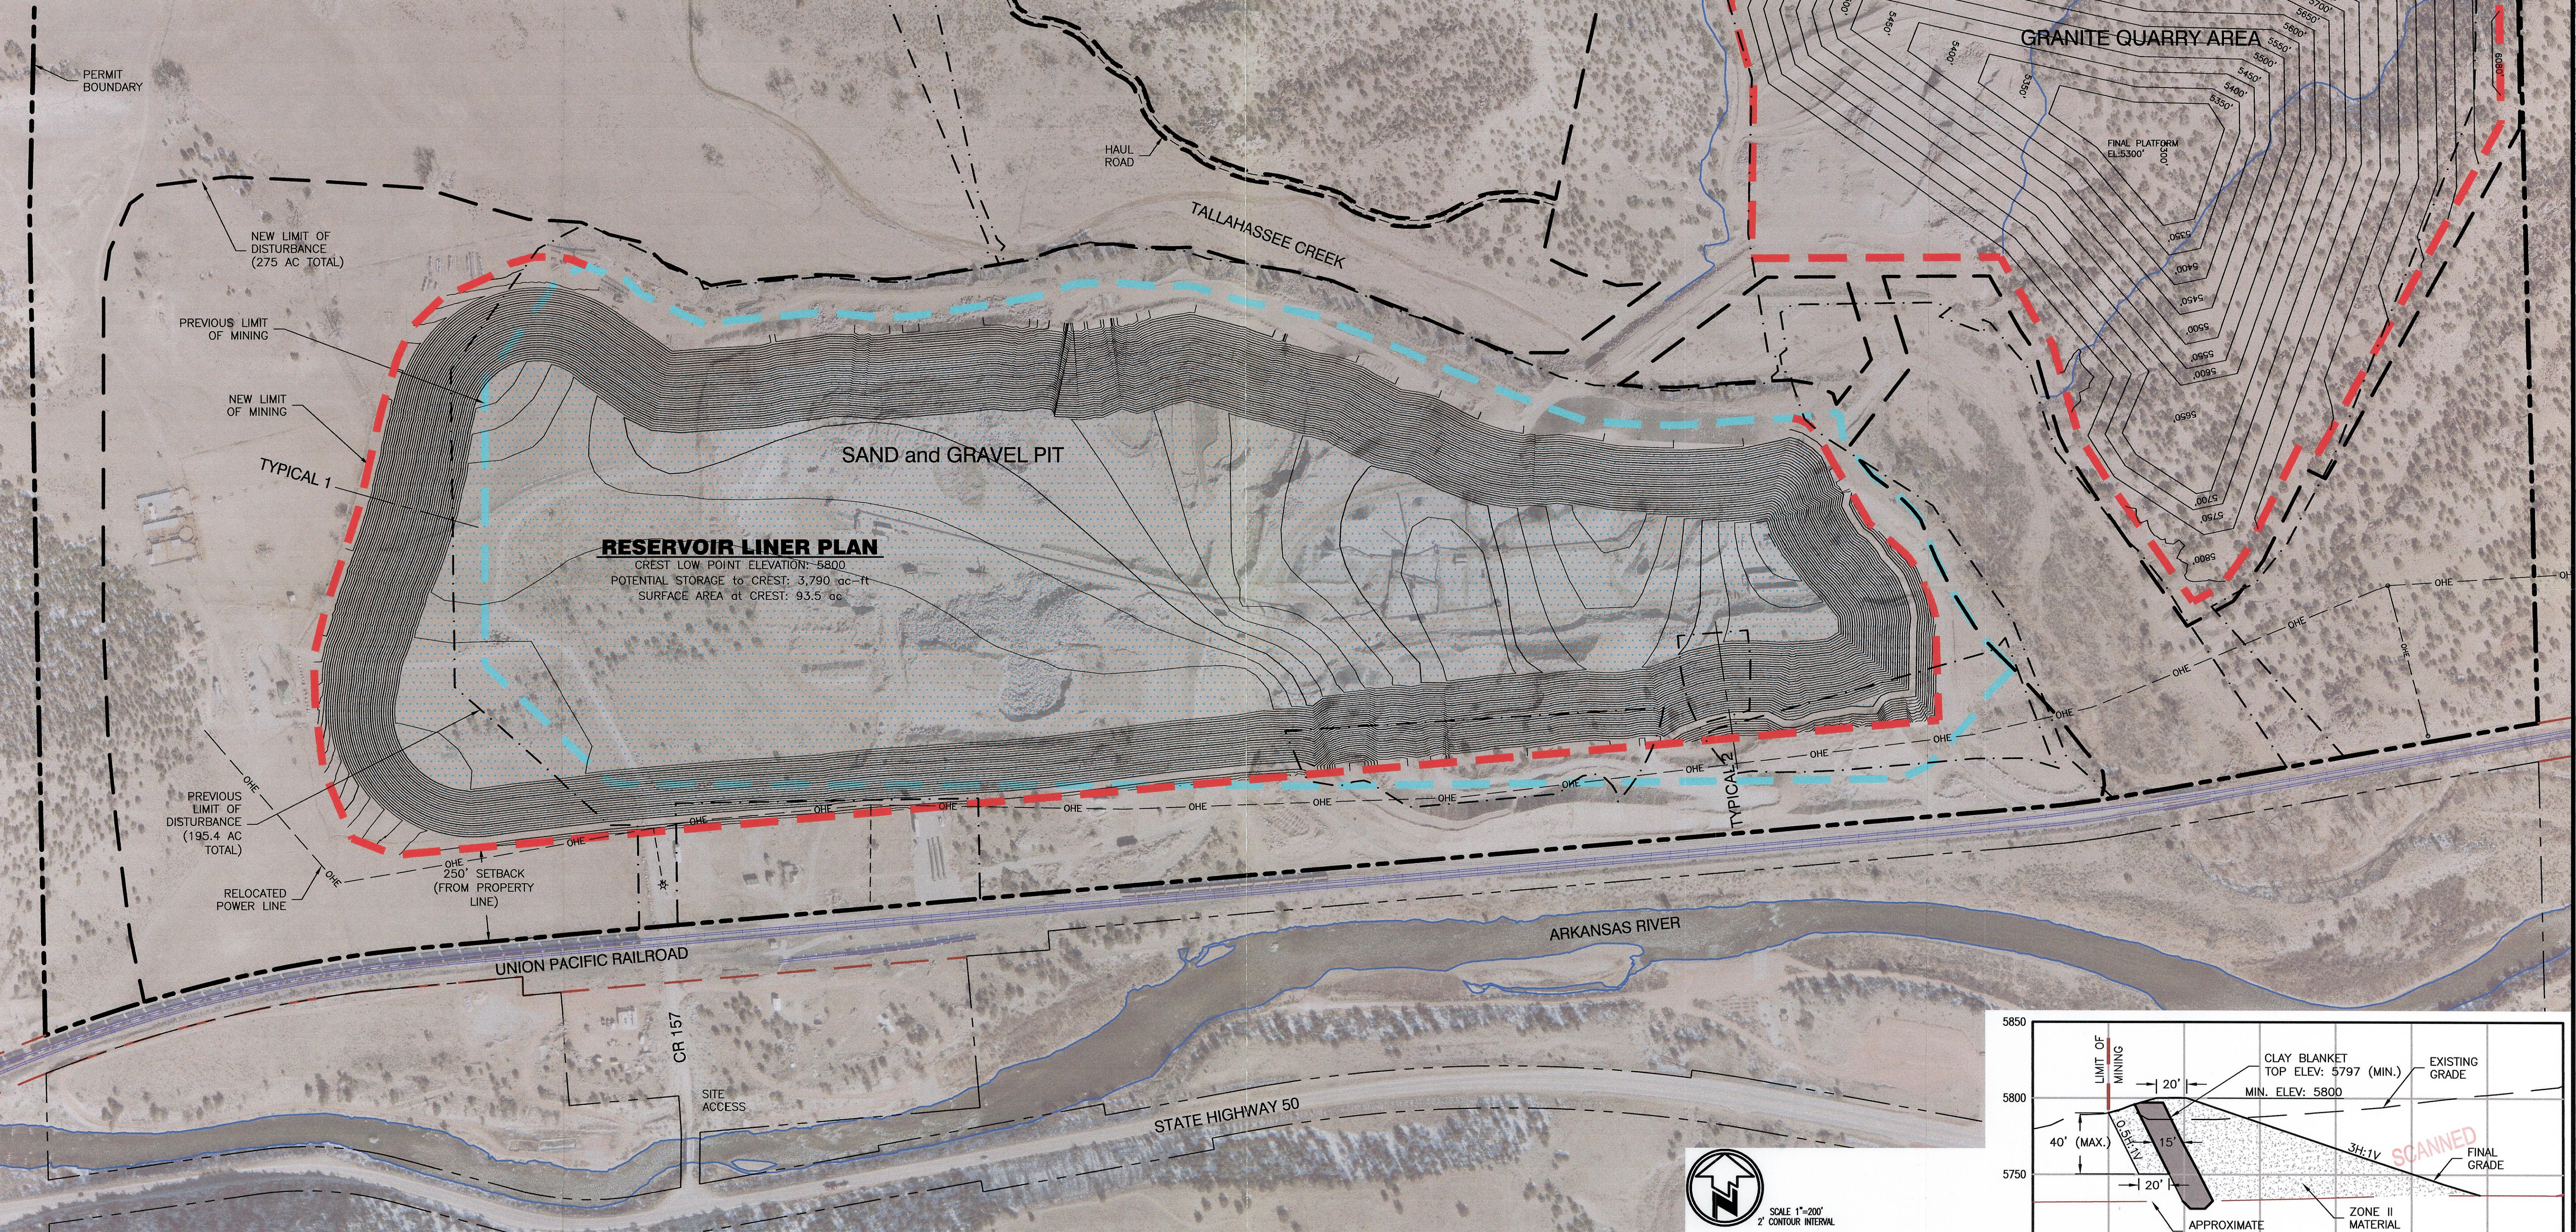
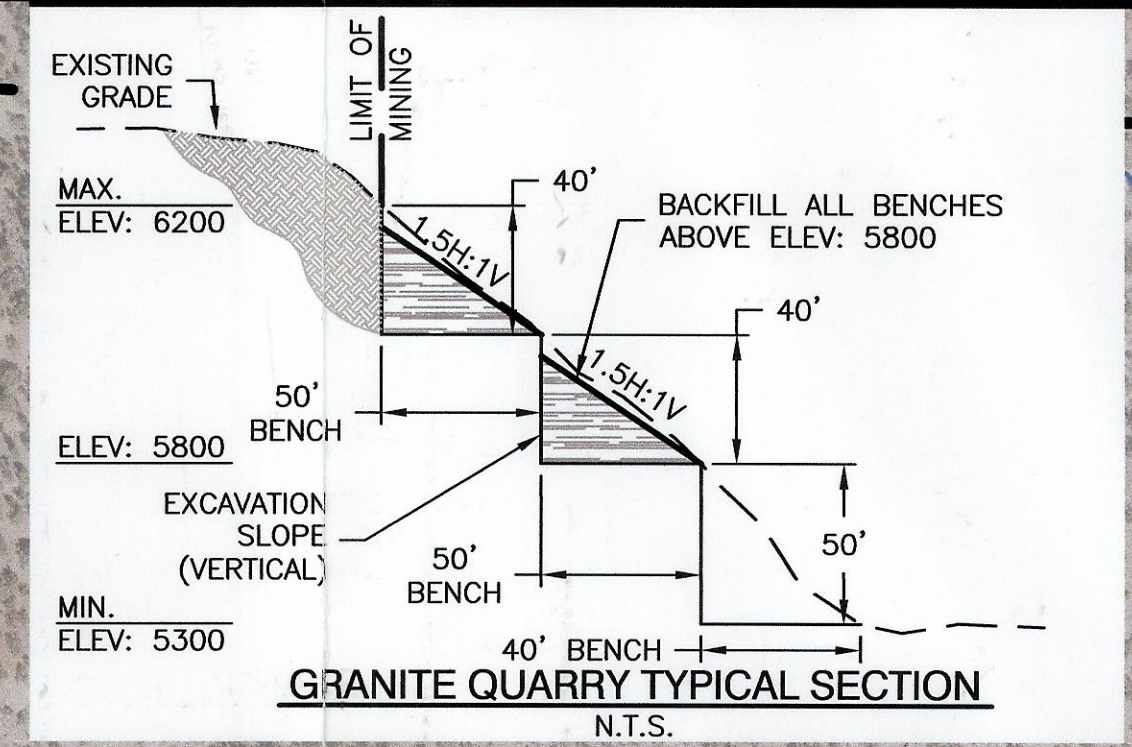


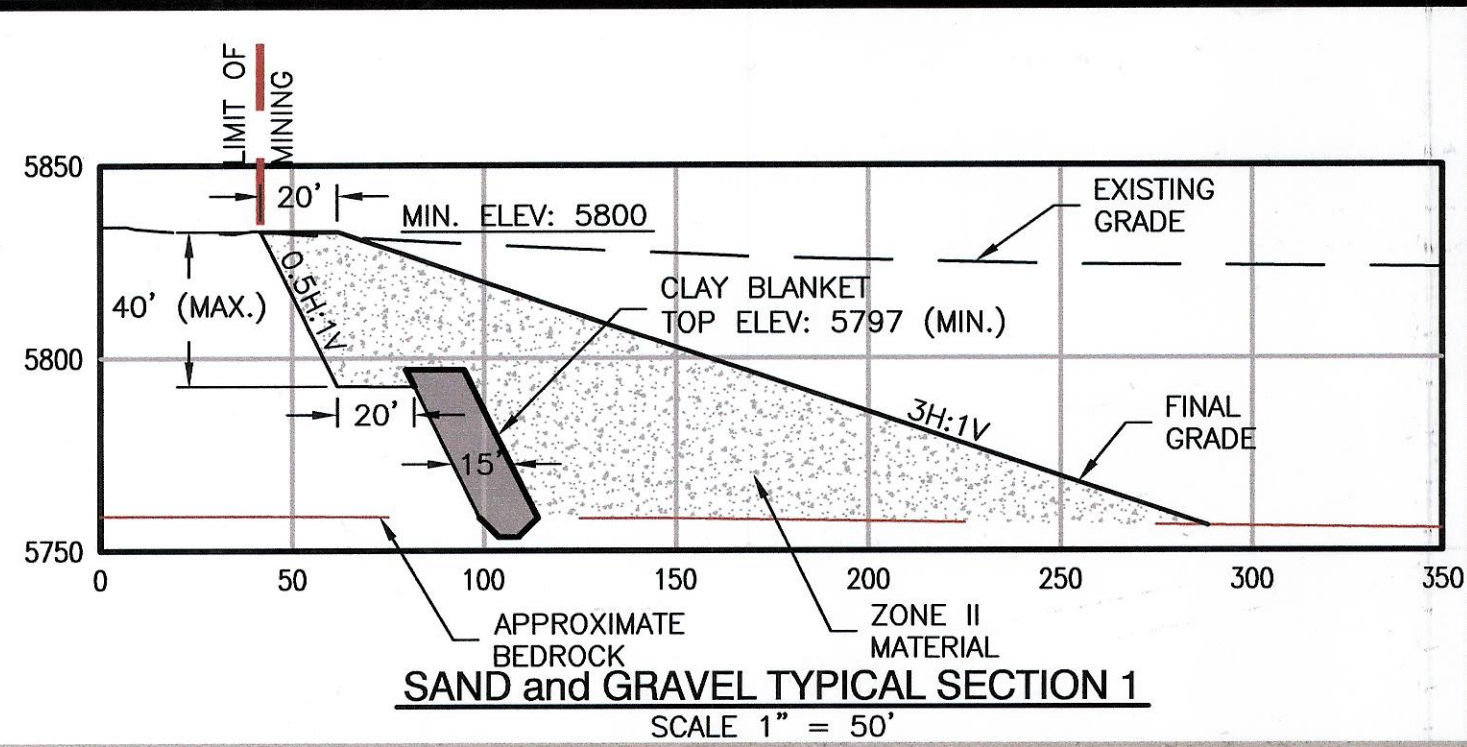

AUTHORIZED SIGNATURE		DATE		
Kathy Barr		1-28-08		
Date:	08/14/07			
Job No:	05-183			
Drawn:	LD			
Design:	LF			
Checked:	KEB			
Scale:	1"=200'			
1	1/15/08	LLD	LKF	DRMS: Response Comments
	NO	DATE	BY	CHK'D
REVISIONS				

--- PREVIOUS MINING LIMIT
 --- NEW MINING LIMIT
 --- PERMIT BOUNDARY
 --- PREVIOUS DISTURBANCE LIMIT
 --- NEW LIMIT OF DISTURBANCE

FRONT RANGE AGGREGATES, LLC

PARKDALE QUARRY

EXHIBIT F

RECLAMATION PLAN MAP

Applegate Group, Inc.

Water Resource Advisors for the West

1499 West 120th Ave., Ste. 200
Denver, CO 80234-2728
(303) 452-6611
Fax: (303) 452-2759
email: info@applegategroup.com Website: www.applegategroup.com

Sheet: **1**

Of: **1**