
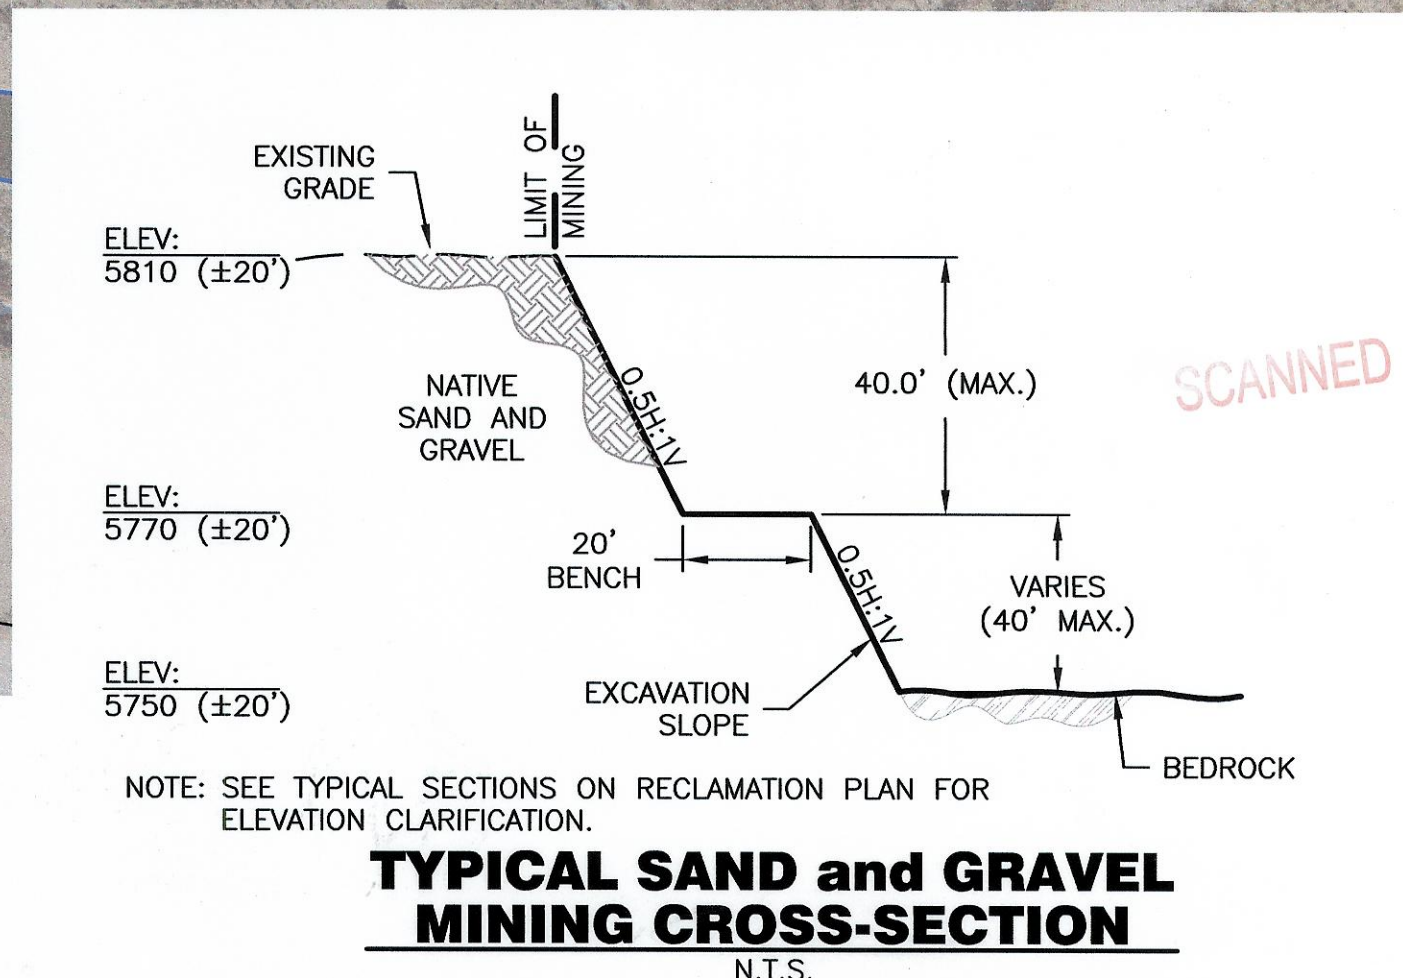
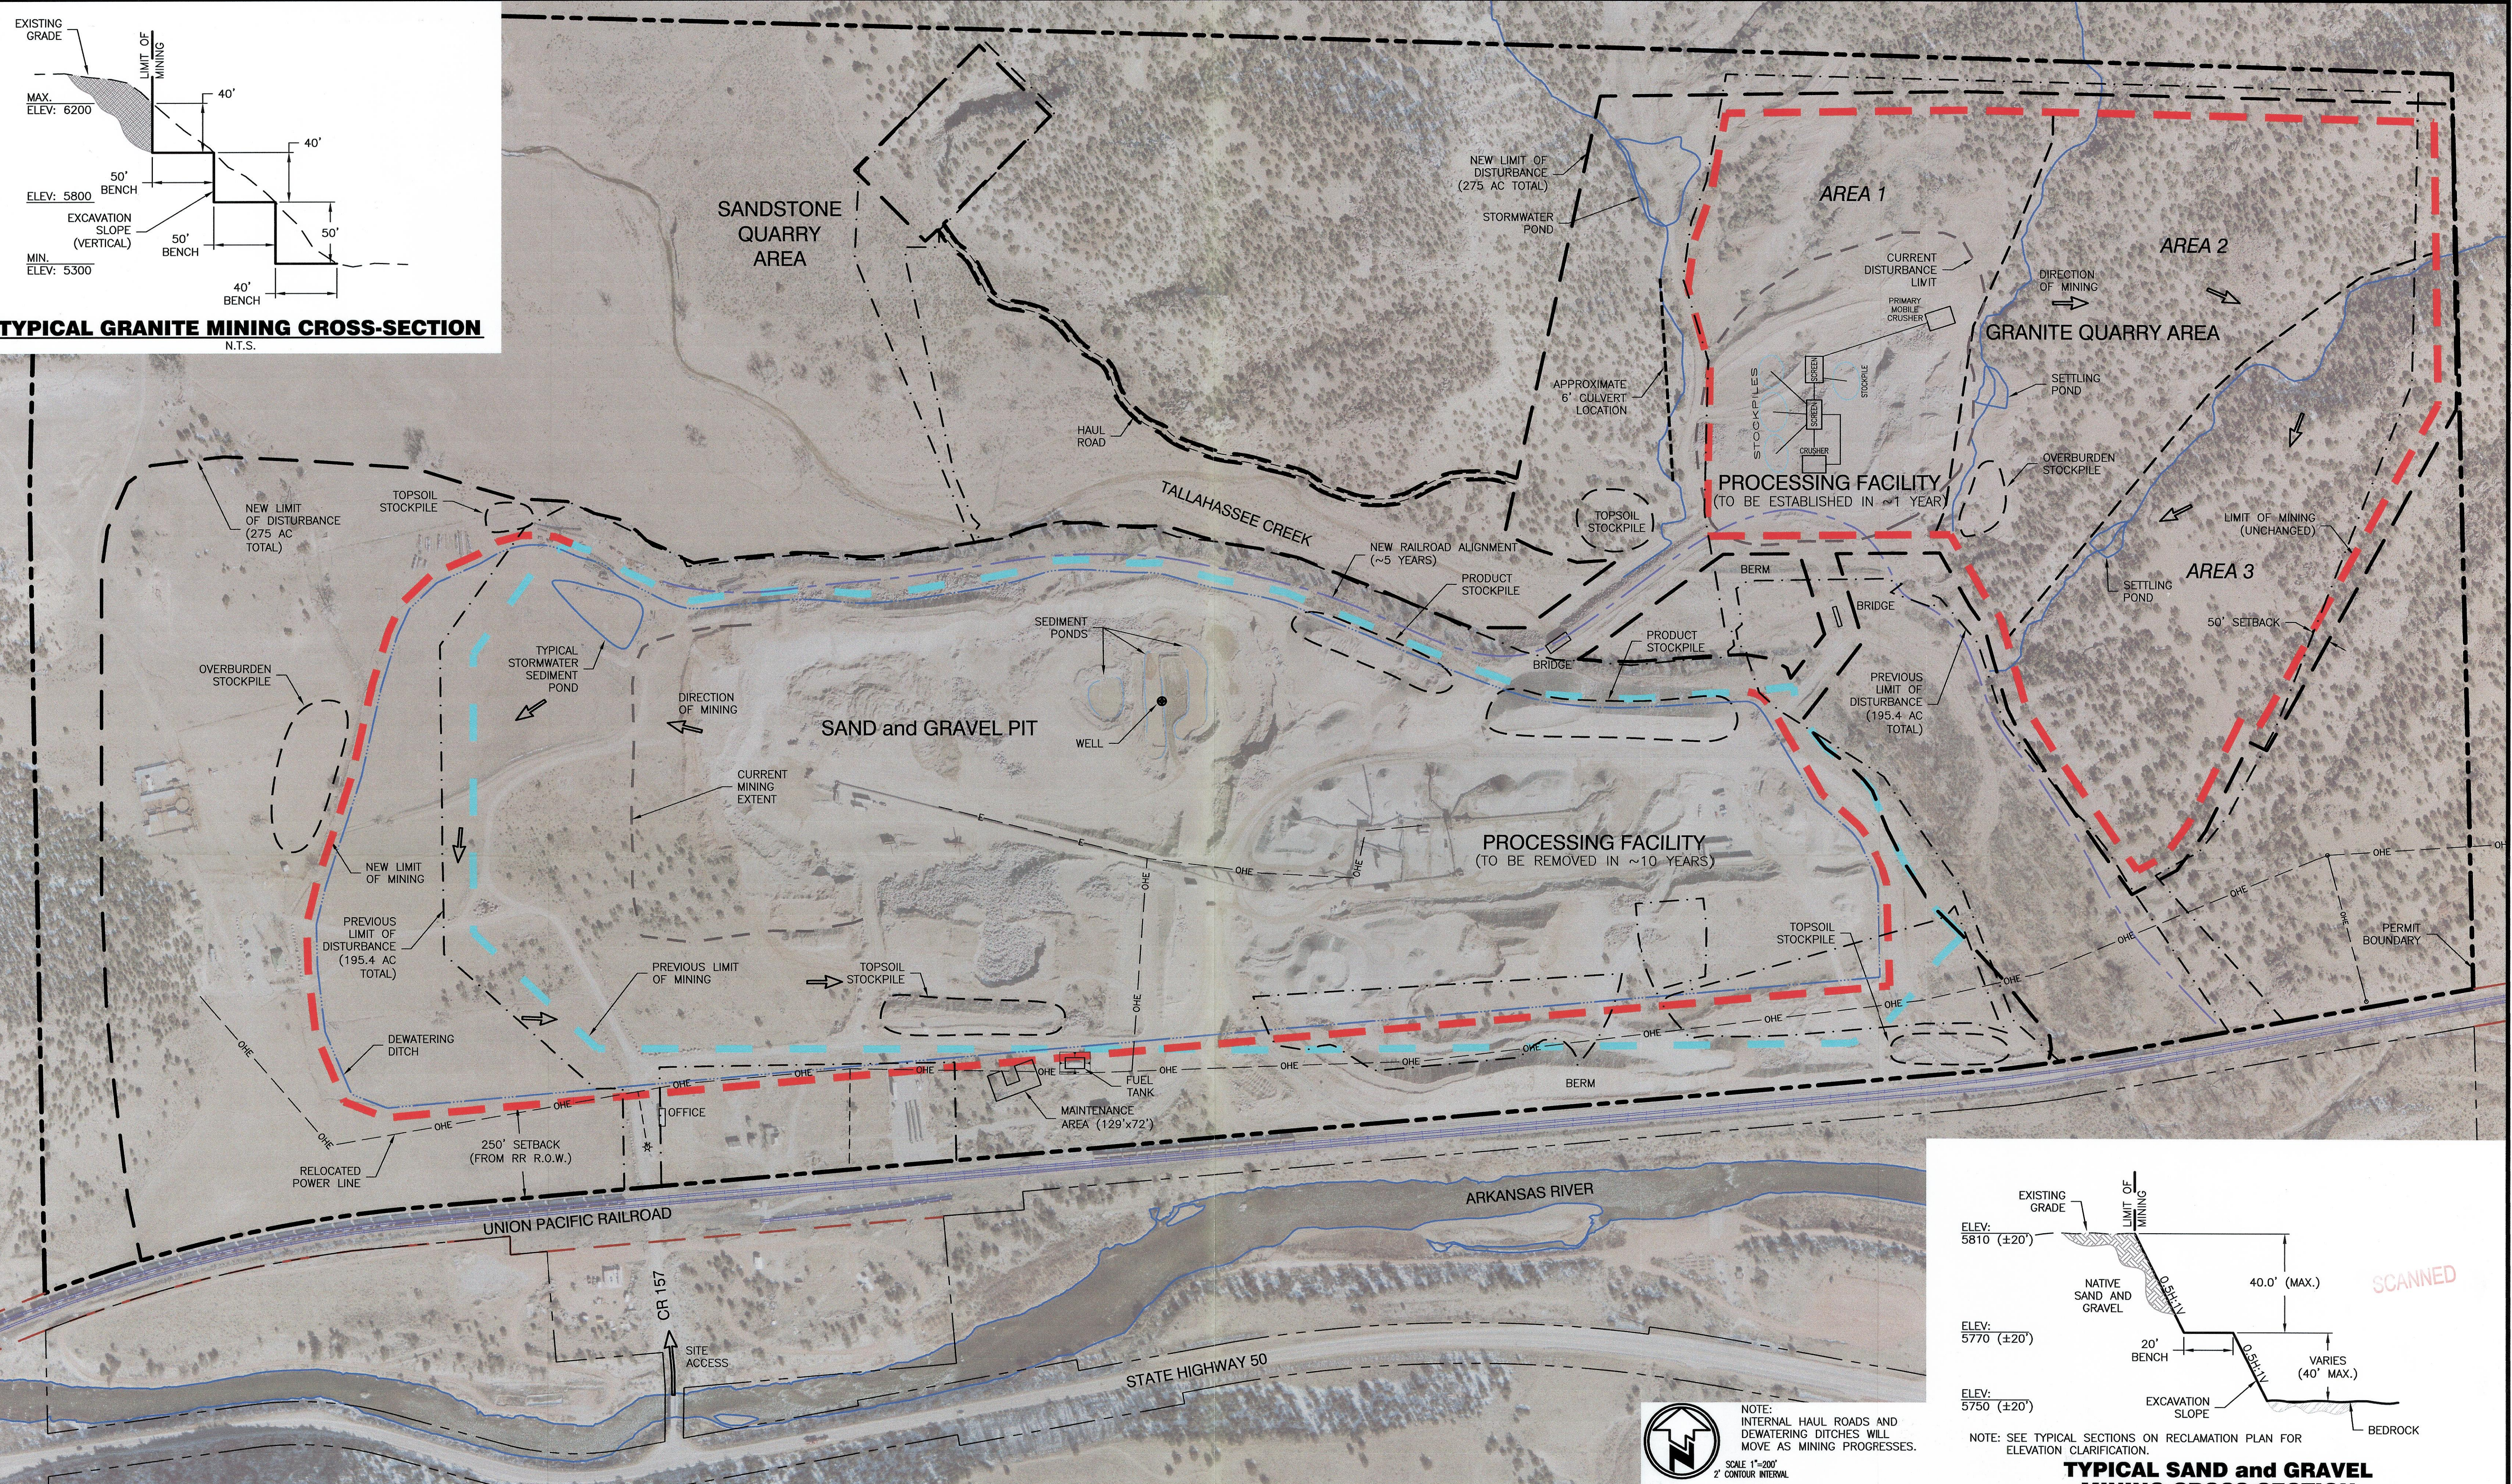


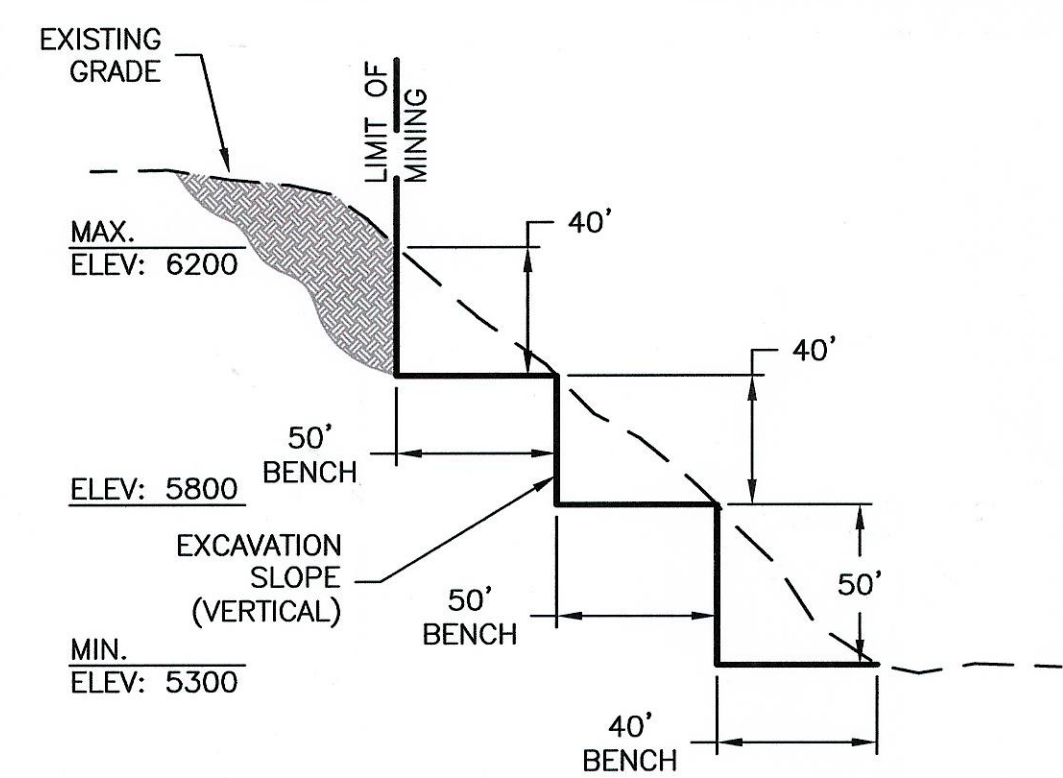

Date:	08/14/07					
Job No:	05-183					
Drawn:	LD					
Design:	LF					
Checked:	KEB					
Scale:	1"=200'					

1	1/15/08	LLD	LKF	<i>DRMS Response Comments</i>
NO	DATE	BY	CHK'D	DESCRIPTION
REVISIONS				

FRONT RANGE AGGREGATES, LLC

PARKDALE QUARRY

EXHIBIT C-2
MINING PLAN MAP



**Applegate
Group, Inc.**

Water Resource Advisors for the West

1499 West 120th Ave., Ste. 200
 Denver, CO 80234-2728
 (303) 452-6611
 Fax: (303) 452-2759
 email: info@applegategroup.com Website: www.applegategroup.com