



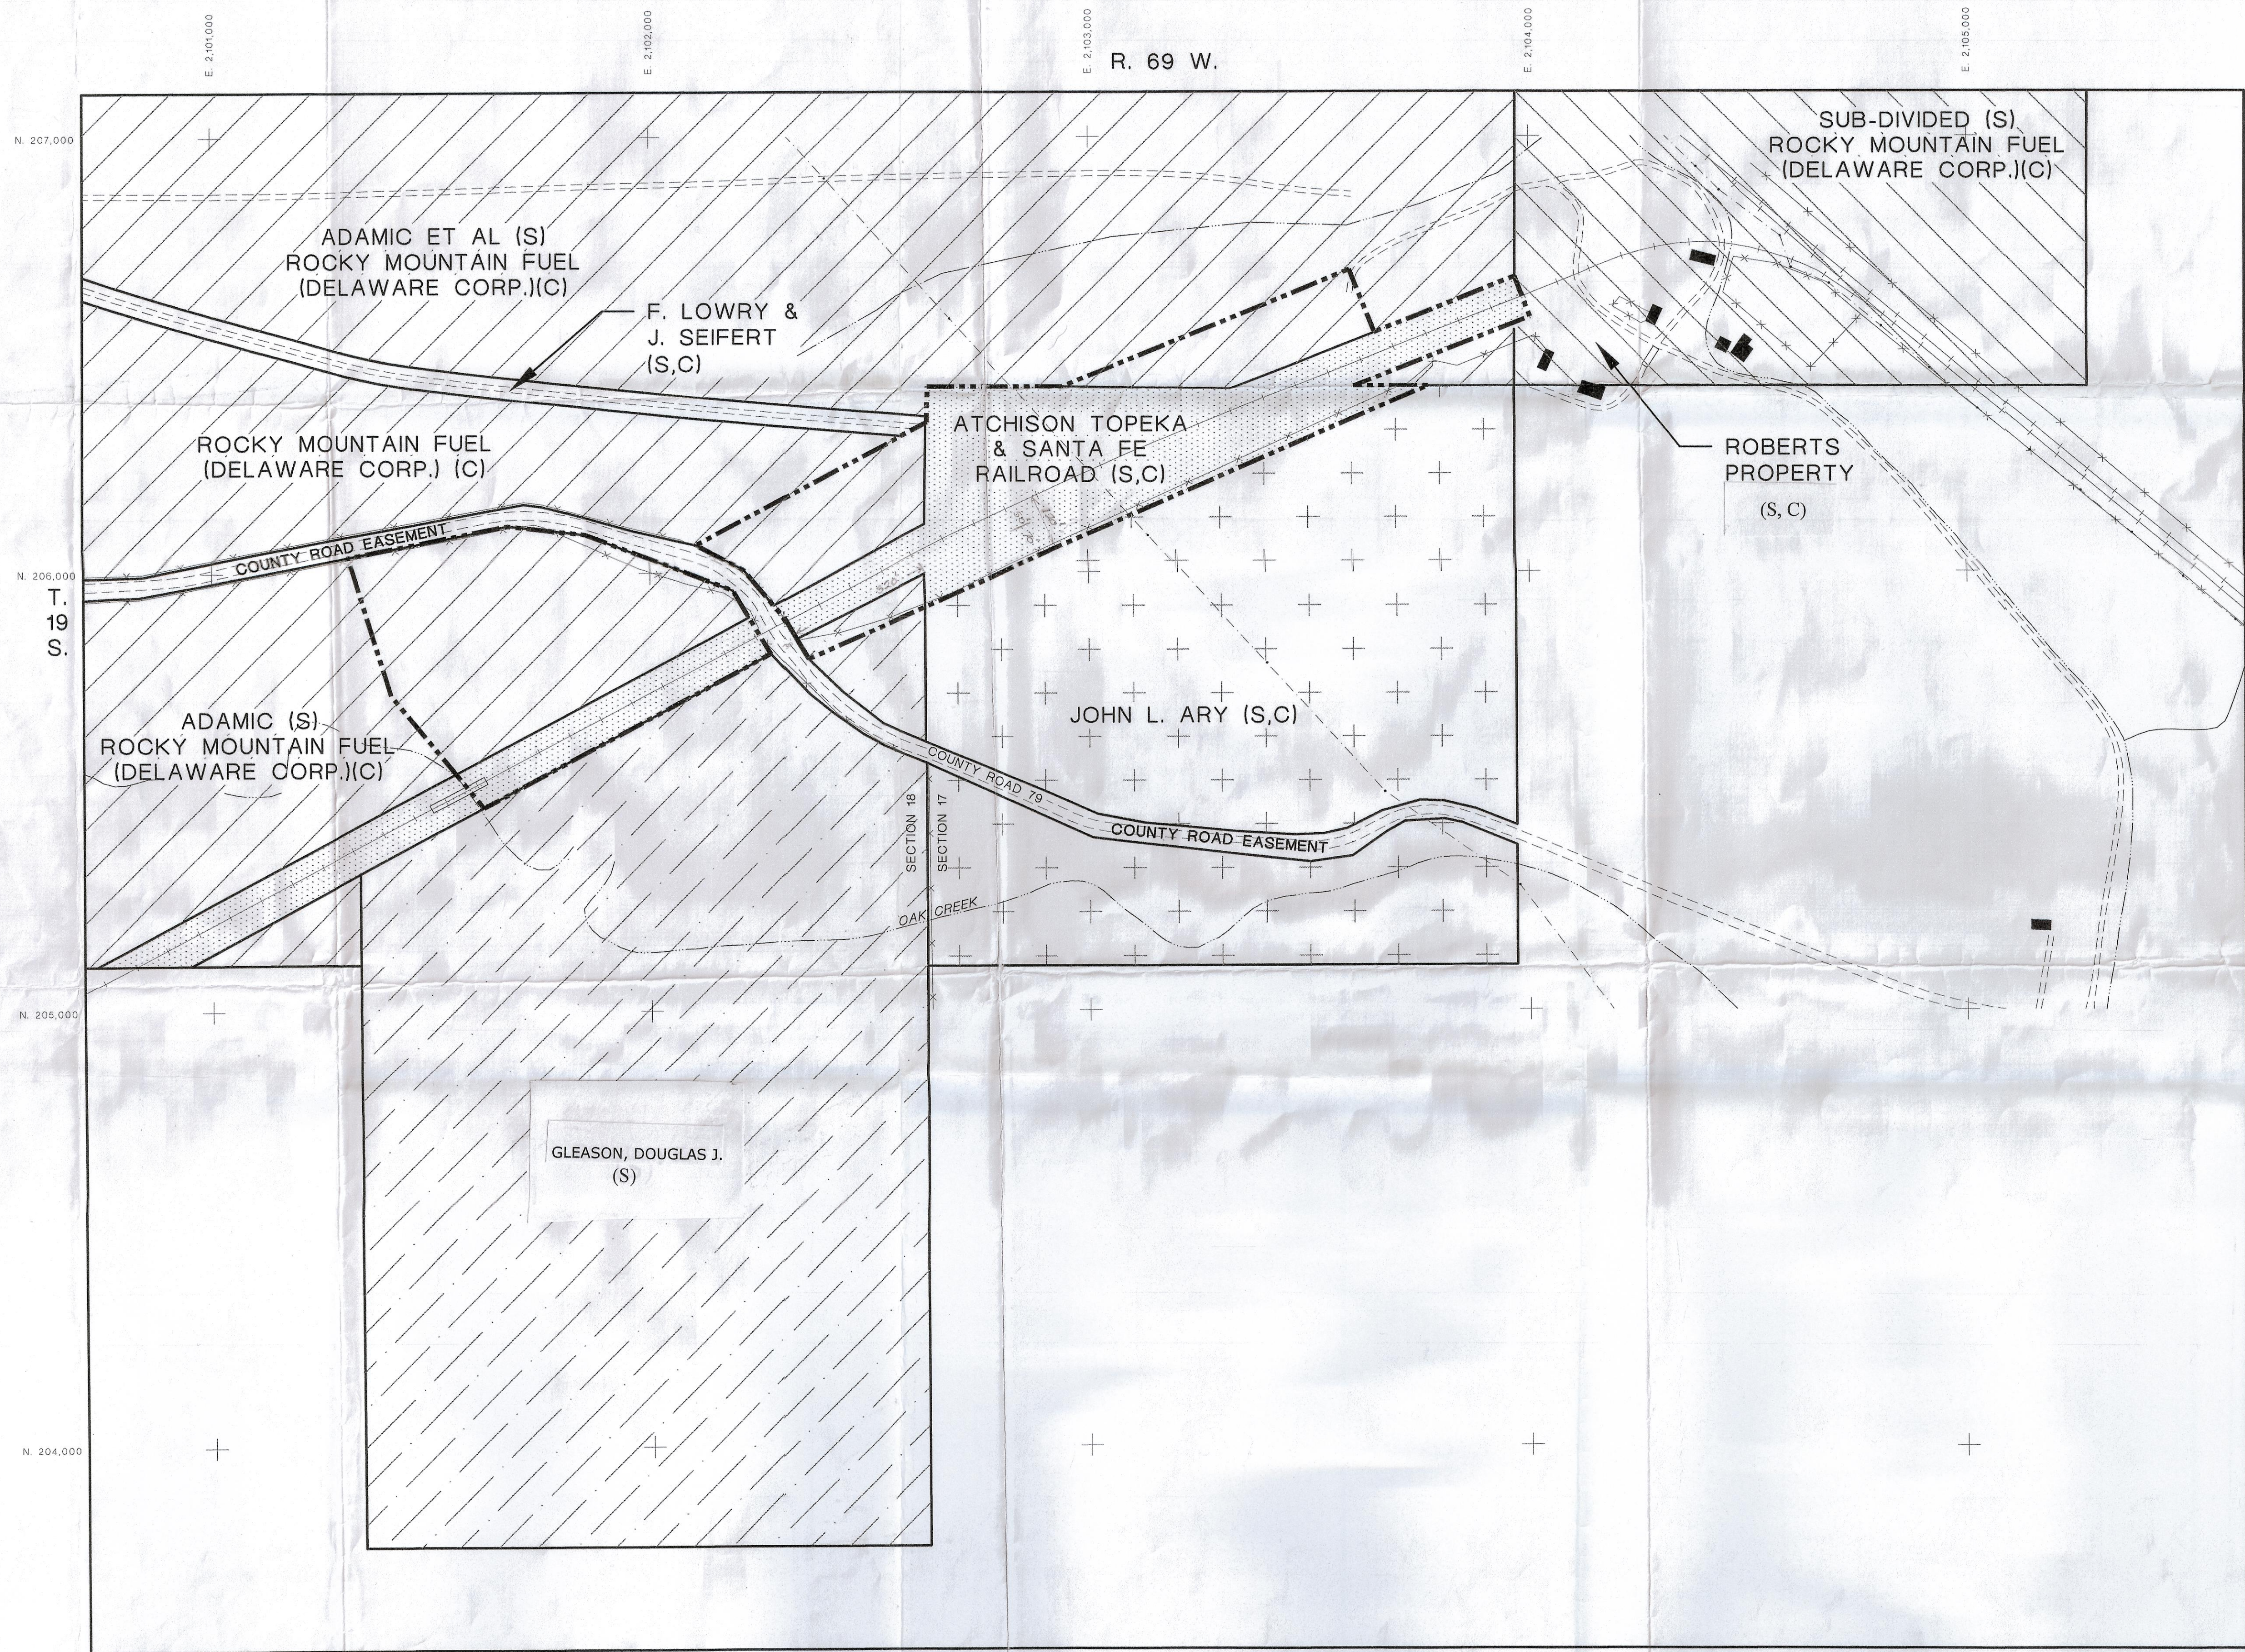

LEGEND


- LOADOUT AREA PERMIT BOUNDARY
- (S) SURFACE OWNERSHIP
- (C) MINERAL RIGHTS OWNERSHIP

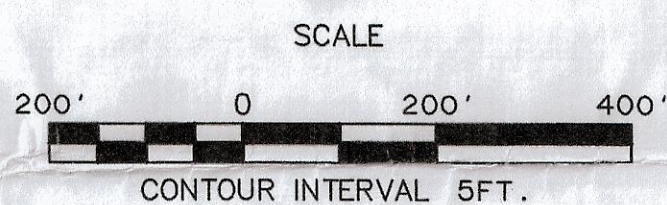

PROFESSIONAL ENGINEER'S STATEMENT

I, Thomas E. Leidich, state that this map was prepared under my supervision and all the information presented hereon is true and correct to the best of my knowledge and information.

8/10/01 Date Thomas E. Leidich, CO P.E. 31455

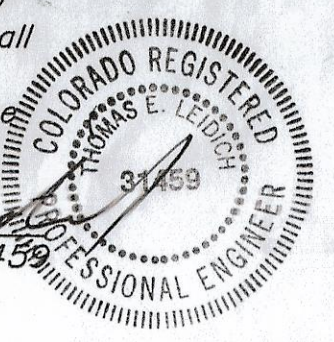

4	RN-06 PERMIT RENEWAL	01/14	GVP	
3	RN-05 PERMIT RENEWAL	01/09	GVP	
2	RN-03 RESPONSES	7/01	JMB	TEL
1	INCIDENTAL BOUNDARY CHANGE	4/92	TWS	TEL
No.	REVISION	DATE	BY	CHKD

Southfield Mine
energy fuels coal, inc.
1190 County Road 92 P.O. Box 446
Florence, Colorado 81226

LOADOUT AREA SURFACE & MINERAL OWNERSHIP

Scale: 1"=200' Date: 12/89 Design By: TEL Drawn By: MGM MSHA ID No. 05 - 03455

ACZ inc
ENGINEERING AND ENVIRONMENTAL SERVICES
STEAMBOAT SPRINGS, CO 80477

MAP 2