

TOD
WHE

Gagliano Engineering, Inc
1740 Eagleridge Blvd. Suite #150
Pueblo, CO 81008
(719) 240-9425

MEMO

RECEIVED

✓ JUL 24 2015

July 20, 2015

TO: DIVISION OF RECLAMATION
MINING AND SAFETY

Tyler O'Donnell
Environmental Protection Specialist
1313 Sherman St. Room 215
Denver, CO 80203

**SUBJECT: Peak View Pit, DRMS Permit No. M-2014-028
112 Construction Materials Reclamation Permit
TECHNICAL REVISION**

TR-2015


Dear Mr. O'Donnell,

Please accept this letter, attached map, and included fee of \$216.00 as our request to file a Technical Revision for Peak View Pit (M-2014-028).

This Technical Revision is for an incidental boundary change and does not increase the affected or disturbed acreage. This boundary change involves the relocation of the access gate and road for safety. The original location of the access gate was near the bottom of a hill and did not provide clear sight lines for trucks entering County Road 520.

The original access road was never constructed per the approved permit. The photograph below was taken on July 7, 2015. It shows the eastern boundary corners of the originally mapped access road. As you can see, there has been no disturbance. The following two photographs show the original northwest and southwest boundary corners located along County Road 520.

✓ AF & Report
✓ No Violations

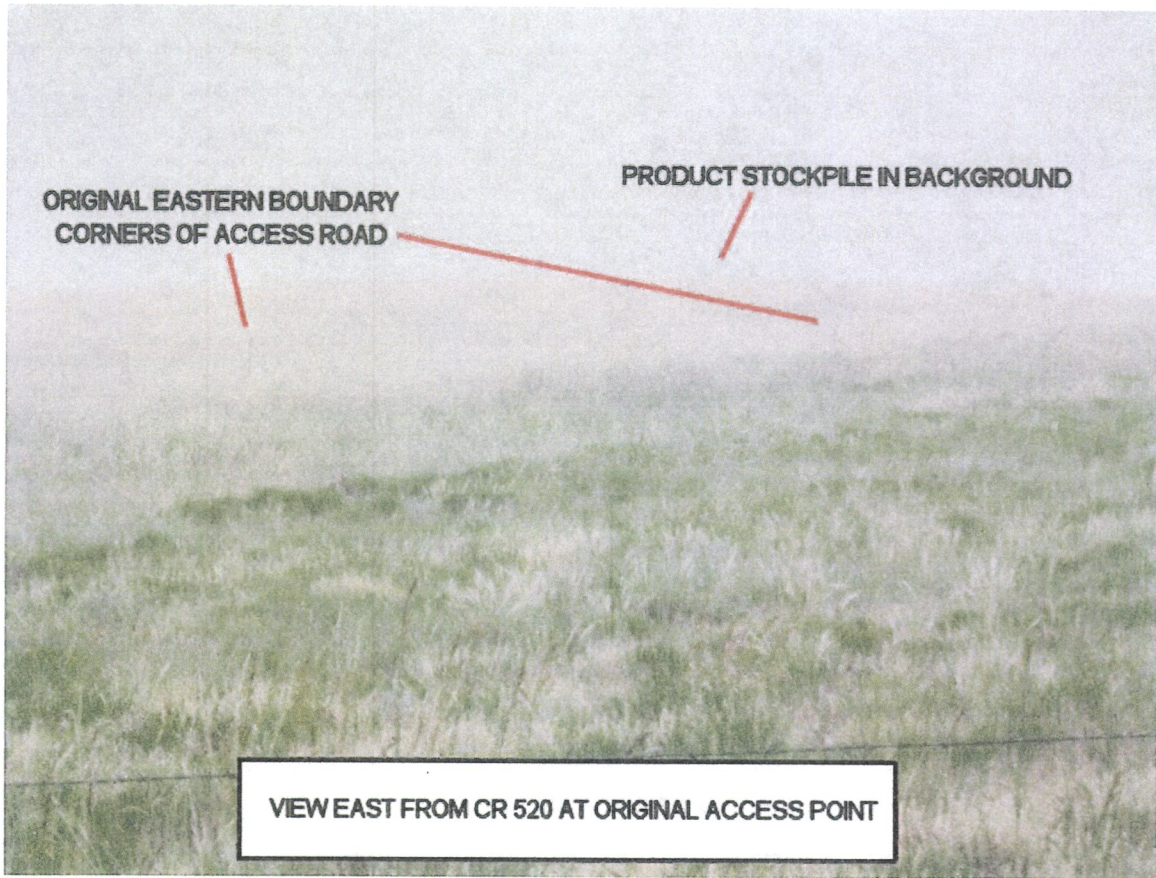

ORIGINAL NORTHWEST CORNER OF ACCESS ROAD



If you have any questions please call me at 719-240-9425.

Cordially,

A handwritten signature in blue ink, appearing to read "J. V. Gagliano". The signature is fluid and cursive, with the first letters of the first and last names being capitalized and prominent.

Joseph V. Gagliano, P.E.
Gagliano Engineering, Inc.

Division of Reclamation, Mining, and Safety

Fee Receipt for M2014028

Huerfano County

000000000

Receipt #: 19956

Date: 07/24/2015

Permit: M2014028

Payment Method	Revenue Code	Fee Description/Notes	Amount
2487 msr	4300-MTR0	Minerals Technical Revision M2014-028 paid by Gagliano Engineering, Inc.	\$216.00
Receipt Total:			\$216.00

Gagliano Engineering, Inc.
P.O. Box 2520
Pueblo, CO 81004

PLACE STAMP HERE
CERTIFIED MAIL™



7008 2810 0000 5064 5620



U.S. POSTAGE
PAID
PUEBLO, CO
81005
JUL 22, 15
AMOUNT
\$6.74
00102675-06

RECEIVED

JUL 24 2015

DIVISION OF RECLAMATION,
MINING AND SAFETY

ATTN: TYLER O'DONNELL

Colorado Division of Reclamation,
Mining and Safety
1313 Sherman St. Room 215
Denver, Colorado 80203




80203



1000

80203224365



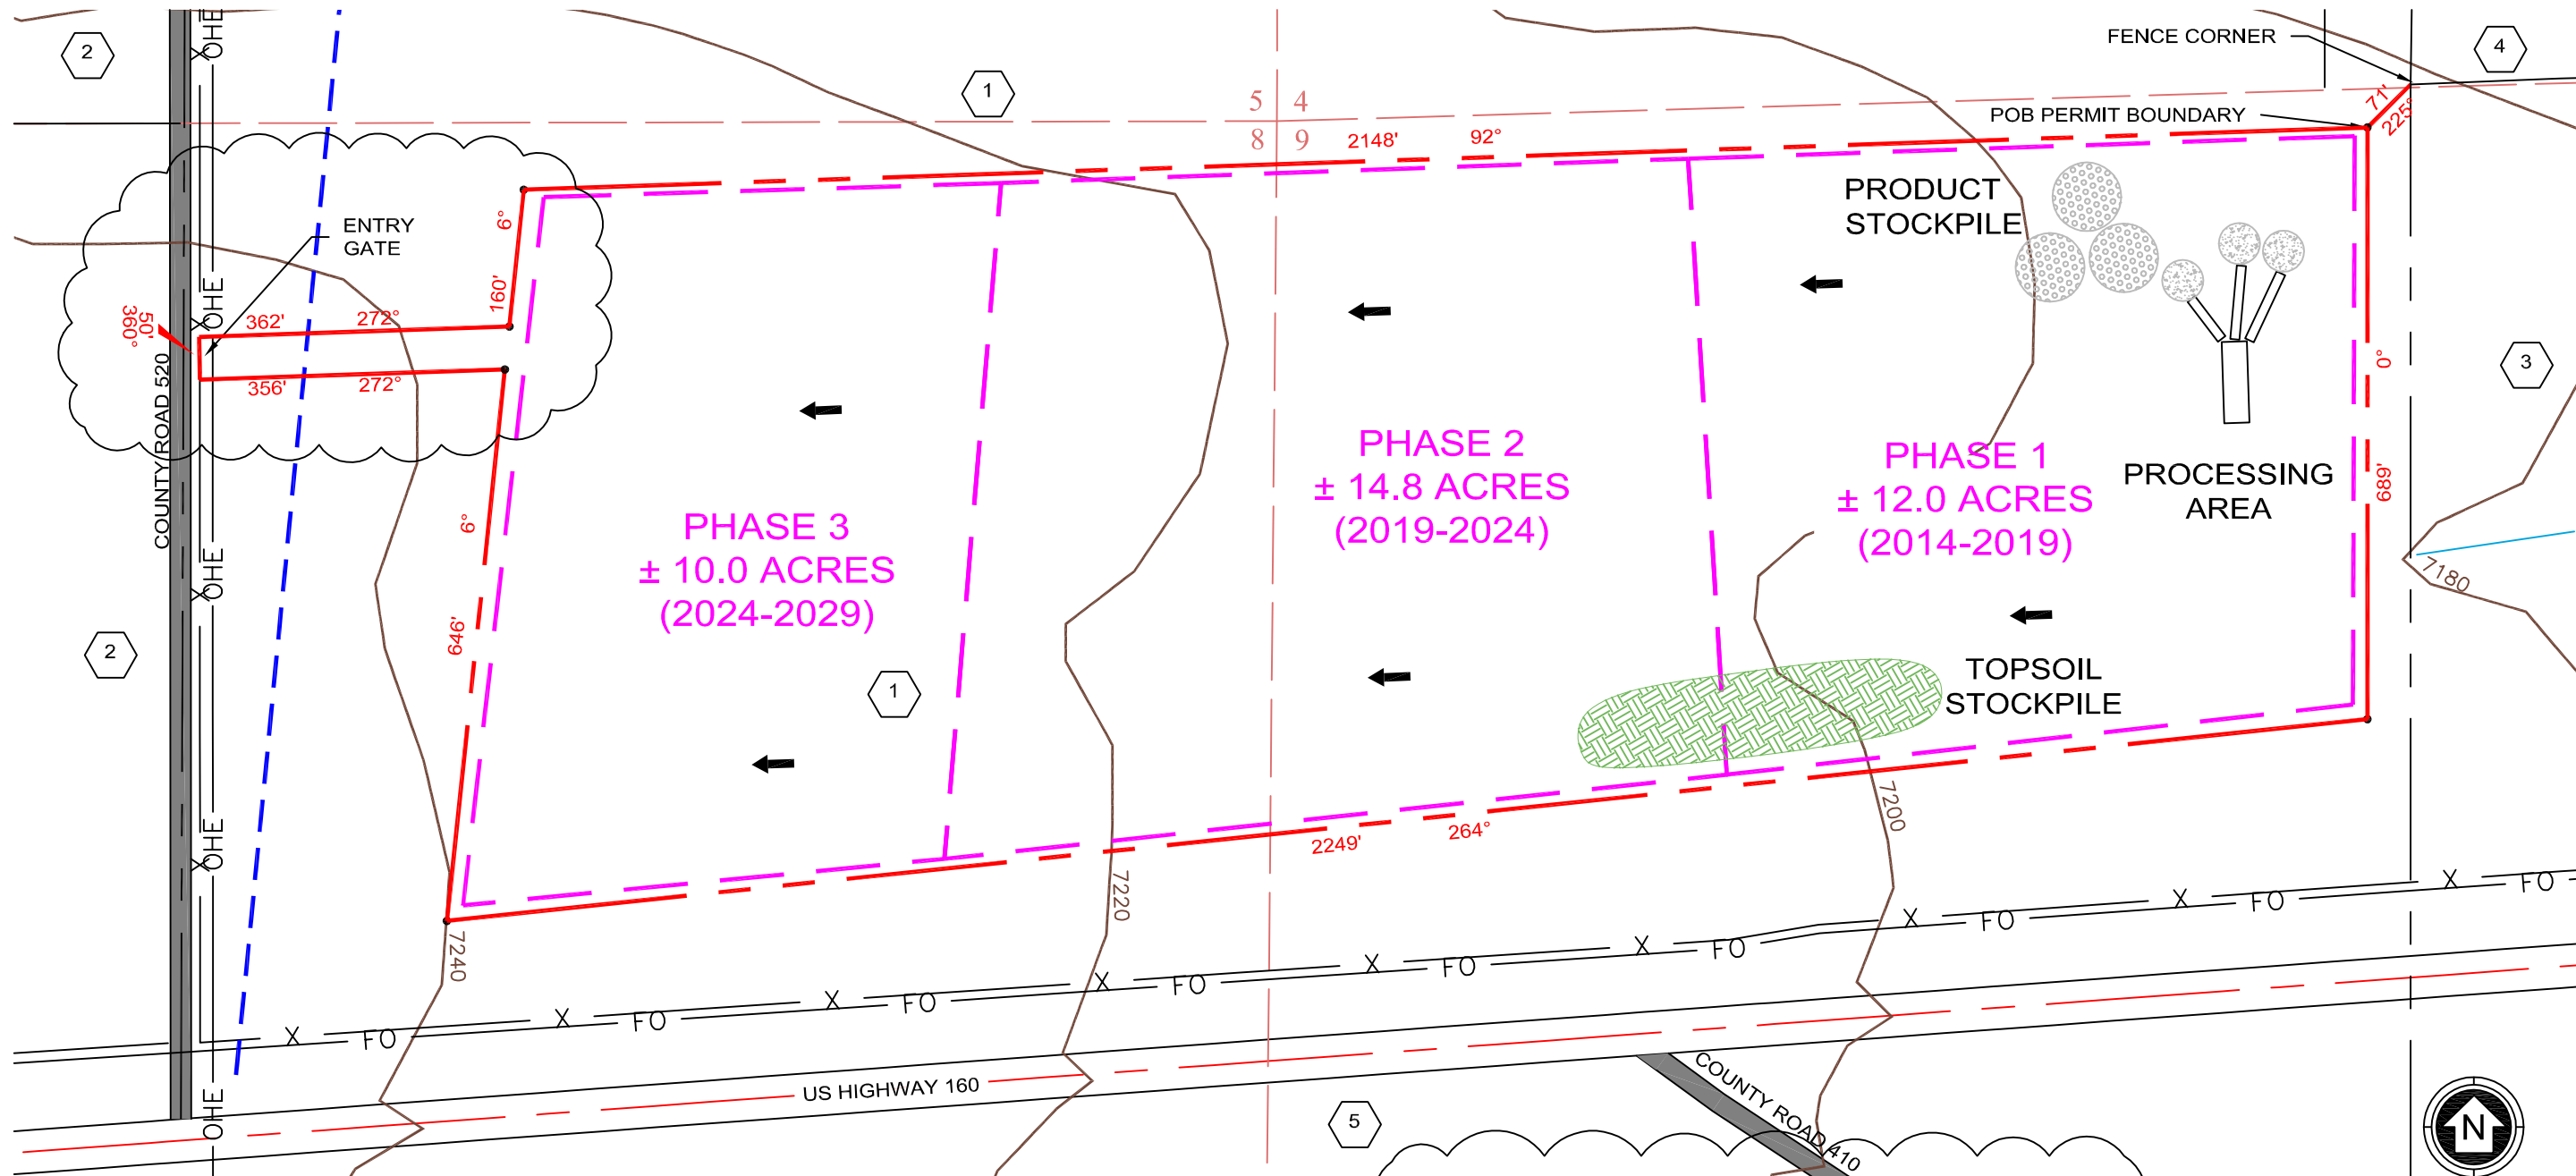

MAP LEGEND

- 112 PERMIT BOUNDARY
- ADJACENT PROPERTIES
- ADJACENT PROPERTY OWNER
- 20' CONTOUR INTERVAL INTERPOLATED FROM USGS TOPO
- COUNTY ROAD
- RANCH FENCE
- FIBER OPTIC LINE
- OVERHEAD POWER LINE (San Isabel Electric Association)
- CO2 GAS PIPE LINE (Blue Lake CO2 LLC)

- PHASE BOUNDARY
- DIRECTION OF MINING
- TOPSOIL STOCKPILE
- PRODUCT STOCKPILE

PHASE #
± XX.X ACRES
(Start Year-End Year)

ESTIMATED MINING DATES

APPROXIMATE COORDINATES AT ENTRY GATE	
37° 32' 47.6" N LAT	105° 01' 11.4" W LON
UTM ZONE 13, NAD83	
498,247 mE	
4,155,506 mN	

LEGAL DESCRIPTION OF PERMIT BOUNDARY
A parcel of land located in the NW¼ of the NW¼ Section 9 and in the NE¼ of the NE¼ Section 8 T29S, R68W of the 6th P.M., Huerfano County, State of Colorado, more particularly as follows:

Starting at the POINT OF BEGINNING which is Azimuth 225° a distance of ±71 feet from the fence corner near the NW¼ of the NW¼ Section 9,

Thence Azimuth 92°, a distance of 2148',
Thence Azimuth 6°, a distance of 160',
Thence Azimuth 272°, a distance of 362',
Thence Azimuth 360°, a distance of 50',
Thence Azimuth 272°, a distance of 356',
Thence Azimuth 6°, a distance of 646',
Thence Azimuth 264°, a distance of 2249',
Thence Azimuth 180°, a distance of 689', back to the P.O.B.

Contains 40 acres more or less.

0 200 400

SCALE : 1" = 200'

CONTOUR INTERVAL 20 FEET

BASEMAP SOURCE: USGS 7.5' QUAD OF LA VETA, COLO., 1963

PEAK VIEW GRAVEL PIT		
CLIENT: HUERFANO COUNTY GOVERNMENT		
CONSULTANT: GAGLIANO ENGINEERING, INC.		
DRMS FILE NO. M-2014-028	PREPARED BY: J.V. GAGLIANO	
EXHIBIT C	TECHNICAL REVISION MINING MAP	DATE: 07/06/15