
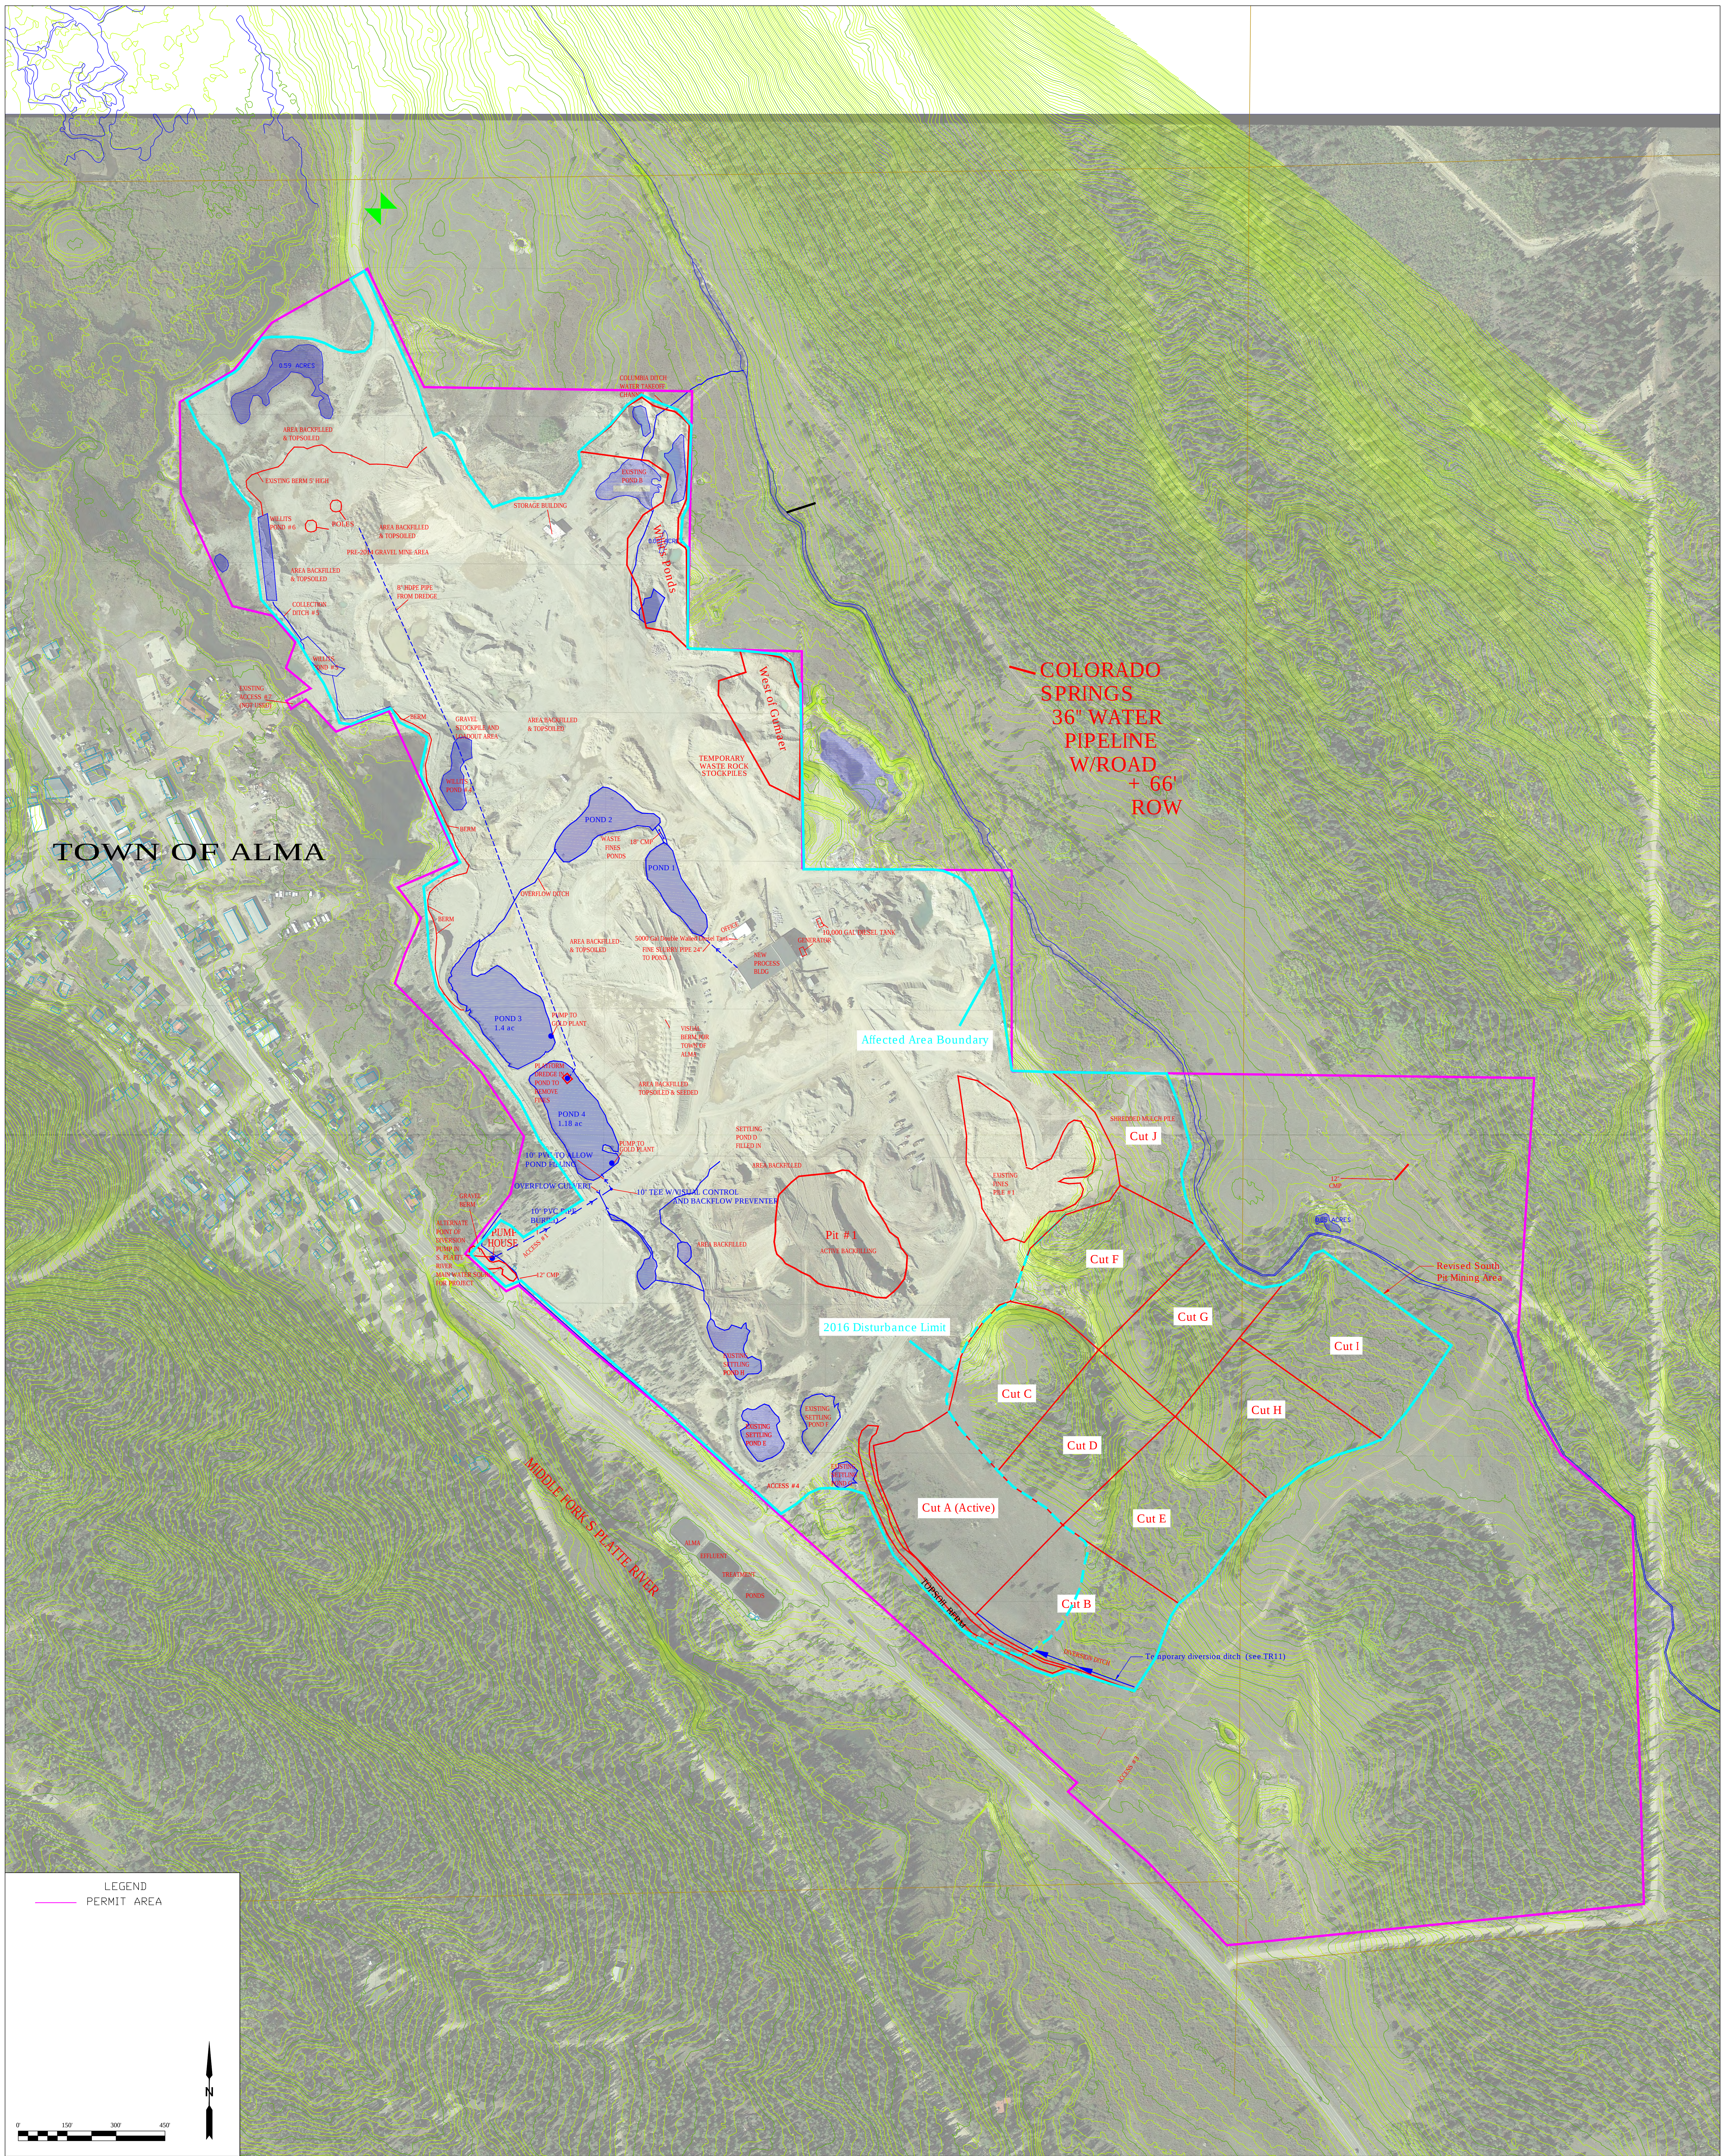


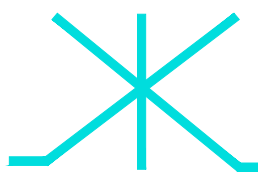

REVISIONS				REVISIONS				DES		DATE 1/21/15 SCALE 1"=150'	 Greg Lewicki And Associates 11541 Warrington Court Parker, CO USA 80138 Phone (303)-346-5196 E-Mail - info@lewicki.biz	C-2 MINE PLAN MAP ALMA PLACER MINE HIGH MOUNTAIN MINING CO LLC
1. TR SEPT 2012	GL	9/18/12	5. AM-05		GL	01/31/15		GL				
2. Mine Map Update	GL	6/17/14						GL				
3. TR DEC 2014	NSN	12/10/14						GL				
4. TR JAN 2015 REVISE FACILITIES AND WATER ITEMS	GL	1/21/15						APPD	GL			