


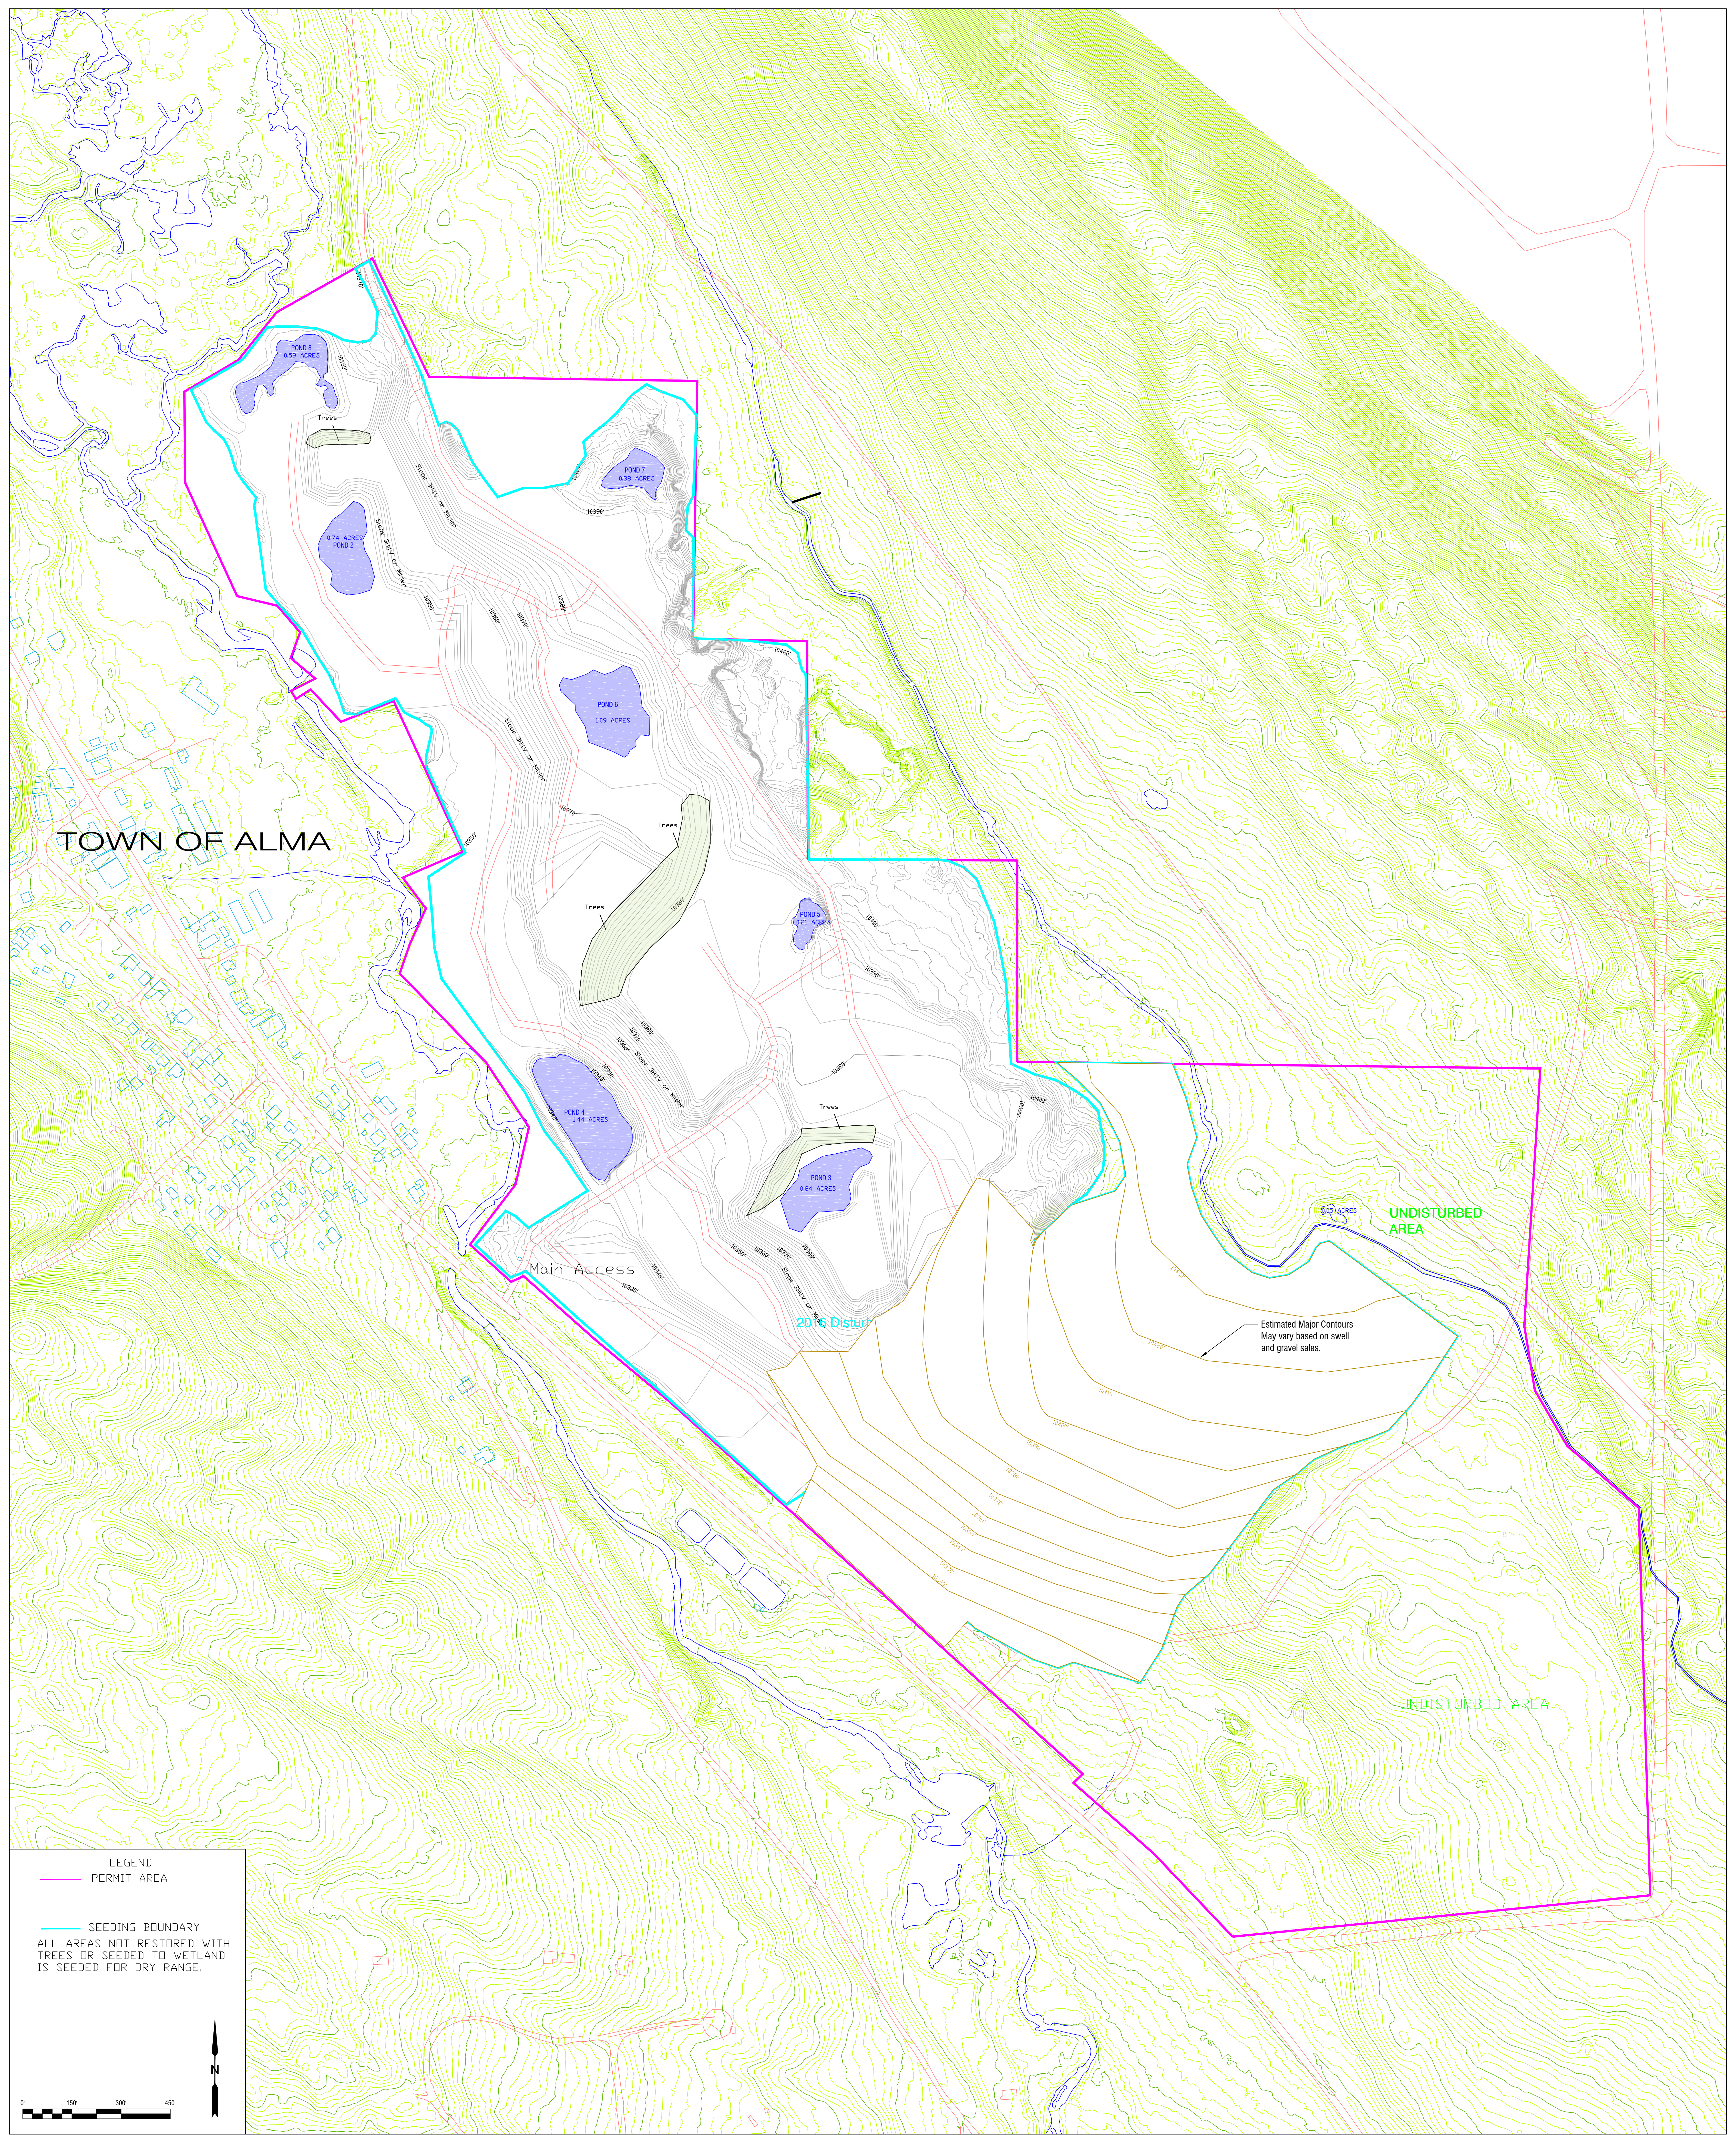

REVISIONS		BY	DATE	REVISIONS		BY	DATE	DES	GL	DATE	 Greg Lewicki And Associates 11541 Warrington Court Parker, CO USA 80138 Phone/Fax (303)-346-5196 E-Mail - lewicki7@attbi.com	MAP F-1 HIGH MOUNTAIN MINING CO., LLC ALMA PLACER MINE RECLAMATION PLAN MAP	
1. TR SEPT 2012	GL	9/18/12	5. AM-05	GL	01/31/15			DRN	GL	4/7/03			
2. Mine Map Update	GL	6/17/14							GL	SCALE			
3. TR DEC 2014	NSN	12/10/14						CHK	GL	1" = 150'			
4. TR JAN 2015 REVISE FACILITIES AND WATER ITEMS	GL	1/21/15						APPD	GL				

Alma Placer 160601.dwg