

DAUB & ASSOCIATES, INC.



1985 ½ SOUTH BROADWAY
GRAND JUNCTION, CO 81507-9649
(970) 254-1224
FAX (970) 242-8438
email: gjdaub@daubandassociates.com
www.daubandassociates.com

May 31, 2017

Travis Marshall
Colorado Division of Reclamation, Mining and Safety
101 S. 3rd Street, Suite 301
Grand Junction, CO 80501

**Re: Natural Soda LLC Nahcolite Project Permit No. M-1983-194 Addition to
Amendment 04: New Loadout Area and Conveyance System**

Natural Soda LLC (NS) hereby submits additional information to be included in the Amendment 04, which is currently under review by the CODRMS.

To accommodate new regulations in the food safety industry NS plans to add a screening system and magnet. This will require adding a new loadout area, including a new elevator, conveyance system, a new electrical room, and a baghouse.

Enclosed are schematic drawings of the proposed structure to be built in the Summer/Fall of 2017. The structure consists of 176 pieces (75,000 lbs) of structural steel and 15 cubic yards of concrete to accommodate the new elevator, loadout, electrical room, and conveyance systems.



Should you have any questions or comments, please contact me at (970) 254-1224 or (970) 216-1010 (c), or Kirk Daehling at (888) 464-7632 ext. 114.

Regards,

Gerald J. Daub PG, CPG
President
Daub & Associates, Inc.

Cc: Kirk Daehling w/enclosures
General Manager, Operations
Natural Soda LLC

Paul Daggett w/enclosures
Bureau of Land Management (WRFO)

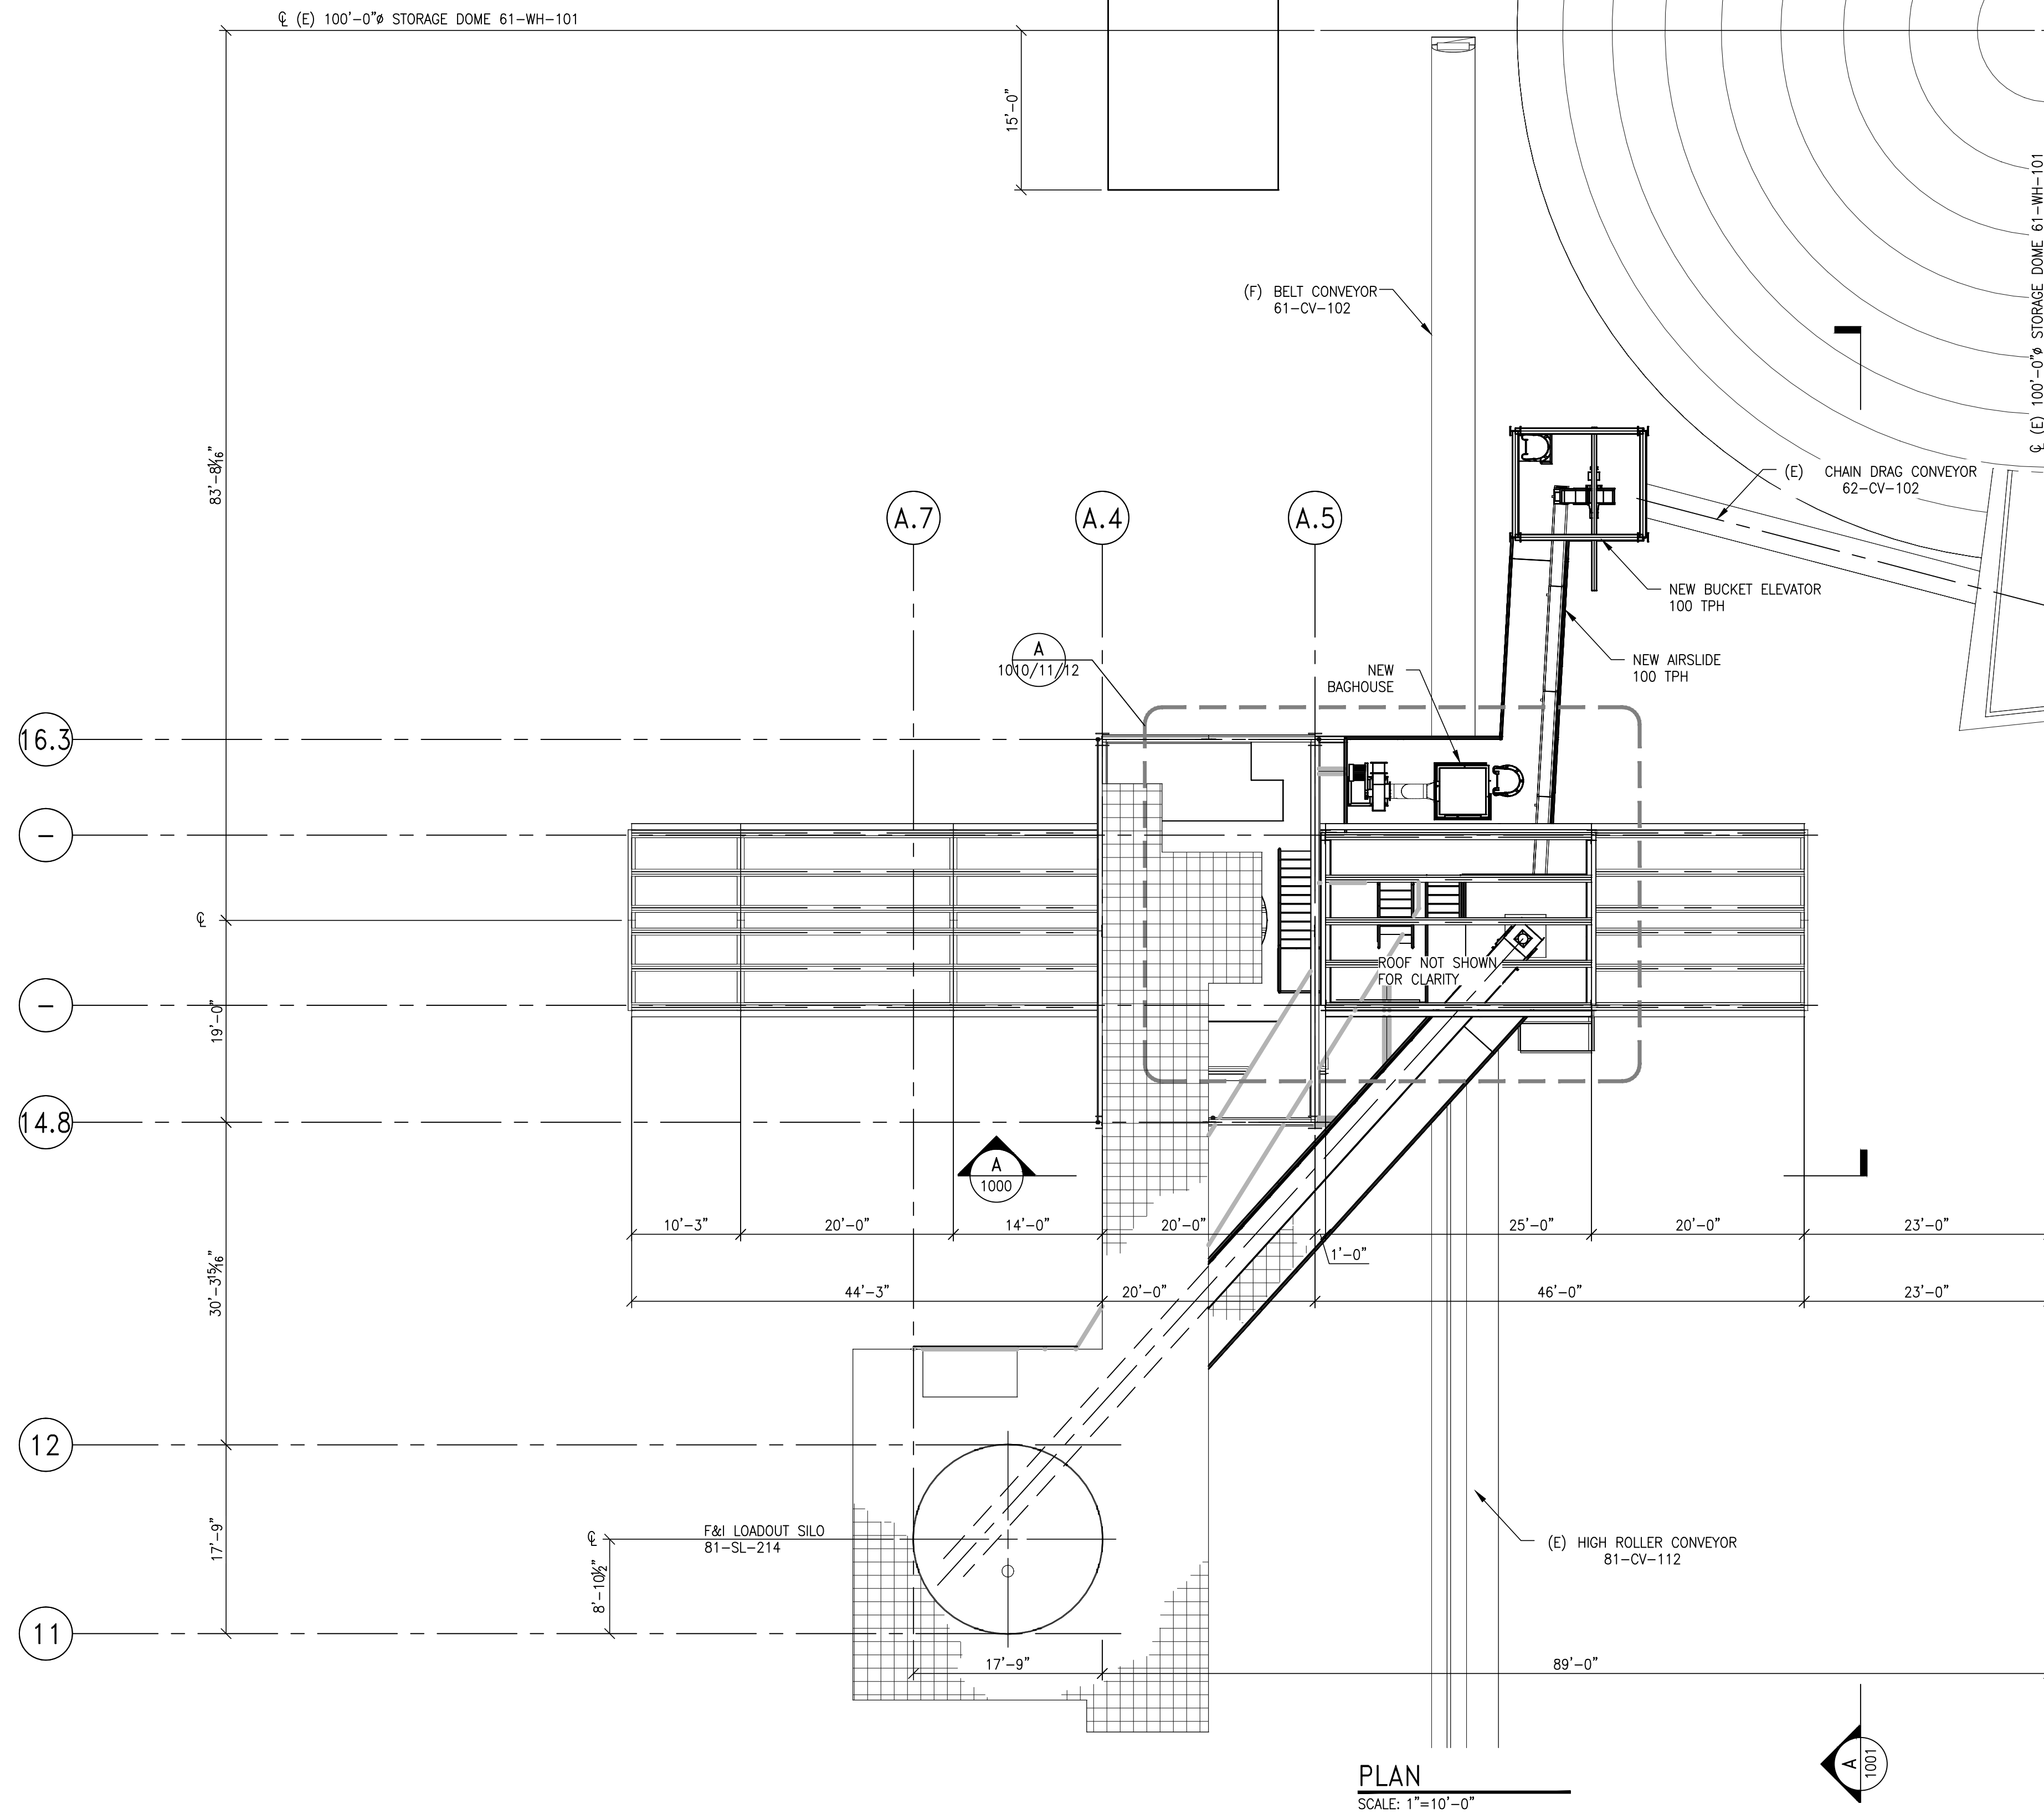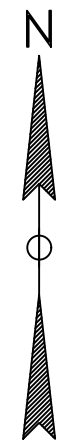

STRUCTURAL STEEL QTY'S
176 PIECES
2,700 FT (TOTAL LENGTH)
75,000 LBS

CONCRETE QTY'S
15 CU YDS (MAT FNDN @ BUCKET ELEVATOR)

ISSUED FOR BID
NOT FOR CONSTRUCTION



THIS DRAWING HAS NOT BEEN PUBLISHED BUT RATHER HAS BEEN PREPARED BY ZAP ENGINEERING & CONSTRUCTION SERVICES, INC. FOR USE BY THE CLIENT NAMED IN THE TITLE BLOCK SOLELY IN RESPECT OF THE CONSTRUCTION, OPERATION AND MAINTENANCE OF THE FACILITY NAMED IN THE TITLE BLOCK AND SHALL NOT BE USED FOR ANY OTHER PURPOSE OR FURNISHED TO ANY OTHER PARTY WITHOUT THE EXPRESS CONSENT OF ZAP ENGINEERING & CONSTRUCTION SERVICES, INC.

REFERENCED DRAWINGS		DRAWING REVISIONS					
DRAWING NUMBER	TITLE	NO.	DESCRIPTION	BY	CHK	APVD	DATE
-	-	A	ISSUED FOR BID	CBG	MTH	MTH	05/11/17

PREPARED BY
ZAP
ENGINEERING & CONSTRUCTION SERVICES, INC.
333 S. Allison Parkway Suite 100 Lakewood, CO 80226
(720) 529-4430 • ZAPECS.com



NATURAL SODA GENERAL ARRANGEMENT EAST LOADOUT FSMA UPGRADE OVERALL PLAN		
JOB NO.	17062	REV. A
DRAWING NO.	17062-M02-1000	
PLOT SIZE: ANSI D	SCALE: AS NOTED	

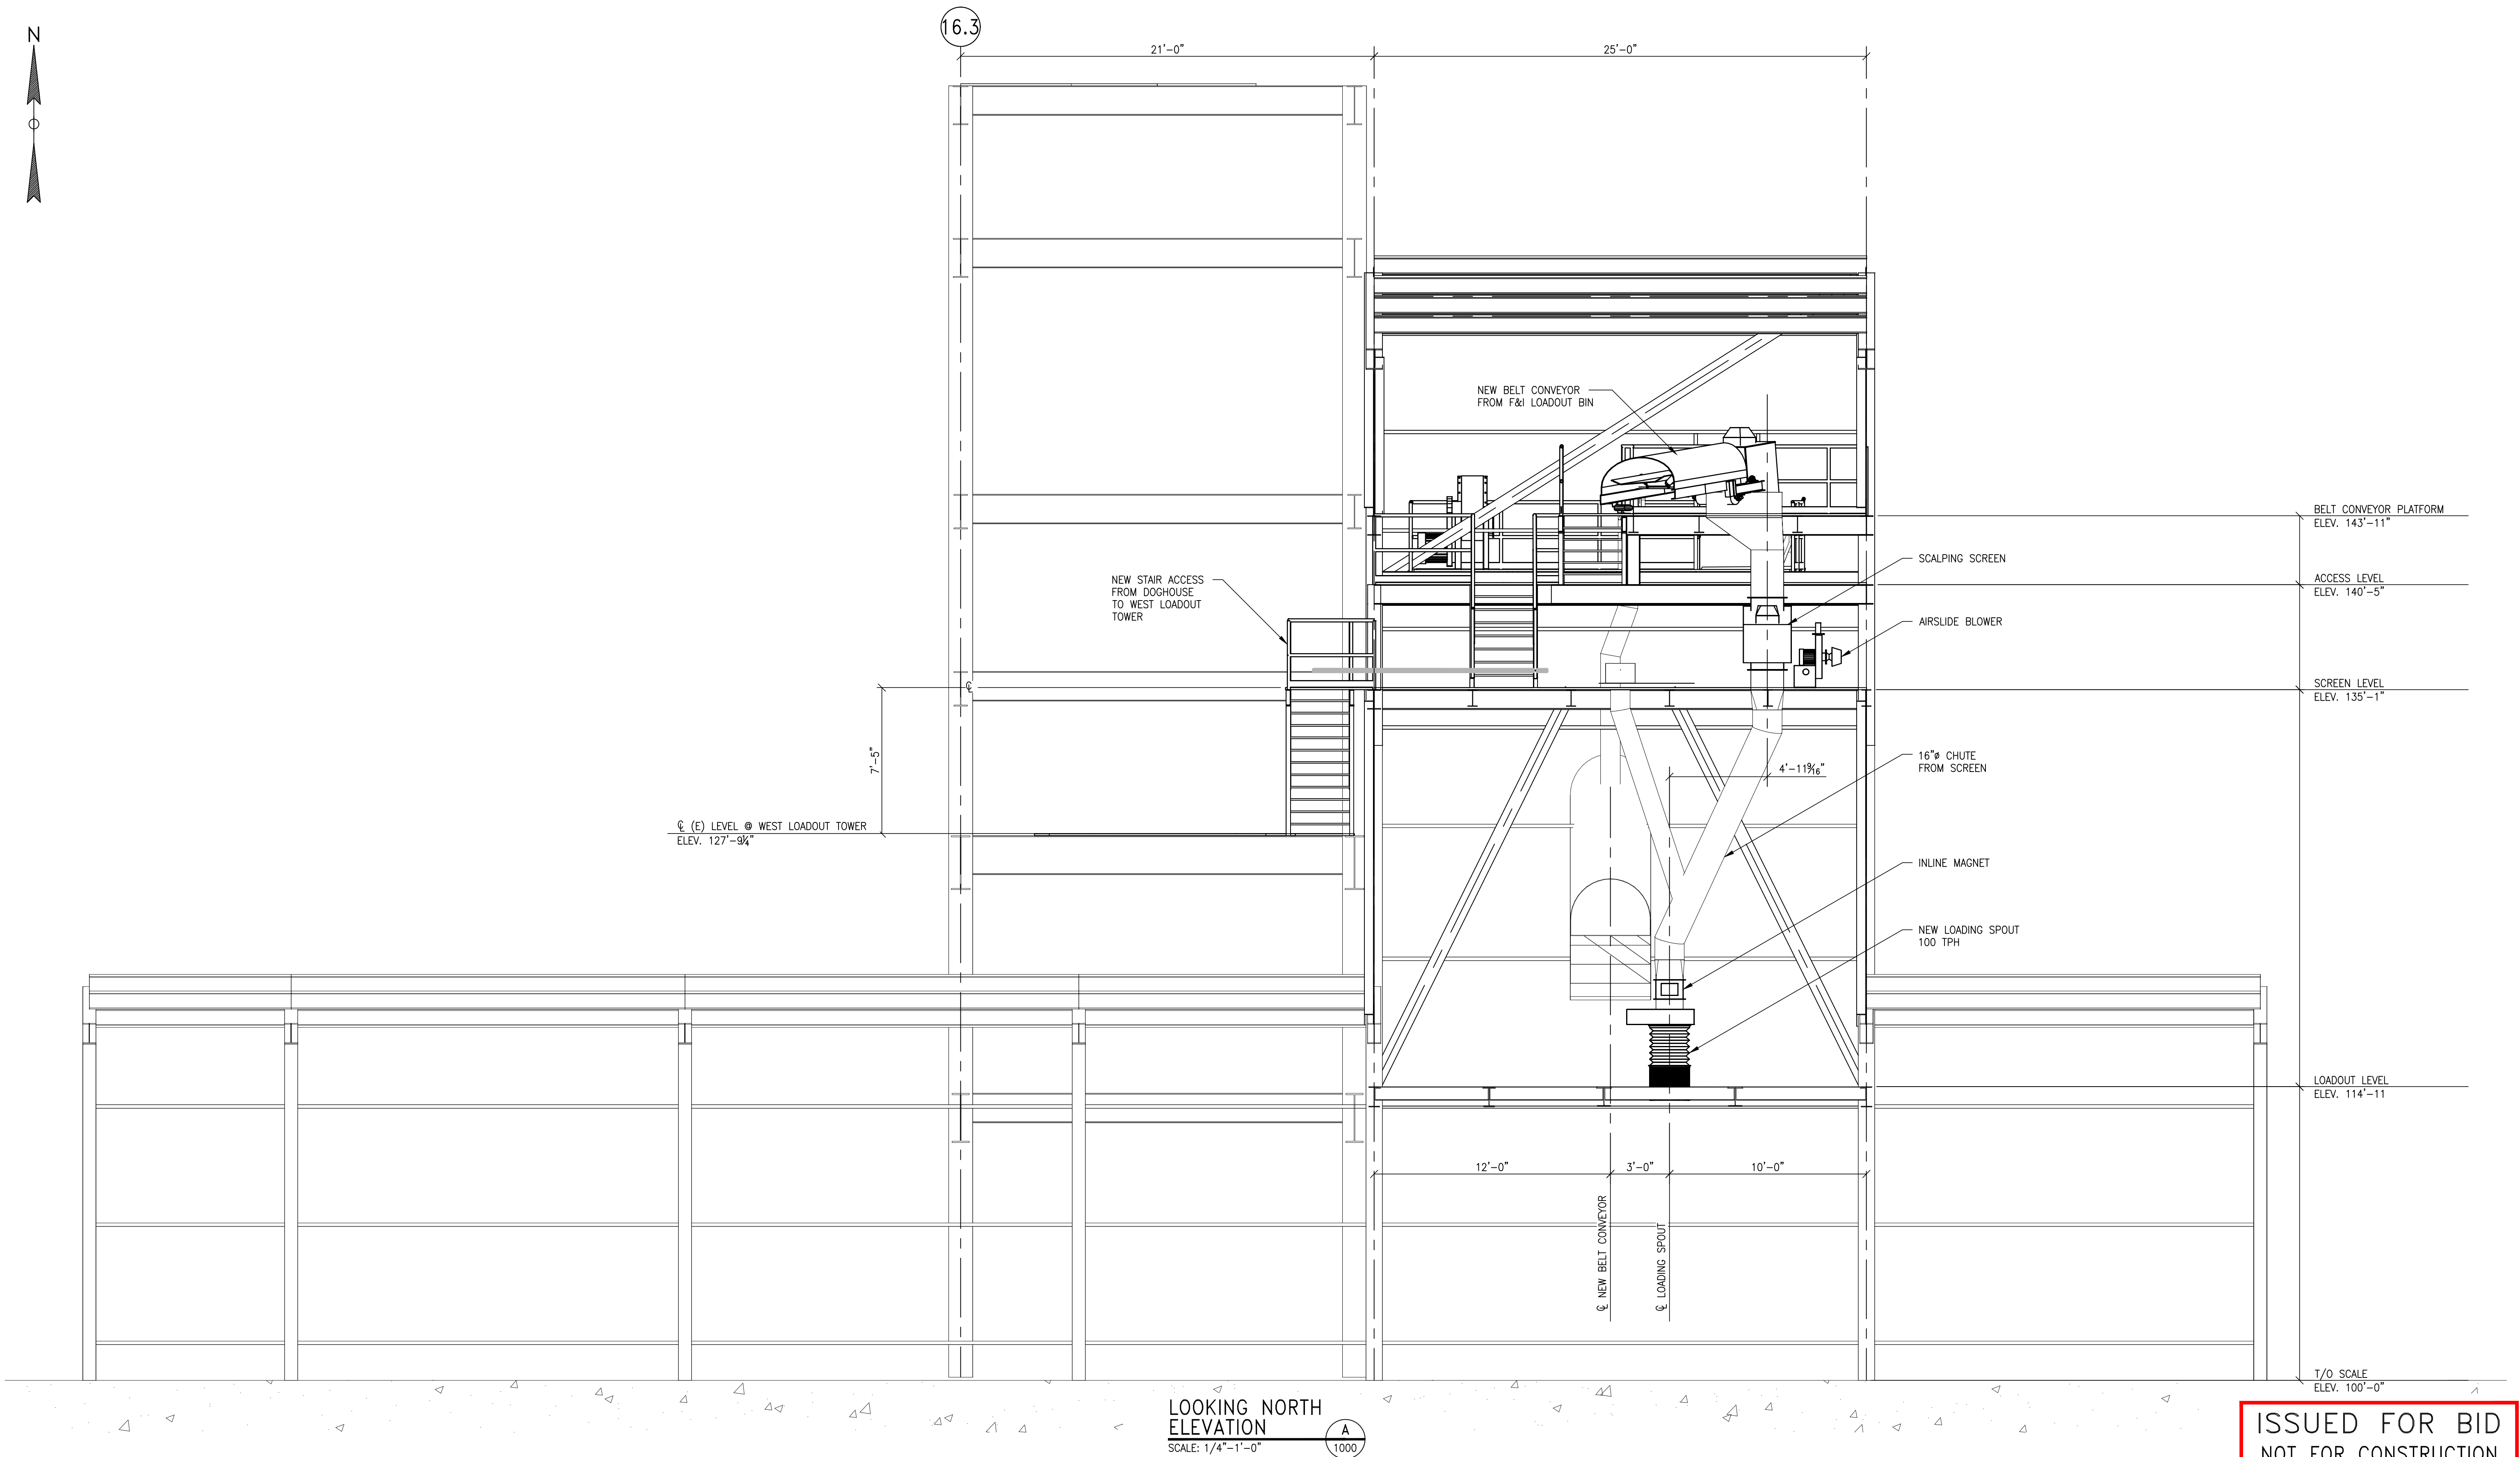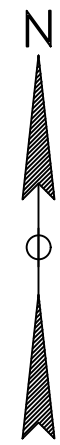

ISSUED FOR BID
NOT FOR CONSTRUCTION


THIS DRAWING HAS NOT BEEN PUBLISHED BUT RATHER HAS BEEN PREPARED BY ZAP ENGINEERING & CONSTRUCTION SERVICES, INC. FOR USE BY THE CLIENT NAMED IN THE TITLE BLOCK SOLELY IN RESPECT OF THE CONSTRUCTION, OPERATION AND MAINTENANCE OF THE FACILITY NAMED IN THE TITLE BLOCK AND SHALL NOT BE USED FOR ANY OTHER PURPOSE OR FURNISHED TO ANY OTHER PARTY WITHOUT THE EXPRESS CONSENT OF ZAP ENGINEERING & CONSTRUCTION SERVICES, INC.

REFERENCED DRAWINGS		DRAWING REVISIONS						
DRAWING NUMBER	TITLE	NO.	DESCRIPTION	BY	CHK	APVD	DATE	
-	-	A	ISSUED FOR BID	CBG	MTH	MTH	05/11/17	

PREPARED BY
ZAP
ENGINEERING & CONSTRUCTION SERVICES, INC.
333 S. Allison Parkway Suite 100 Lakewood, CO 80226
(720) 529-4430 • ZAPECS.com



NATURAL SODA GENERAL ARRANGEMENT EAST LOADOUT FSMA UPGRADE ELEVATION		
JOB NO.	17062	REV.
DRAWING NO.	17062-M03-1000	A
PLOT SIZE: ANSI D	SCALE: AS NOTED	

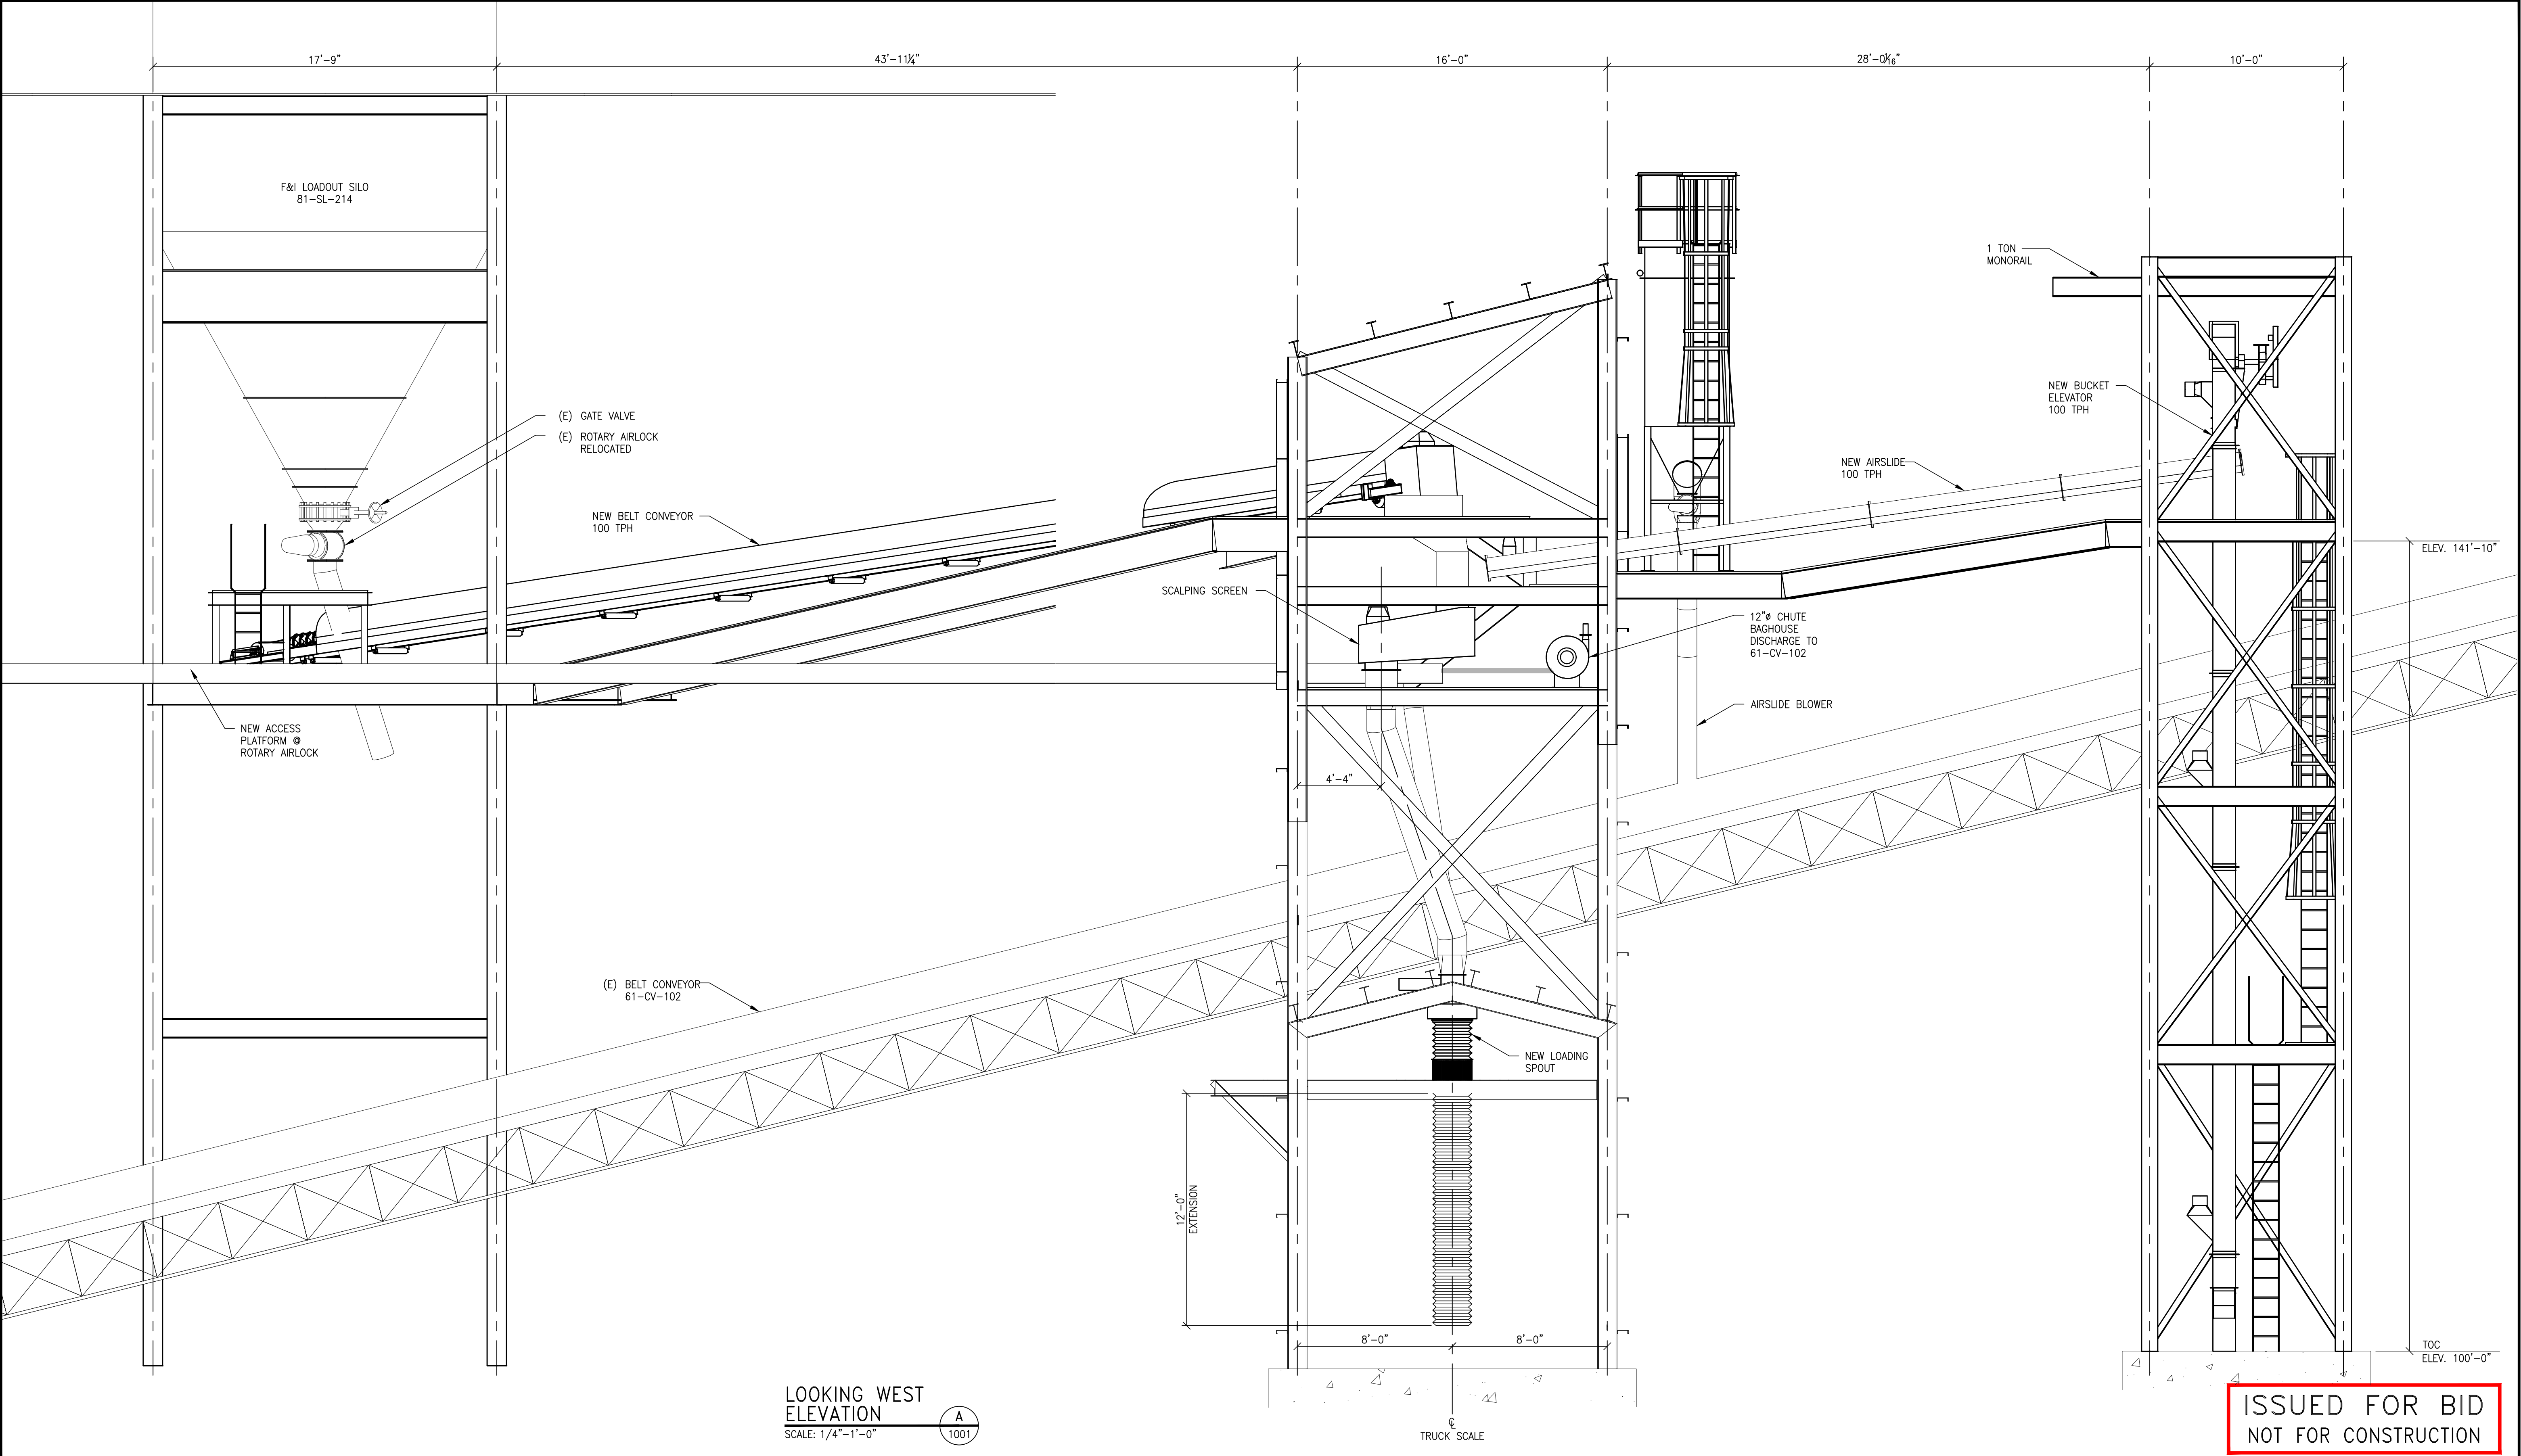

THIS DRAWING HAS NOT BEEN PUBLISHED BUT RATHER HAS BEEN PREPARED BY ZAP ENGINEERING & CONSTRUCTION SERVICES, INC. FOR USE BY THE CLIENT NAMED IN THE TITLE BLOCK SOLELY IN RESPECT OF THE CONSTRUCTION, OPERATION AND MAINTENANCE OF THE FACILITY NAMED IN THE TITLE BLOCK AND SHALL NOT BE USED FOR ANY OTHER PURPOSE OR FURNISHED TO ANY OTHER PARTY WITHOUT THE EXPRESS CONSENT OF ZAP ENGINEERING & CONSTRUCTION SERVICES, INC.

REFERENCED DRAWINGS	
DRAWING NUMBER	TITLE
-	-

DRAWING REVISIONS						
NO.	DESCRIPTION	BY	CHK	APVD	DATE	
A	ISSUED FOR BID	CBG	MTH	MTH	05/11/17	


PREPARED BY

ZAP

ENGINEERING & CONSTRUCTION SERVICES, INC.
333 S. Allison Parkway Suite 100 Lakewood, CO 80226
(720) 529-4430 • ZAPECS.com



NATURAL SODA GENERAL ARRANGEMENT EAST LOADOUT FSMA UPGRADE ELEVATION		
JOB NO.	17062	
DRAWING NO.	17062-M03-1001	REV. A
PLOT SIZE: ANSI D	SCALE: AS NOTED	

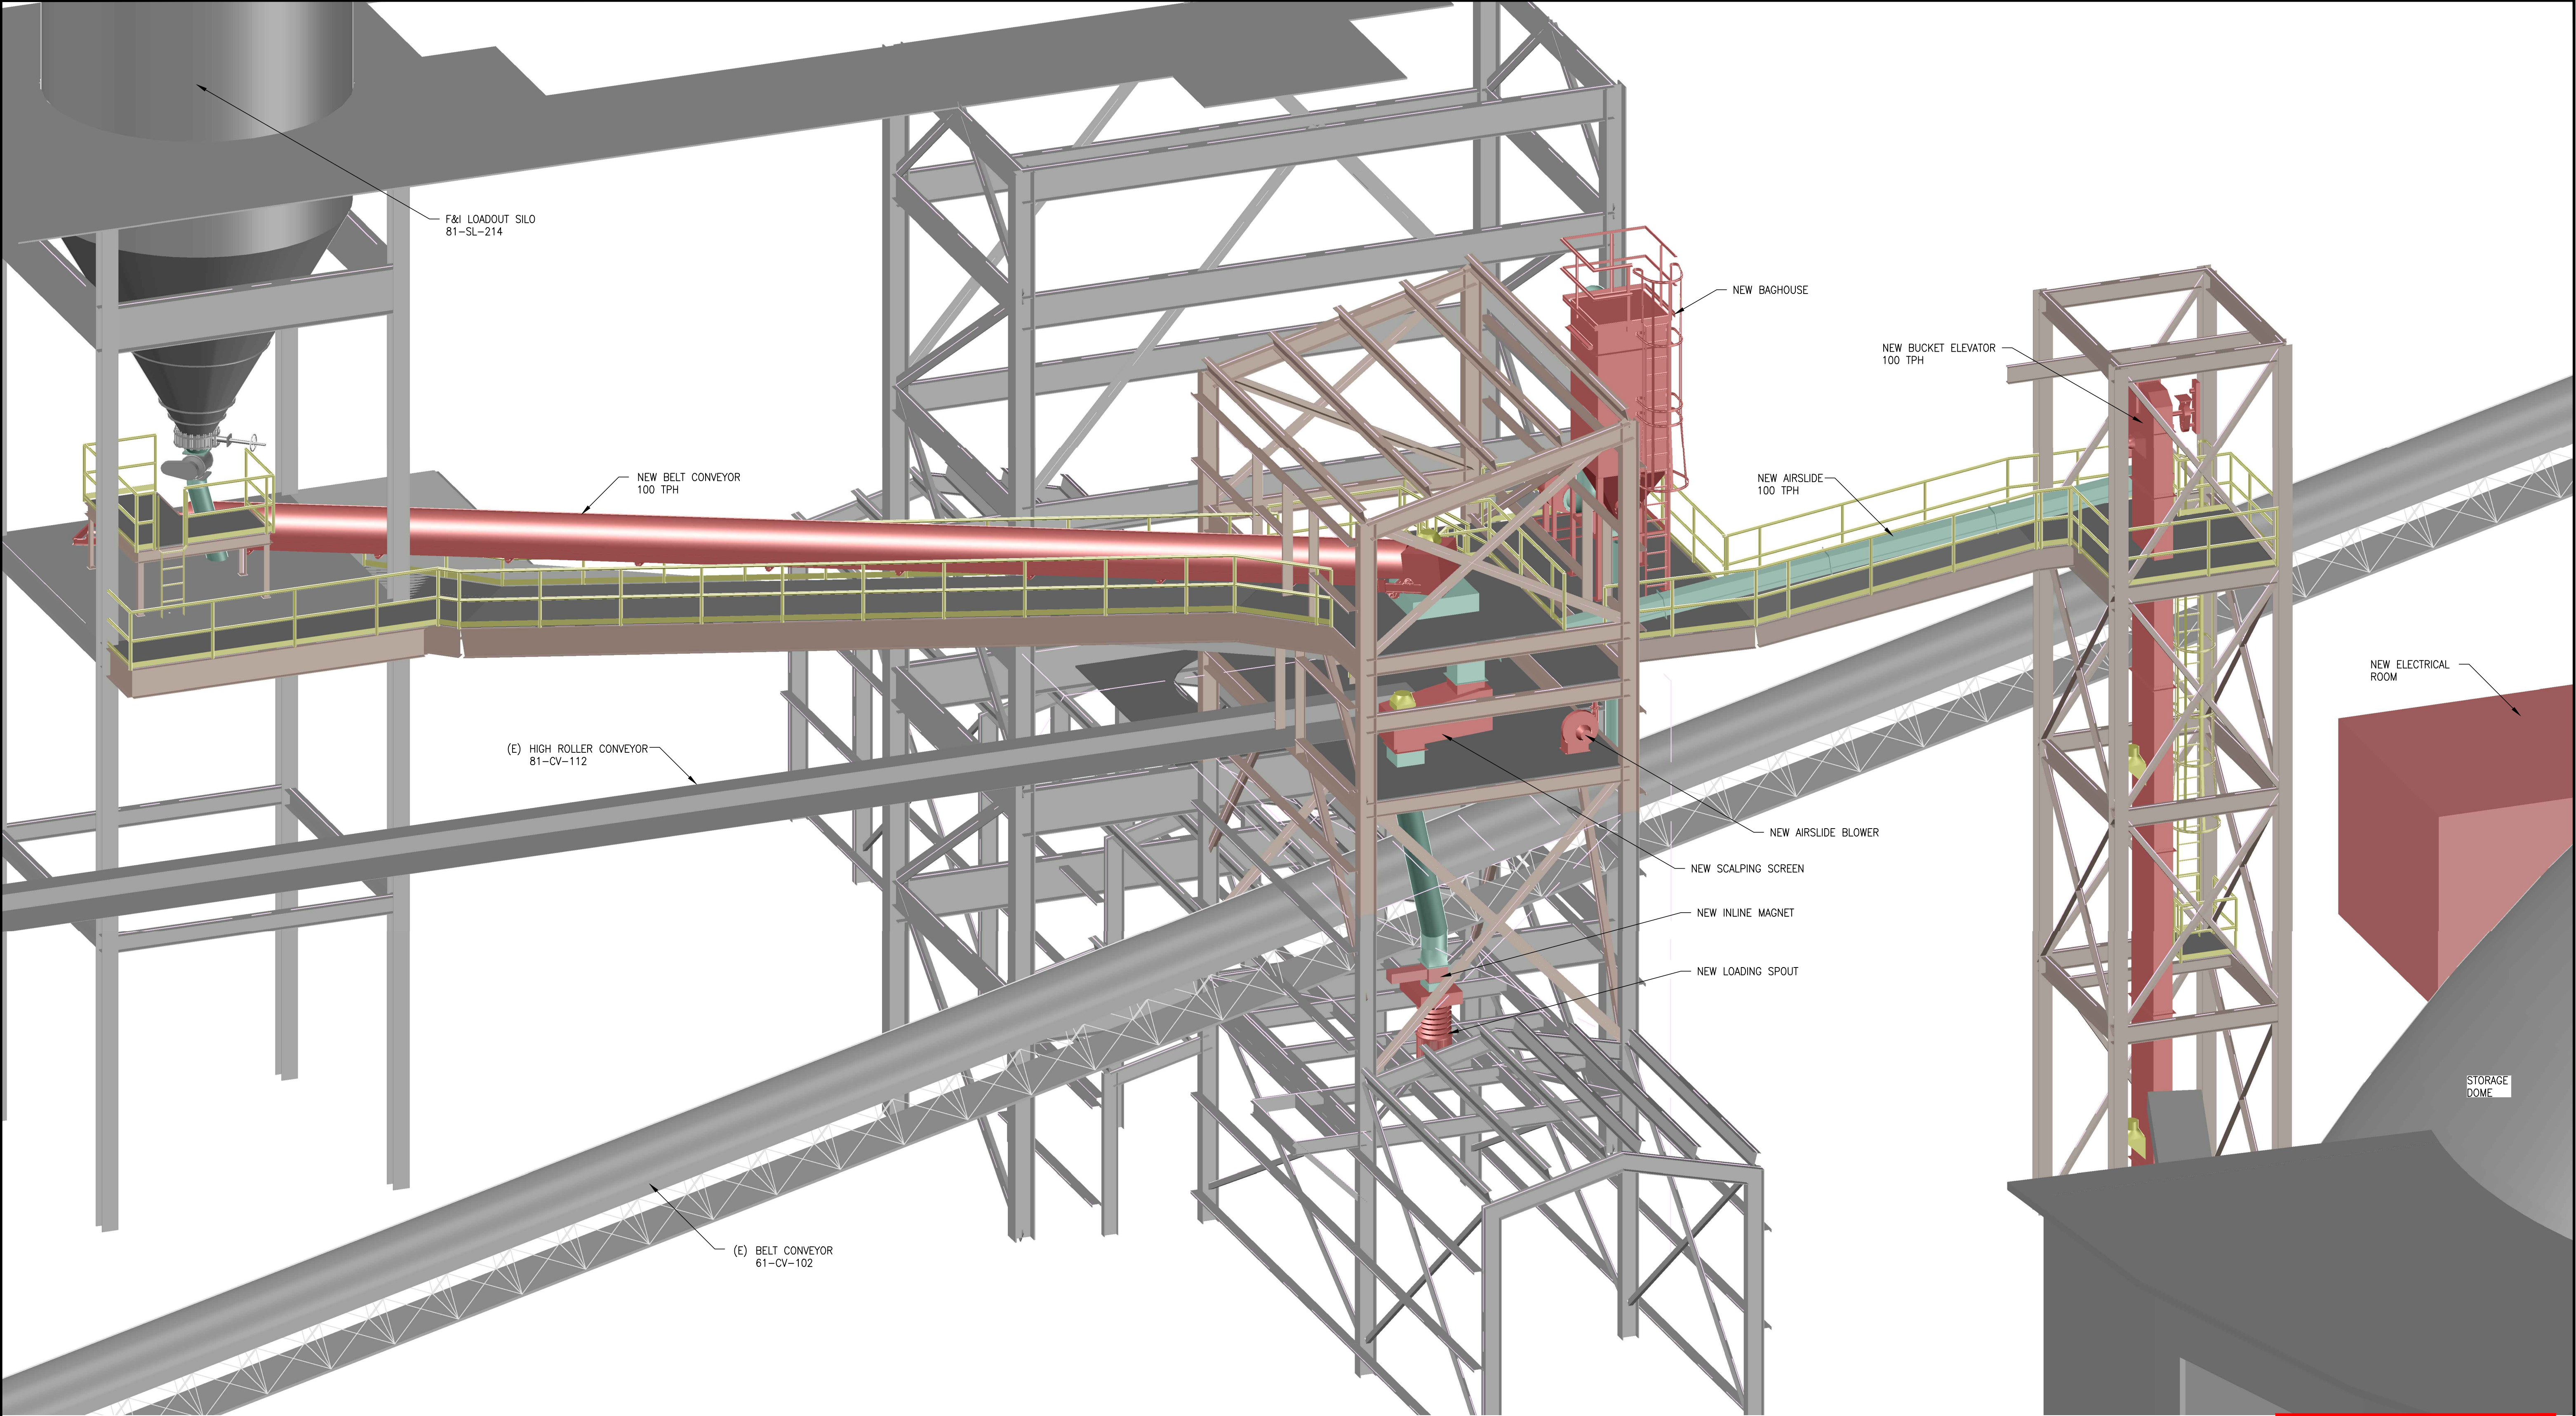

ISOMETRIC LOOKING NW
SCALE: NTS

ISSUED FOR BID
NOT FOR CONSTRUCTION

THIS DRAWING HAS NOT BEEN PUBLISHED BUT RATHER HAS BEEN PREPARED BY ZAP ENGINEERING & CONSTRUCTION SERVICES, INC. FOR USE BY THE CLIENT NAMED IN THE TITLE BLOCK SOLELY IN RESPECT OF THE CONSTRUCTION, OPERATION AND MAINTENANCE OF THE FACILITY NAMED IN THE TITLE BLOCK AND SHALL NOT BE USED FOR ANY OTHER PURPOSE OR FURNISHED TO ANY OTHER PARTY WITHOUT THE EXPRESS CONSENT OF ZAP ENGINEERING & CONSTRUCTION SERVICES, INC.

REFERENCED DRAWINGS		DRAWING REVISIONS						
DRAWING NUMBER	TITLE	NO.	DESCRIPTION	BY	CHK	APVD	DATE	
-	-	A	ISSUED FOR BID	CBG	MTH	MTH	05/11/17	


PREPARED BY

ZAP

ENGINEERING & CONSTRUCTION SERVICES, INC.
333 S. Allison Parkway Suite 100 Lakewood, CO 80226
(720) 529-4430 • ZAPECS.com




NATURAL SODA GENERAL ARRANGEMENT EAST LOADOUT FSMA UPGRADE ISOMETRIC LOOKING NW		
JOB NO.	17062	REV. A
DRAWING NO.	17062-M07-1000	
PLOT SIZE: ANSI D	SCALE: AS NOTED	

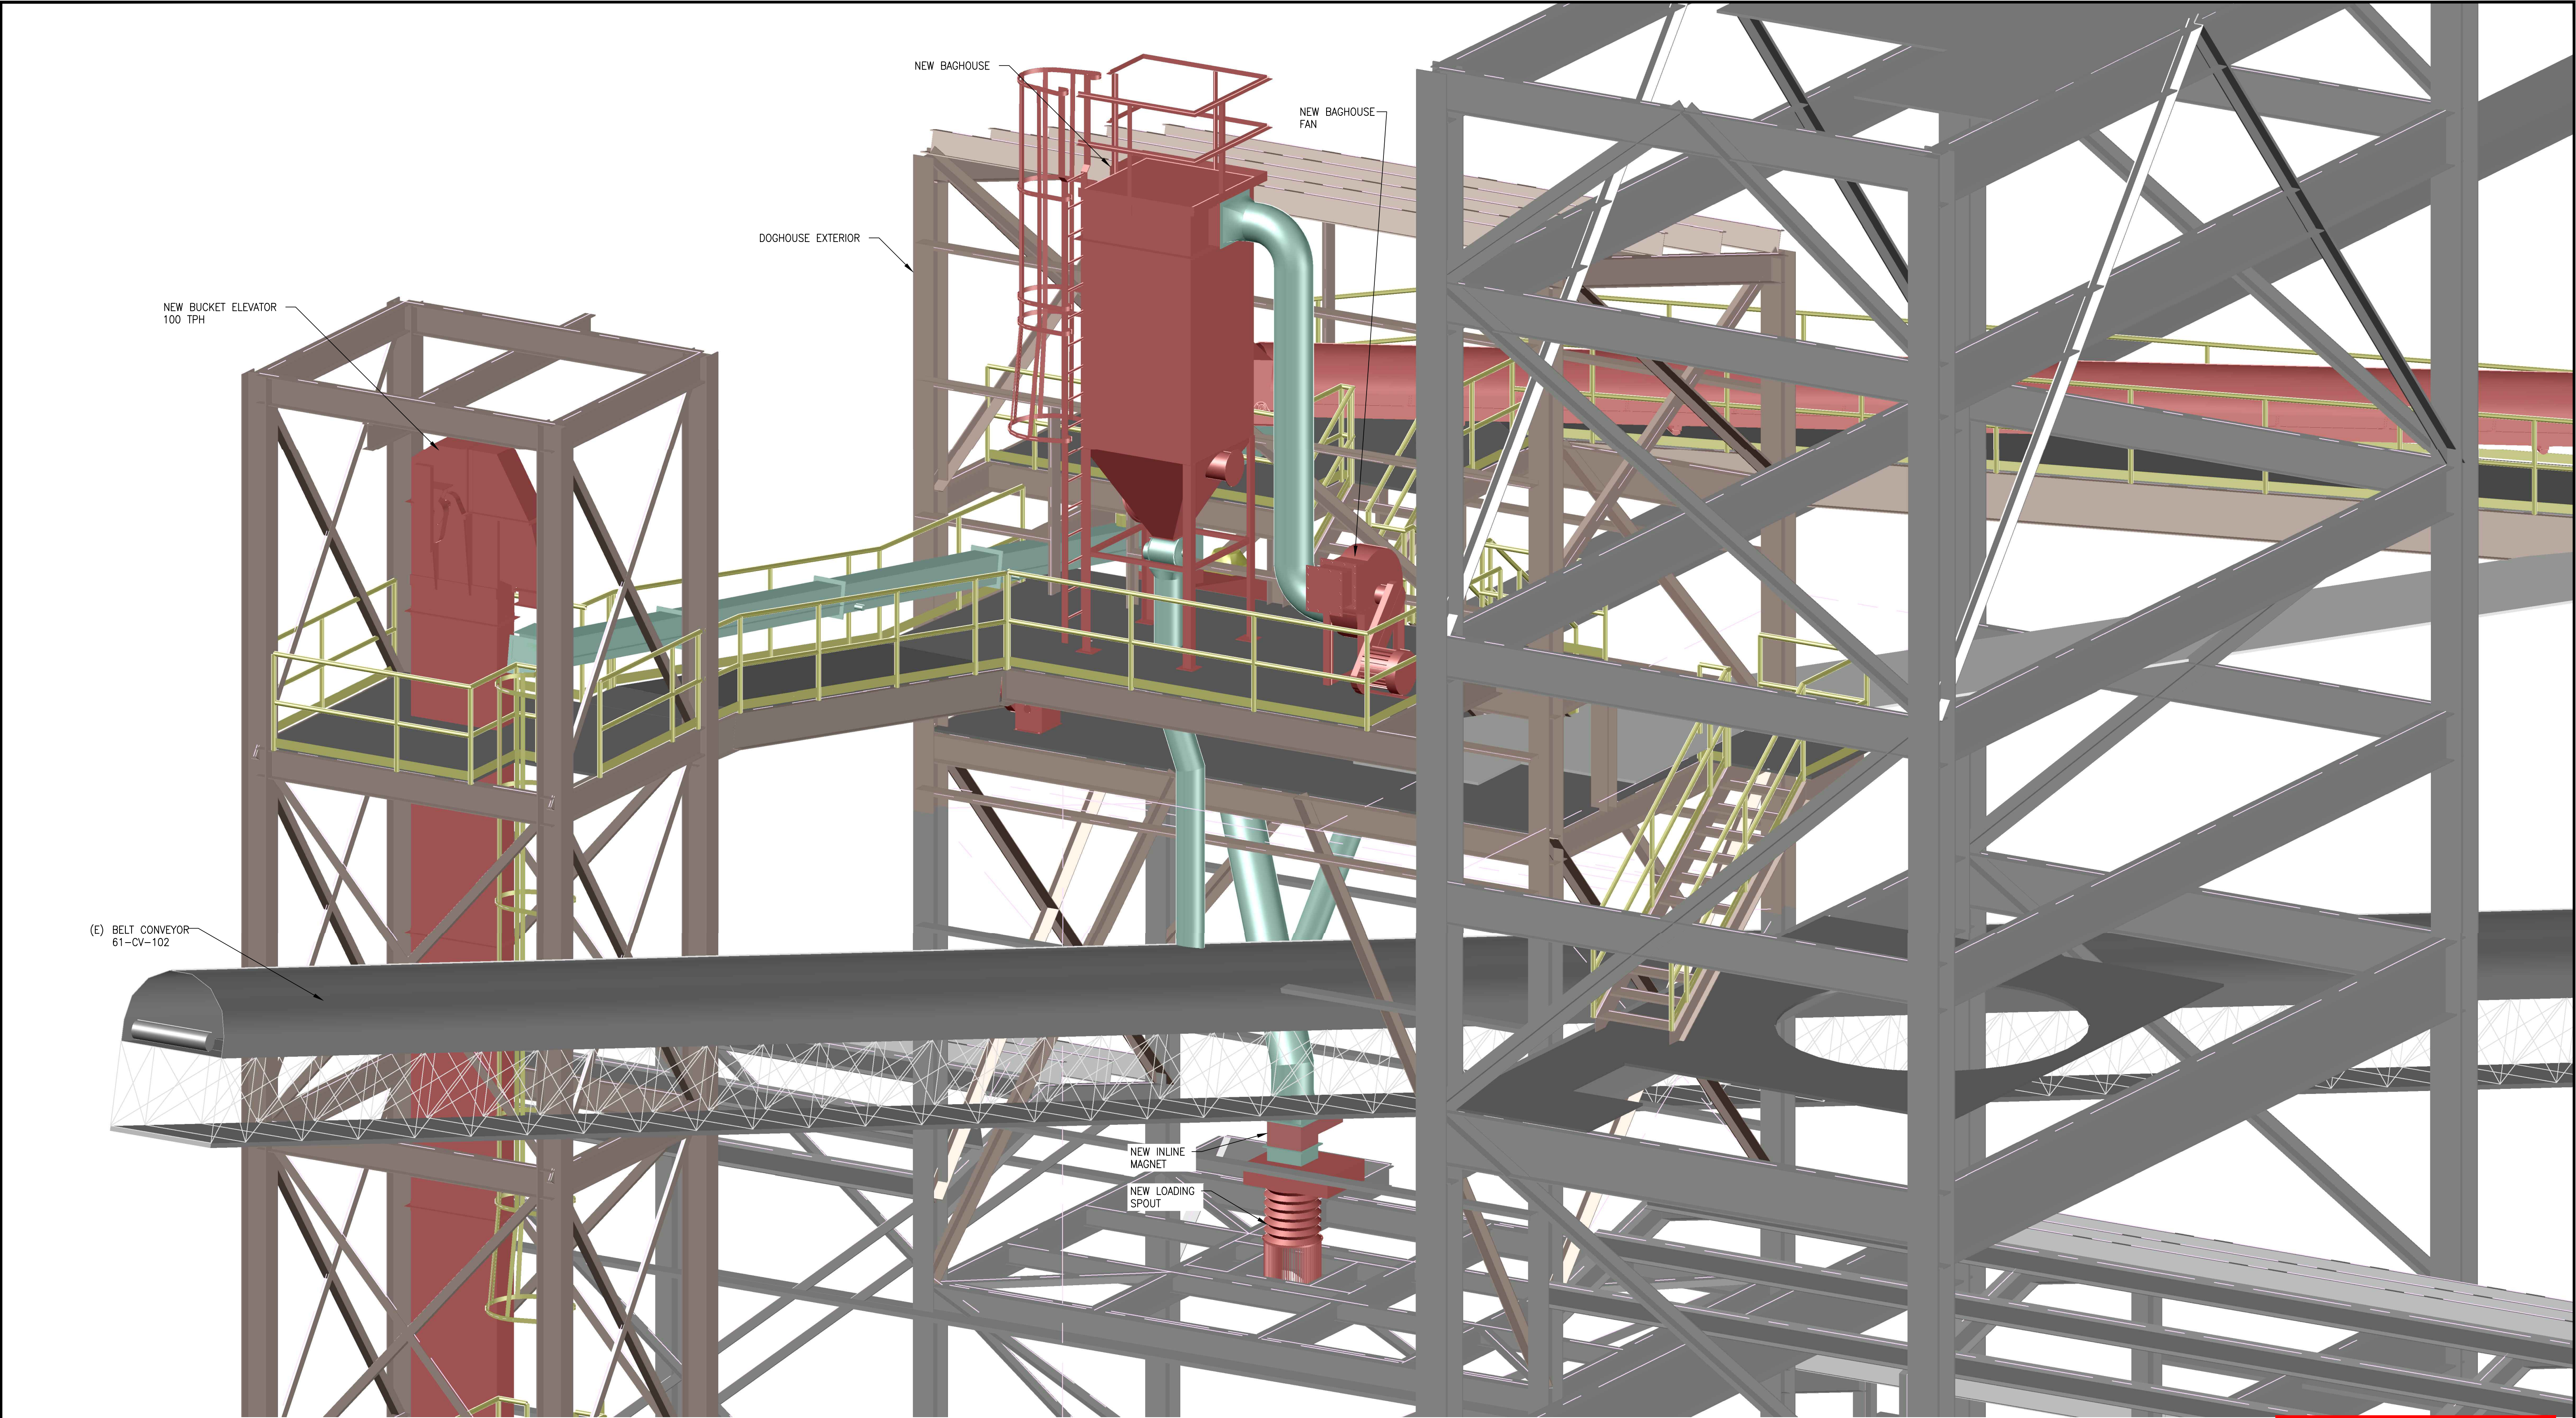


ISOMETRIC LOOKING NW
SCALE: NTS

ISSUED FOR BID
NOT FOR CONSTRUCTION

THIS DRAWING HAS NOT BEEN PUBLISHED BUT RATHER HAS BEEN PREPARED BY ZAP ENGINEERING & CONSTRUCTION SERVICES, INC. FOR USE BY THE CLIENT NAMED IN THE TITLE BLOCK SOLELY IN RESPECT OF THE CONSTRUCTION, OPERATION AND MAINTENANCE OF THE FACILITY NAMED IN THE TITLE BLOCK AND SHALL NOT BE USED FOR ANY OTHER PURPOSE OR FURNISHED TO ANY OTHER PARTY WITHOUT THE EXPRESS CONSENT OF ZAP ENGINEERING & CONSTRUCTION SERVICES, INC.	REFERENCED DRAWINGS		DRAWING REVISIONS							PREPARED BY  ENGINEERING & CONSTRUCTION SERVICES, INC. 333 S. Allison Parkway Suite 100 Lakewood, CO 80226 (720) 529-4430 ZAPECS.com	 NATURAL SODA	NATURAL SODA GENERAL ARRANGEMENT EAST LOADOUT FSMA UPGRADE ISOMETRIC SE					
	DRAWING NUMBER	TITLE	NO.	DESCRIPTION	BY	CHK	APVD	DATE	JOB NO.			17062	REV. A				
	-	-	A	ISSUED FOR BID	CBG	MTH	MTH	05/11/17	DRAWING NO.			17062-M07-1000					
									PLOT SIZE: ANSI D			SCALE: AS NOTED					

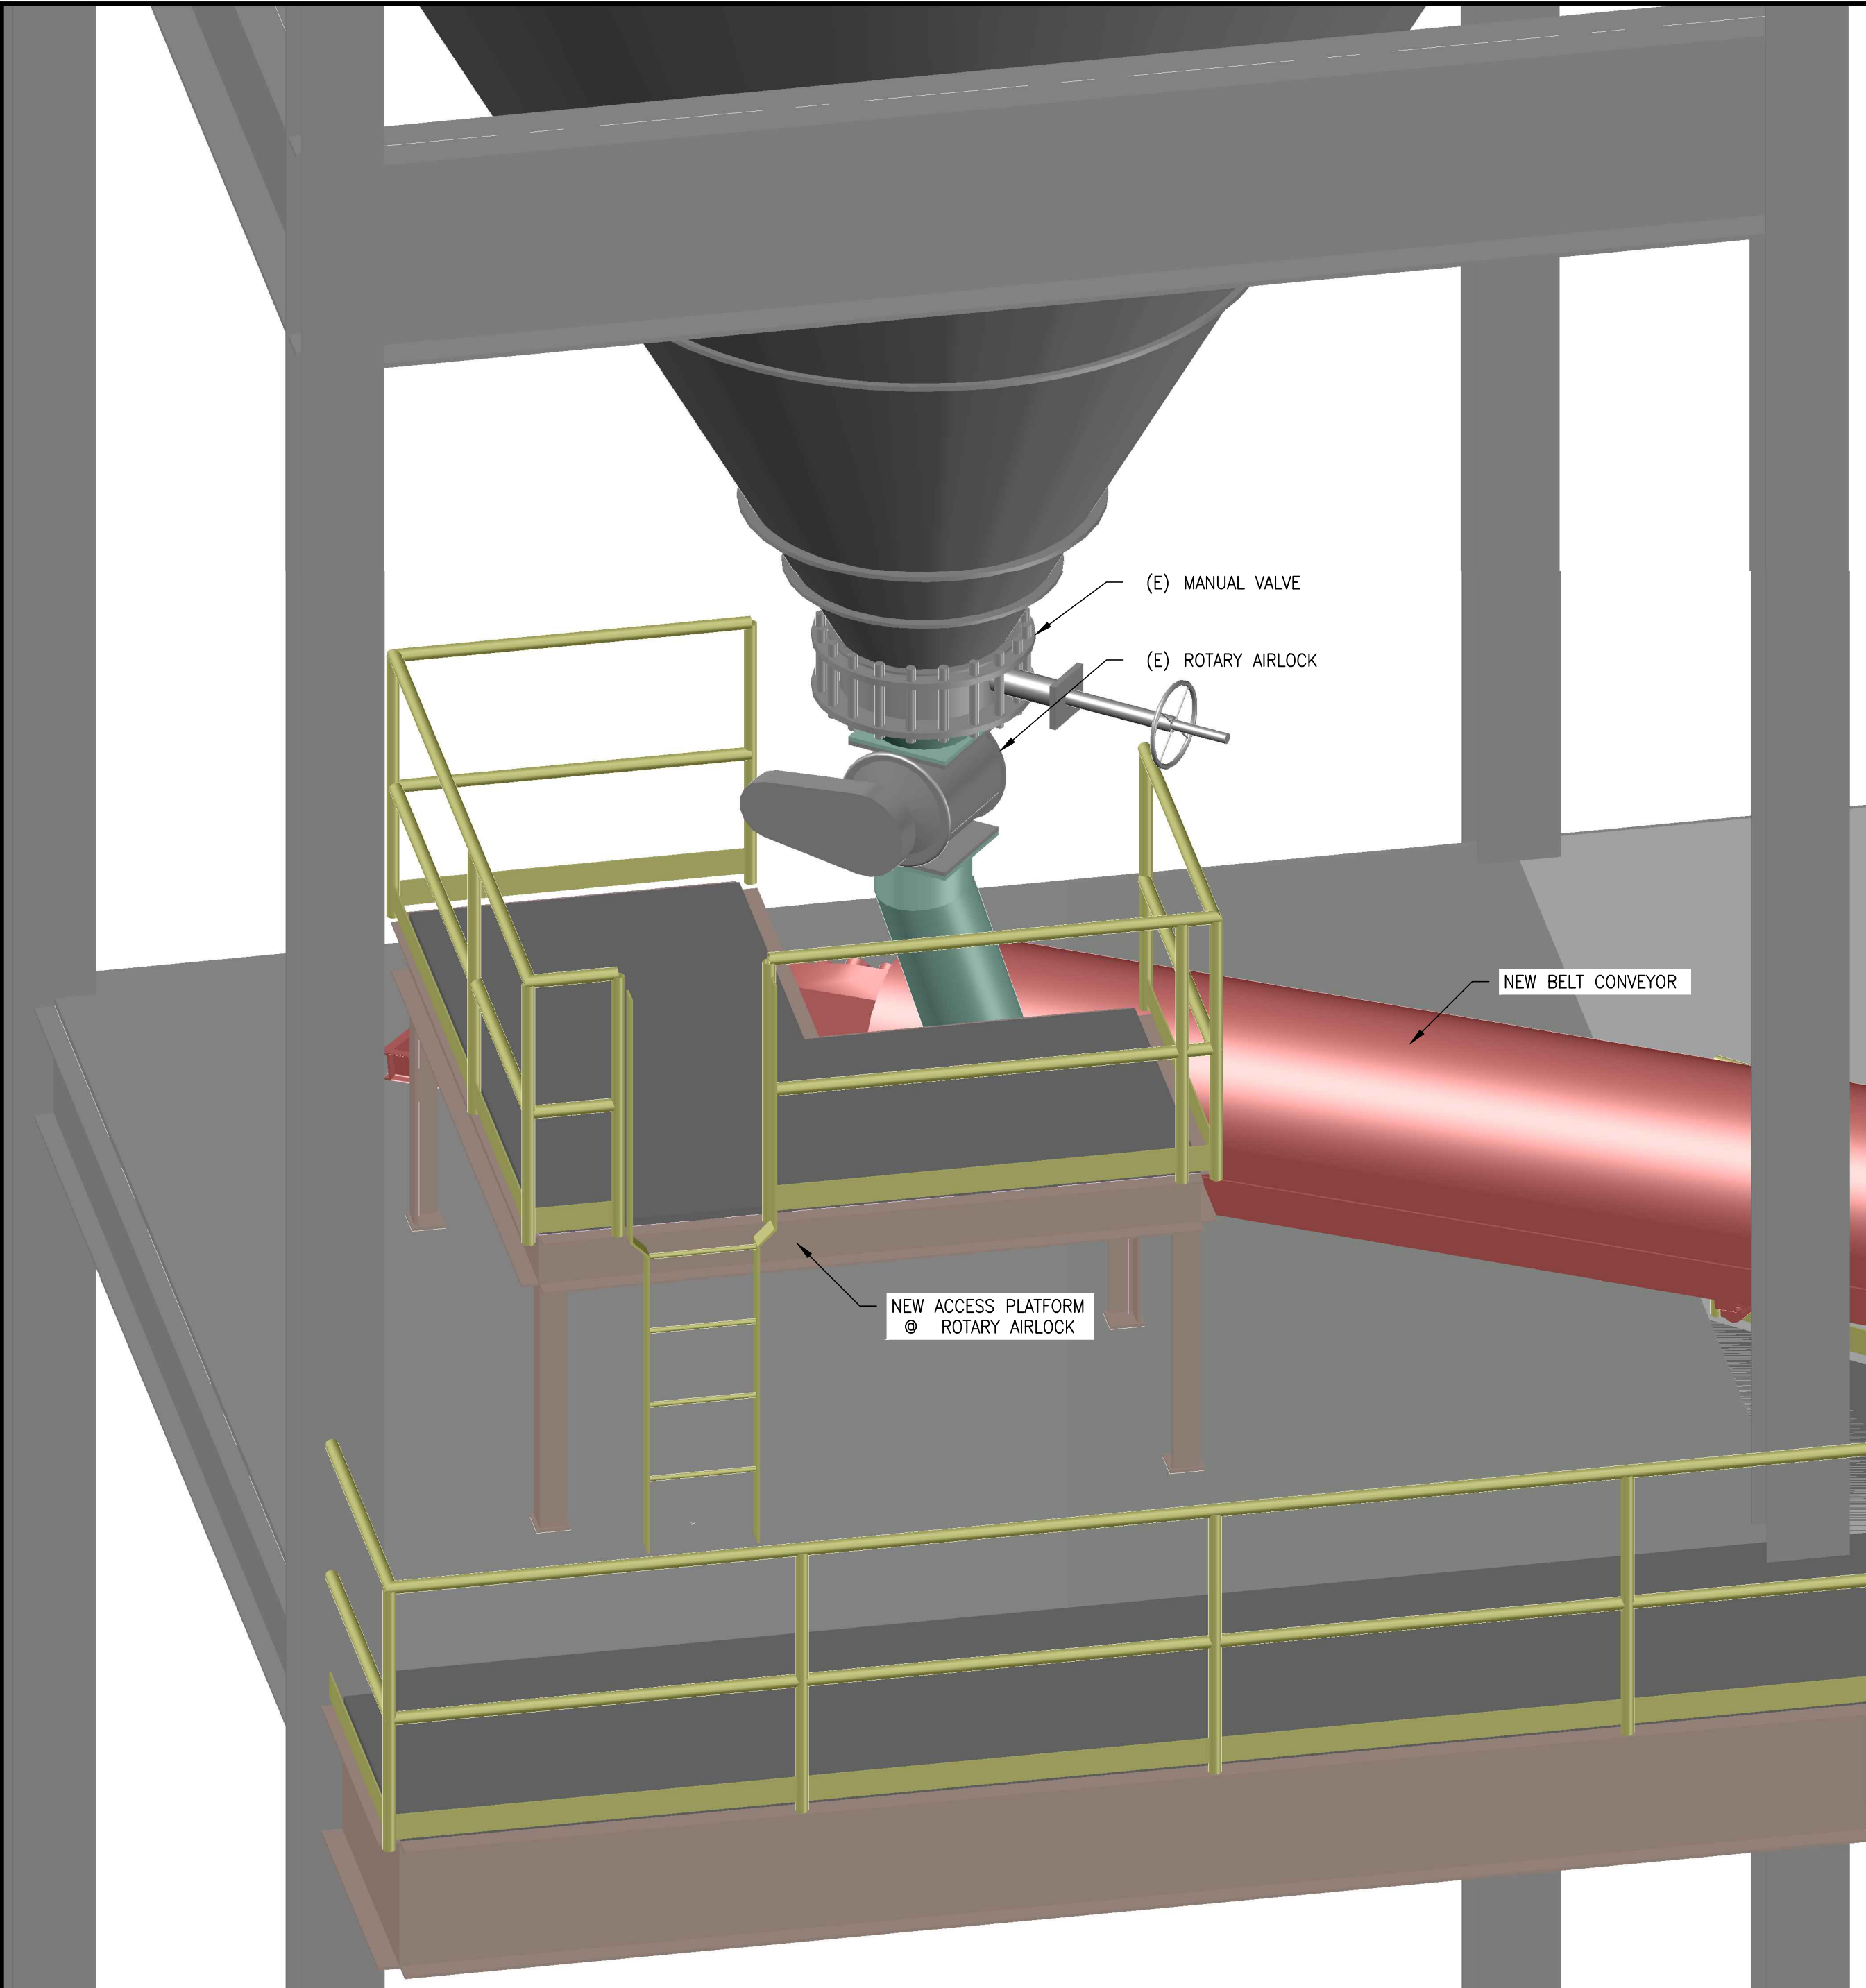

ISOMETRIC VIEW AT F&I DISCHARGE
SCALE: NTS

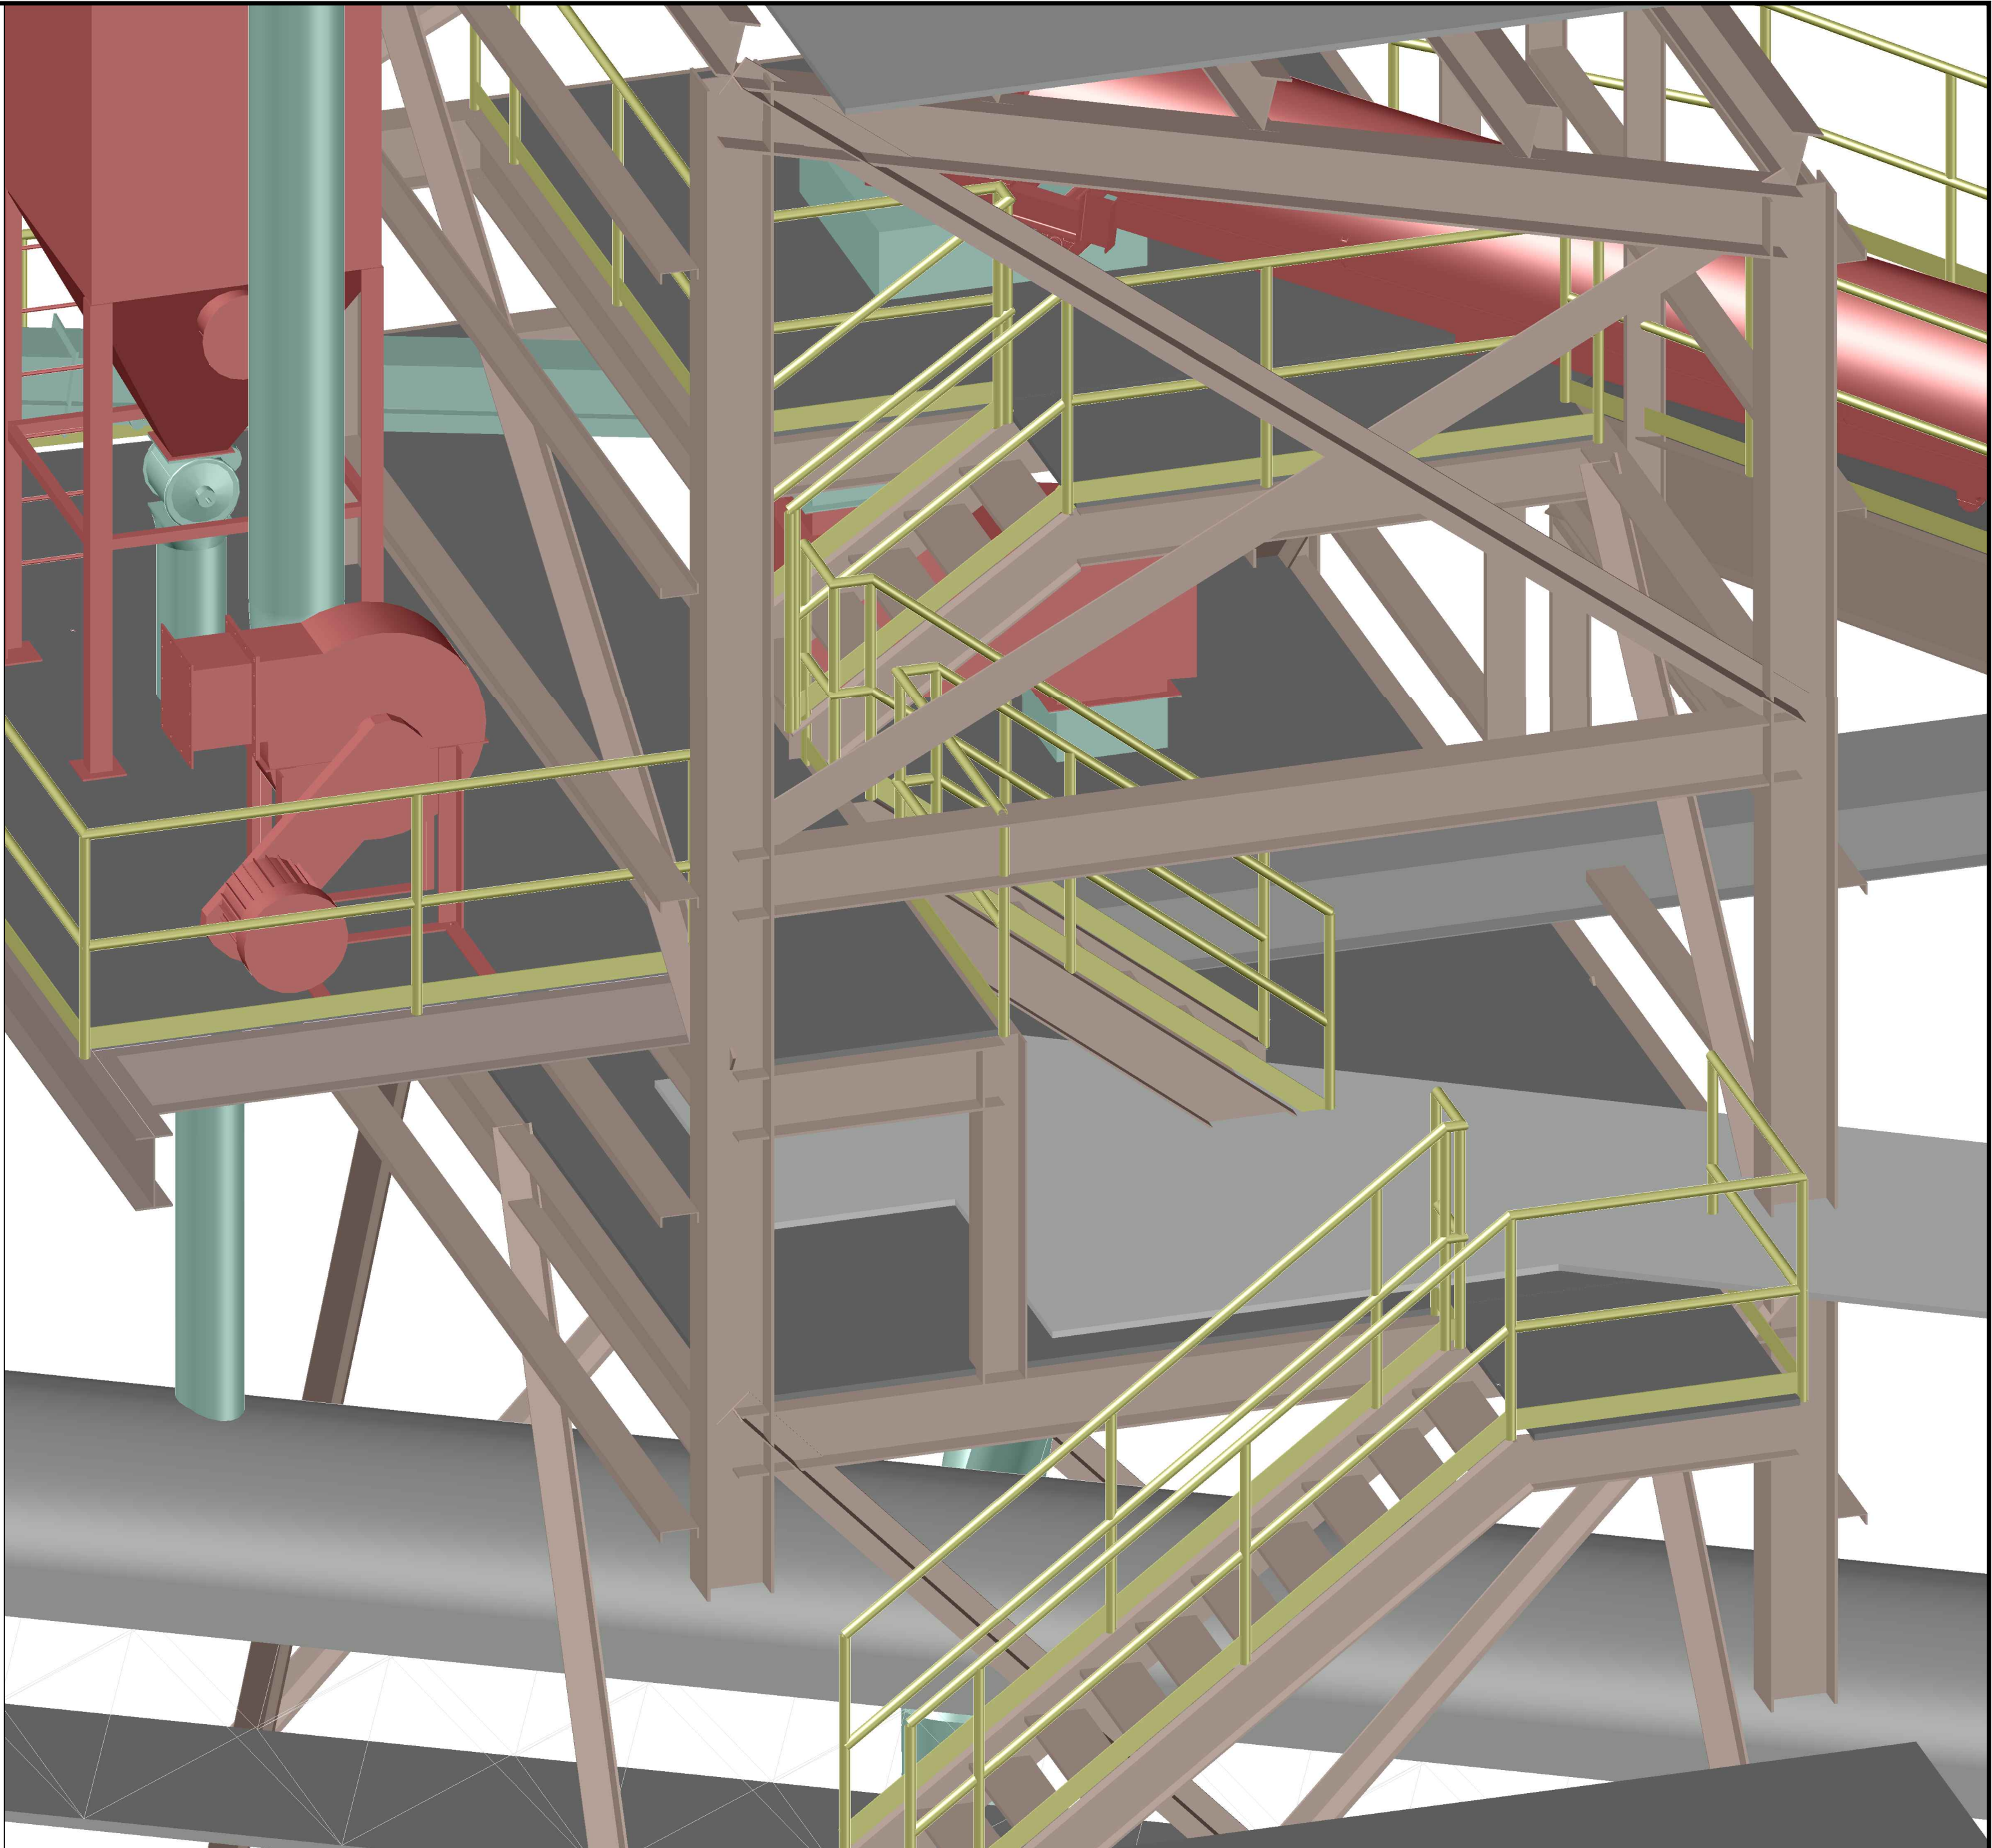

ISOMETRIC AT ACCESS STAIR
SCALE: NTS

ISSUED FOR BID
NOT FOR CONSTRUCTION

THIS DRAWING HAS NOT BEEN PUBLISHED BUT RATHER HAS BEEN PREPARED BY ZAP ENGINEERING & CONSTRUCTION SERVICES, INC. FOR USE BY THE CLIENT NAMED IN THE TITLE BLOCK SOLELY IN RESPECT OF THE CONSTRUCTION, OPERATION AND MAINTENANCE OF THE FACILITY NAMED IN THE TITLE BLOCK AND SHALL NOT BE USED FOR ANY OTHER PURPOSE OR FURNISHED TO ANY OTHER PARTY WITHOUT THE EXPRESS CONSENT OF ZAP ENGINEERING & CONSTRUCTION SERVICES, INC.	REFERENCED DRAWINGS		DRAWING REVISIONS							PREPARED BY  ENGINEERING & CONSTRUCTION SERVICES, INC. 333 S. Allison Parkway Suite 100 Lakewood, CO 80226 (720) 529-4430 o ZAPECS.com	 NATURAL SODA	NATURAL SODA GENERAL ARRANGEMENT EAST LOADOUT FSMA UPGRADE ISOMETRIC VIEWS				JOB NO. 17062		REV. A
	DRAWING NUMBER	TITLE	NO.	DESCRIPTION	BY	CHK	APVD	DATE	DRAWING NO. 17062-M07-1002									
	-	-	A	ISSUED FOR BID	CBG	CBG	MTH	05/11/17	PLOT SIZE: ANSI D									
													SCALE: AS NOTED					