

Environment, Inc.

LARRY E. O'BRIAN
FOUNDER

STEVAN L. O'BRIAN
PRESIDENT

June 8, 2017

7985 VANCE DRIVE, SUITE 205A
ARVADA, COLORADO 80003
303-423-7297
FAX 303-423-7599

Mr. Eric Scott
Division of Reclamation, Mining and Safety
1313 Sherman St, Suite 215
Denver, CO 80203

Dear Eric;

Re: Colorado Crushing, Inc. - Perrino Pit
Permit # M-2017-007 - Adequacy Response #2

On behalf of our client Colorado Crushing, Inc., I am submitting a corrected version of **Exhibit C-1 - Mining Plan Map**. This change removed the old southern access road and replaced it with the new proposed access out the northeast corner of the mine. I corrected the mining face slope as well so the map is technically correct for the situation shown.

If you have any questions or need more information please call on me.

Sincerely,
Environment, Inc.



Stevan L. O'Brian
President


cc Colorado Crushing, Inc.
Eric Scott, via e-mail
file

enclosures

COLORADO CRUSHING, INC. PERRINO PIT

LEGEND

	PERMIT LINE/AFFECTED LANDS		OWNER SETBACK AREAS
	200 FOOT LINE		PLANT SITE/ STOCKPILE AREA - 15.0 AC. ±
	FENCE		RECLAIMED AREA - 11.65 ac ±
	POWER LINES		STRIPPED AREA - 1.65 ac ±
	ROADS - PRIVATE		PART RECLAIMED AREA - 3.35 ac ±
	TRAILS - PRIVATE		
	BUILDINGS		
	WATER WELL		
	RIVER		

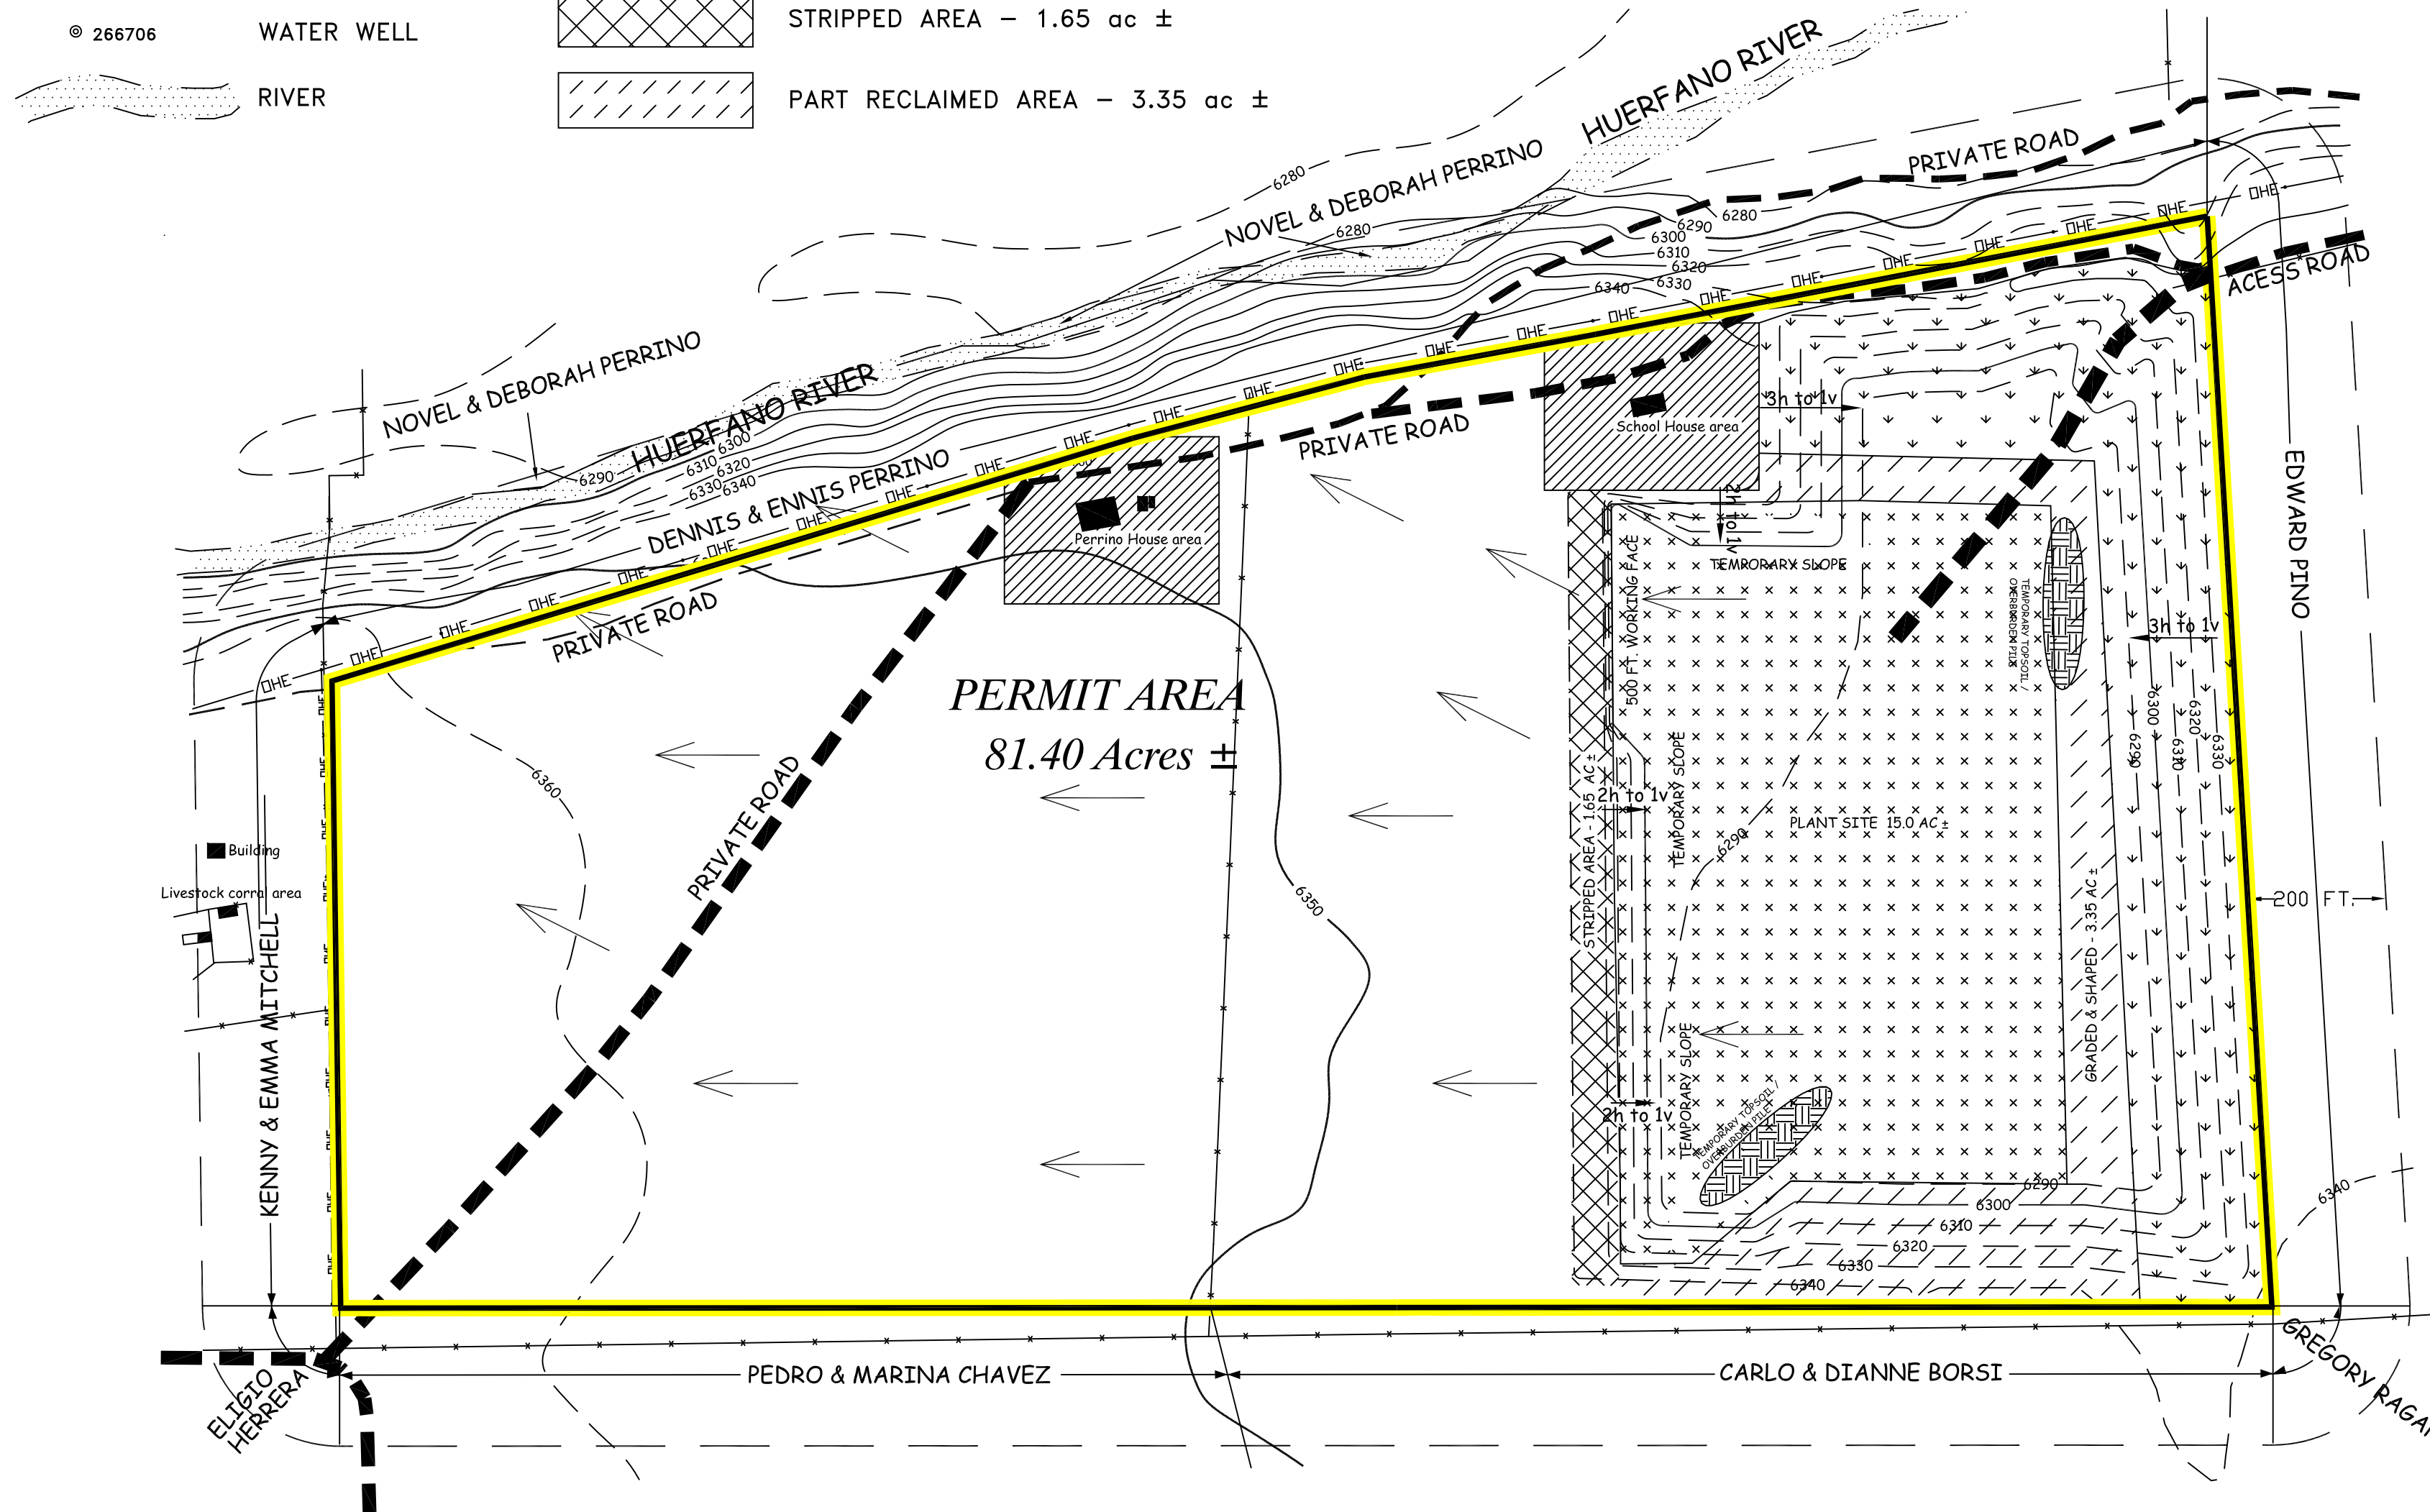

SOILS (see map in Exhibit I)

22	Glenberg sandy loam, 0 to 2 % slopes - 0.8%
24	Haverson clay loam, 0 to 3% slopes - 0.1%
77	Schamber-Midway complex, 3 to 25 percent slopes- 10.6 %
92	Willowman gravelly sandy loam 3 to 8% slopes - 75.0%
EL	Ellicott-Los Animas complex, 0 to 2% slopes - 13.5%

CHARACTERISTIC VEGETATION

Blue grama	Winterfat
Sand dropseed	Western wheatgrass
Sideoats grama	Little bluestem
Indian ricegrass	Buffalograss
Prairie sandreed	Needleandthread
Green needlegrass	Threadleaf sedge

OWNERSHIP WITHIN 200 FEET AND AFFECTED LANDS

DENNIS & CAROLINE PERRINO
13395 STATE HIGHWAY 69
WALSENBURG, CO 81089

SAN ISABEL ELECTRIC
781 E. INDUSTRIAL BLVD.
PUEBLO, CO 81007

PINO, EDWARD
PO BOX 688
WALSENBURG, CO 81089

RAGAN, GREGORY G.
1569 SUN RIVER RANCH RD
WALSENBURG, CO 81089


BORSI, CARLO A & DIANNE K
16203 E MERCER CIR
AURORA, CO 80013-2763

CHAVEZ, PEDRO & MARINA
1715 GROVE STREET
DENVER, CO 80204


HERRERA, ELIGIO
404 N NEIL ST
LOS ANGELES, CA 91791

MITCHELL, KENNY D & EMMA D
1010 NOKOMIS ST
CLEARWATER, FL 33755

PERRINO, NOVELL & DEBORAH
PERRINO
2714 COUNTY ROAD #616
WALSENBURG, CO 81089

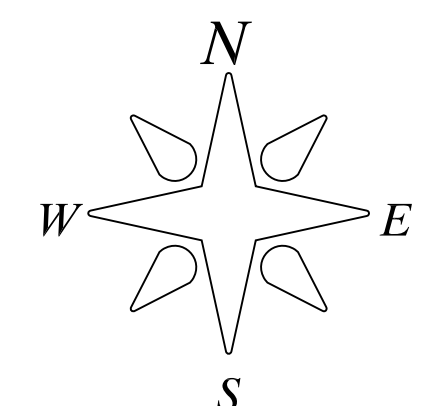

JUN 08, 2017 - 10:01:32

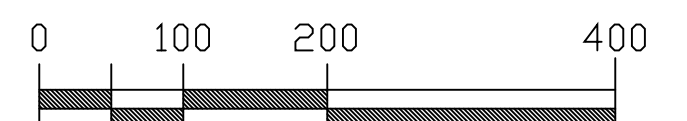

SCALE 1"=200'
CONTOUR INTERVAL: 10 FEET

STRUCTURE ON/OR WITHIN 200 FEET OF THE AFFECTED LANDS

DENNIS PERRINO
3 - STRAND WIRE FENCES, HOUSE, OUT BUILDINGS, SEPTIC FIELD & OLD SCHOOL BLDG, WATER WELL

NOVEL PERRINO
3 - STRAND WIRE FENCES

KENNY MITCHELL
3 - STRAND WIRE FENCES, BUILDING, OUT BUILDINGS, CORRALS, SHEDS

ELIGIO HERRERA
3 - STRAND WIRE FENCES

PEDRO CHAVEZ
3 - STRAND WIRE FENCE

CARLO BORSI
3 - STRAND WIRE FENCE

SAN ISABEL ELECTRIC
OVERHEAD POWERLINES

GREGORY RAGAN
3 - STRAND WIRE FENCE

THE SE $\frac{1}{4}$ NE $\frac{1}{4}$ AND PARTS OF THE NE $\frac{1}{4}$ NE $\frac{1}{4}$, and SW $\frac{1}{4}$ NE $\frac{1}{4}$, SECTION 2, T-27-S, R-68-W, 6TH P.M., HUERTANO COUNTY, COLORADO.

MINING PLAN MAP - EXHIBIT C-1

DATE	DESCRIPTION	BY
02/27/2017	PERMIT FILED	CCI/ENV.
06/08/2017	ADEQUACY REVISION - PERMIT AREA REDUCTION	CCI/ENV.