


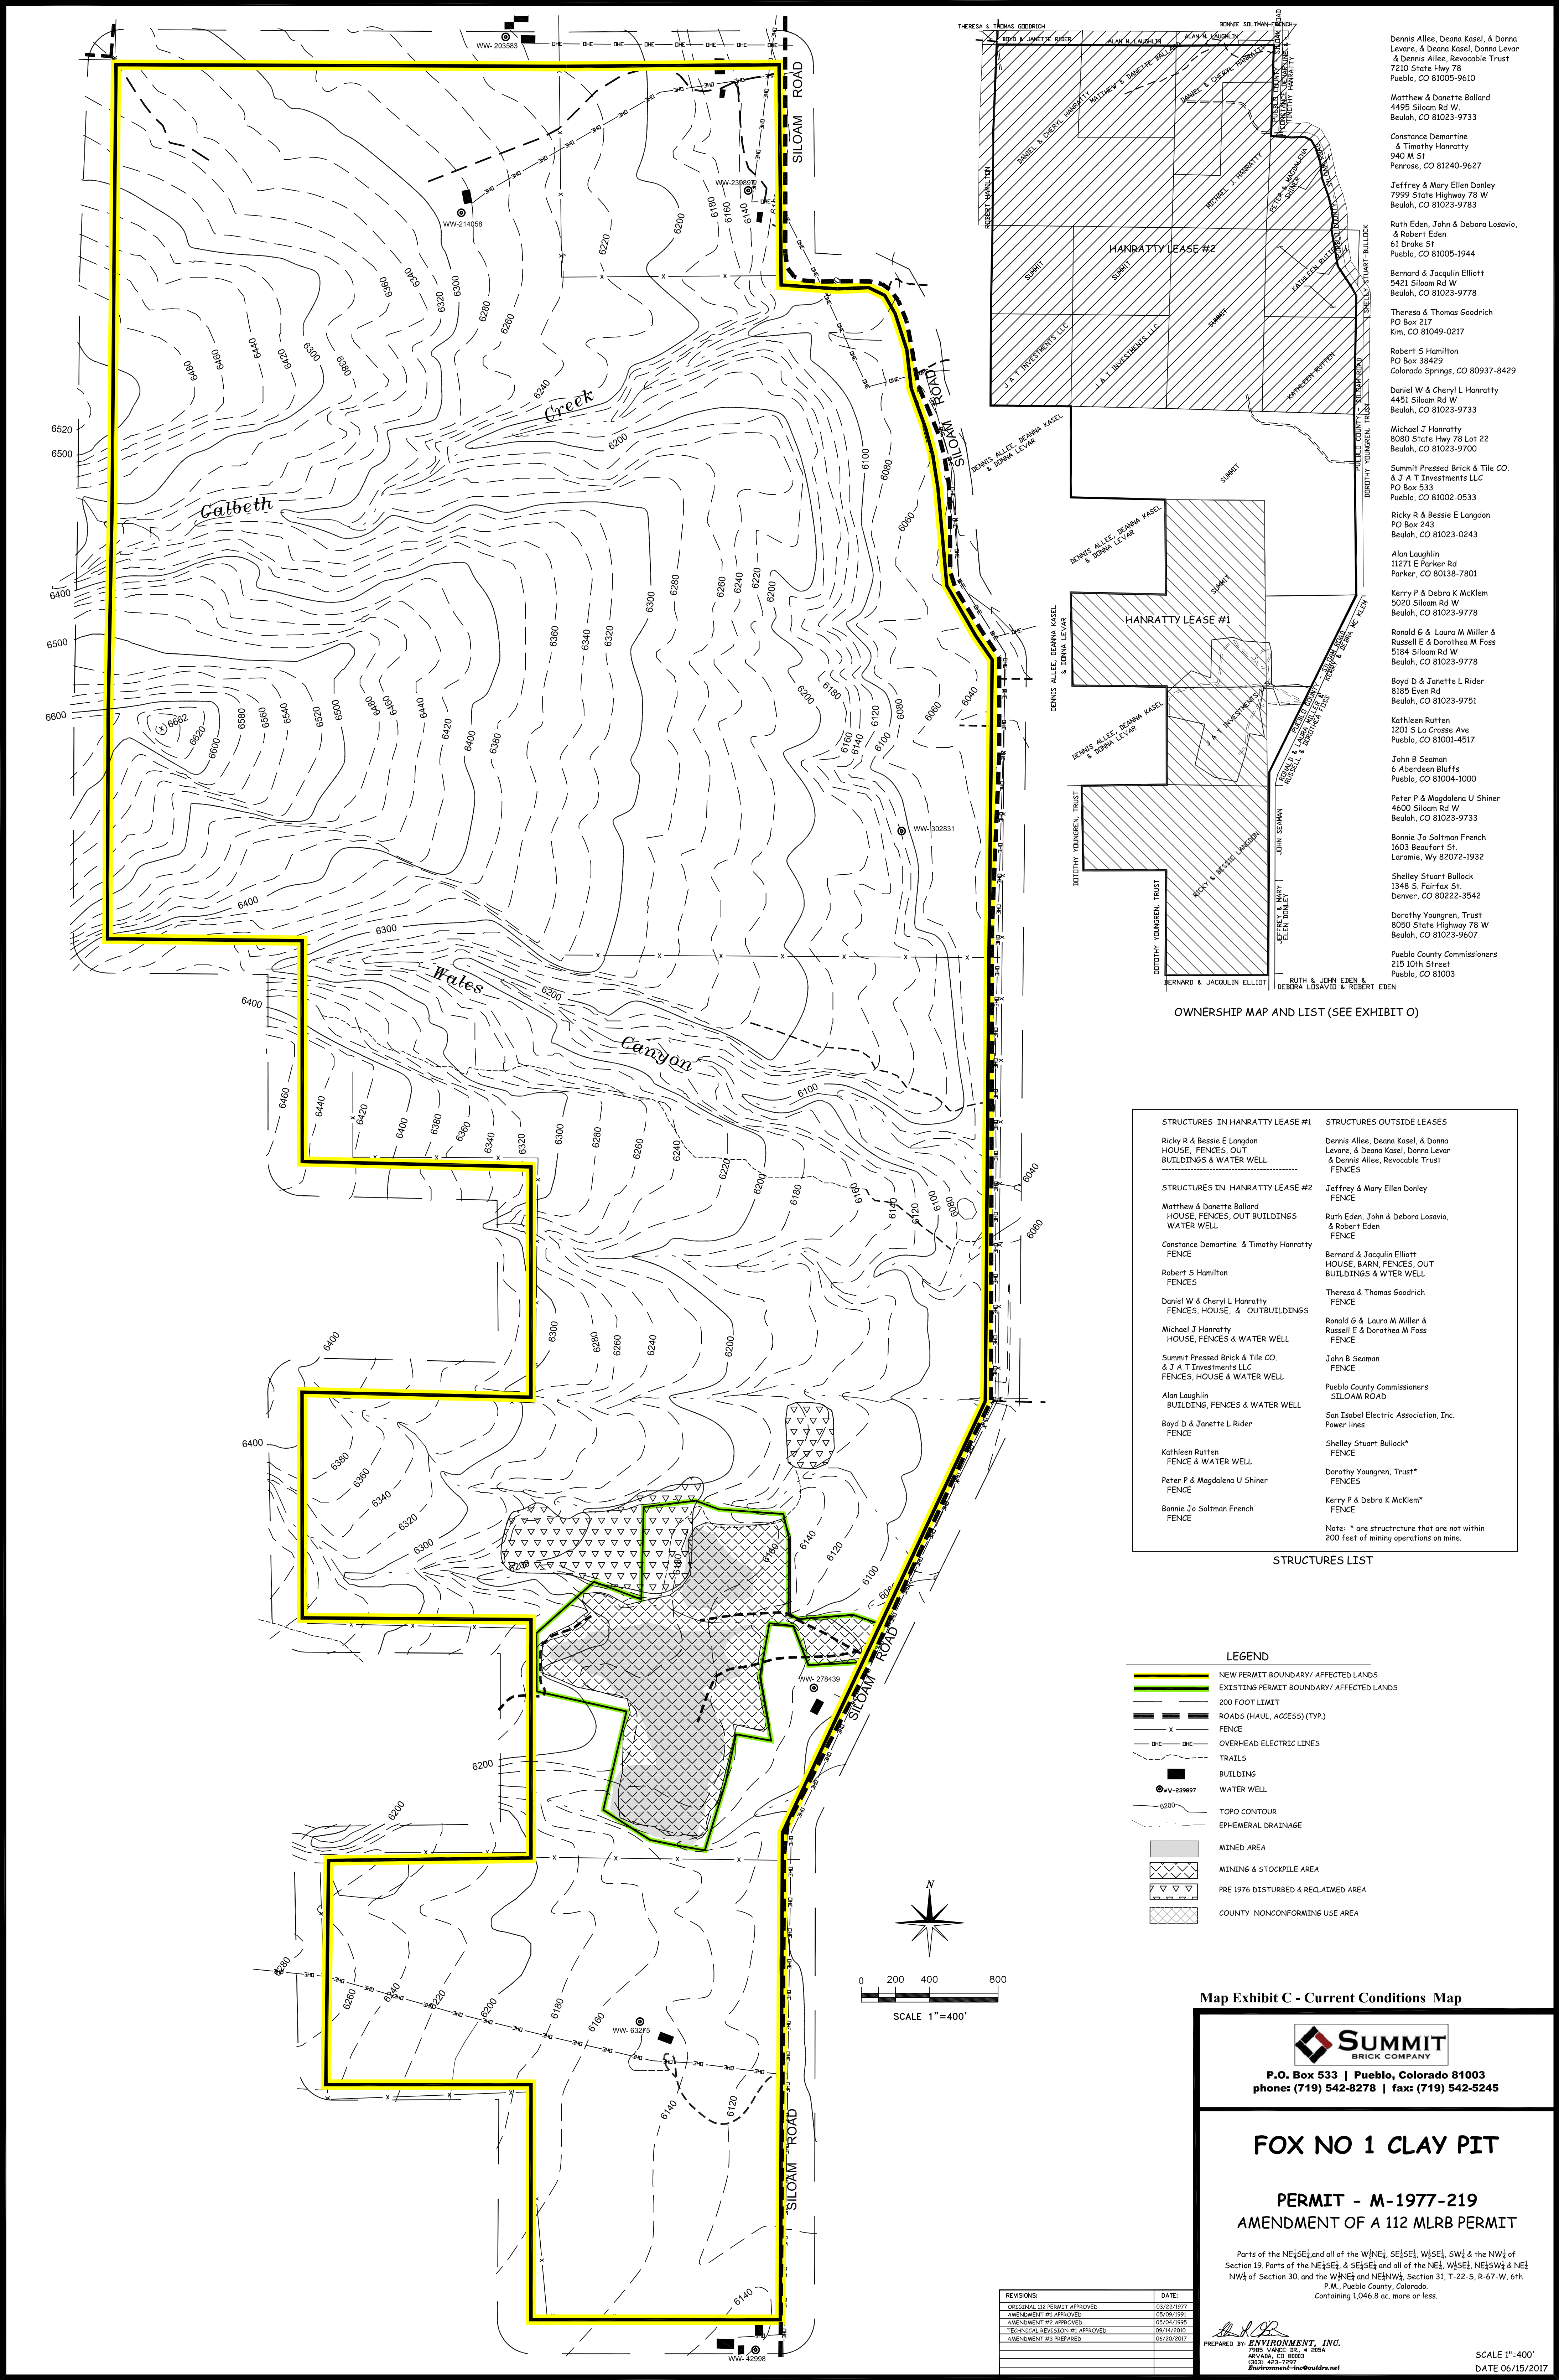

Dennis Allee, Deana Kase, & Donna Levar, & Dennis Allee, Revocable Trust  
7210 State Hwy 78  
Pueblo, CO 81005-9610

Matthew & Danette Ballard  
4495 Siloam Rd W  
Beulah, CO 81023-9733

Constance Demartine  
& Timothy Hanratty  
940 M St  
Penrose, CO 81240-9627

Jeffrey & Mary Ellen Donley  
7999 State Highway 78 W  
Beulah, CO 81023-9783

Ruth Eden, John & Debra Losavio,  
& Robert Eden  
61 Drake St  
Pueblo, CO 81005-1944

Bernard & Jacquelin Elliott  
5421 Siloam Rd W  
Beulah, CO 81023-9778

Theresa & Thomas Goodrich  
Kim, CO 81049-0217

Robert S Hamilton  
PO Box 217  
Colorado Springs, CO 80937-8429

Daniel W & Cheryl L Hanratty  
4451 Siloam Rd W  
Beulah, CO 81023-9733

Michael J Hanratty  
8880 State Hwy 78 Lot 22  
Beulah, CO 81023-9700

Summit Pressed Brick & Tile Co.  
& J A T Investments LLC  
PO Box 533  
Pueblo, CO 81002-0533

Ricky R & Bessie E Langdon  
PO Box 243  
Beulah, CO 81023-0243

Alan Laughlin  
11271 E Parker Rd  
Parker, CO 80138-7801

Kerry P & Debra K McKlem  
5020 Siloam Rd W  
Beulah, CO 81023-9778

Ronald G & Laura M Miller &  
Russell E & Dorothea M Foss  
5184 Siloam Rd W  
Beulah, CO 81023-9778

Boyd D & Janette L Rider  
8185 Even Rd  
Beulah, CO 81023-9751

Kathleen Rutten  
1201 S La Crosse Ave  
Pueblo, CO 81001-4517

John B Seaman  
6 Aberdeen Bluffs  
Pueblo, CO 81004-1000

Peter P & Magdalena U Shiner  
4600 Siloam Rd W  
Beulah, CO 81023-9733

Bonnie Jo Saltman French  
1603 Beaufort St.  
Laramie, WY 82072-1932

Shelley Stuart Bullock  
1348 S Fairfax St.  
Denver, CO 80222-3542

Dorothy Youngren, Trust  
8050 State Highway 78 W  
Beulah, CO 81023-9607

Pueblo County Commissioners  
215 10th Street  
Pueblo, CO 81003

OWNERSHIP MAP AND LIST (SEE EXHIBIT O)

STRUCTURES IN HANRATTY LEASE #1

Ricky R & Bessie E Langdon  
HOUSE, FENCES, OUT  
BUILDINGS & WATER WELL

STRUCTURES IN HANRATTY LEASE #2

Matthew & Danette Ballard  
HOUSE, FENCES, OUT BUILDINGS  
WATER WELL

Constance Demartine & Timothy Hanratty  
FENCE

Robert S Hamilton  
FENCES

Daniel W & Cheryl L Hanratty  
FENCES, HOUSE, & OUTBUILDINGS

Michael J Hanratty  
HOUSE, FENCES & WATER WELL

Summit Pressed Brick & Tile Co.  
& J A T Investments LLC  
FENCES, HOUSE & WATER WELL

Alan Laughlin  
BUILDING, FENCES & WATER WELL

Boyd D & Janette L Rider  
FENCE

Kathleen Rutten  
FENCE & WATER WELL

Peter P & Magdalena U Shiner  
FENCE

Bonnie Jo Saltman French  
FENCE

STRUCTURES OUTSIDE LEASES

Dennis Allee, Deana Kase, & Donna  
Levar, & Dennis Allee, Revocable Trust  
FENCES

Jeffrey & Mary Ellen Donley  
FENCE

Ruth Eden, John & Debra Losavio,  
& Robert Eden  
FENCE

Bernard & Jacquelin Elliott  
HOUSE, BARN, FENCES, OUT  
BUILDINGS & WTER WELL

Theresa & Thomas Goodrich  
FENCE

Ronald G & Laura M Miller &  
Russell E & Dorothea M Foss  
FENCE

John B Seaman  
FENCE

Pueblo County Commissioners  
SILGAM ROAD

San Isabel Electric Association, Inc.  
Power lines

Shelley Stuart Bullock\*  
FENCE

Dorothy Youngren, Trust\*  
FENCES


Kerry P & Debra K McKlem\*  
FENCE

Note: \* are structure that are not within  
200 feet of mining operations on mine.

STRUCTURES LIST

LEGEND

- NEW PERMIT BOUNDARY/ AFFECTED LANDS
- EXISTING PERMIT BOUNDARY/ AFFECTED LANDS
- 200 FOOT LIMIT
- ROADS (HAUL, ACCESS) (TYP.)
- FENCE
- OVERHEAD ELECTRIC LINES
- TRAILS
- BUILDING
- WATER WELL
- TOPO CONTOUR
- EPHEMERAL DRAINAGE
- MINED AREA
- MINING & STOCKPILE AREA
- PRE 1976 DISTURBED & RECLAIMED AREA
- COUNTY NONCONFORMING USE AREA

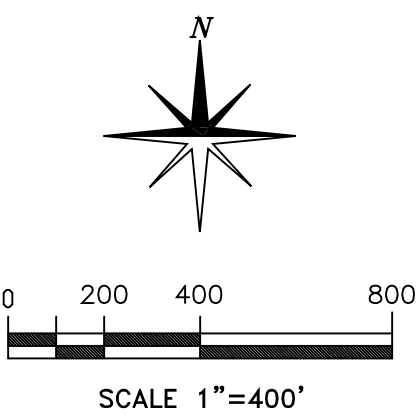

Map Exhibit C - Current Conditions Map



P.O. Box 533 | Pueblo, Colorado 81003  
phone: (719) 542-8278 | fax: (719) 542-5245



FOX NO 1 CLAY PIT

PERMIT - M-1977-219  
AMENDMENT OF A 112 MLRB PERMIT

Parts of the NE1/4 of Section 19, T-22-S, R-67-W, 6th P.M., Pueblo County, Colorado, Containing 1,046.8 ac. more or less.

PREPARED BY: ENVIRONMENT, INC.  
7805 VANCE DR., # 205A  
ARVADA, CO 80003  
303.433-7276  
environment-us@outlook.net

SCALE 1"=400'  
DATE 06/15/2017

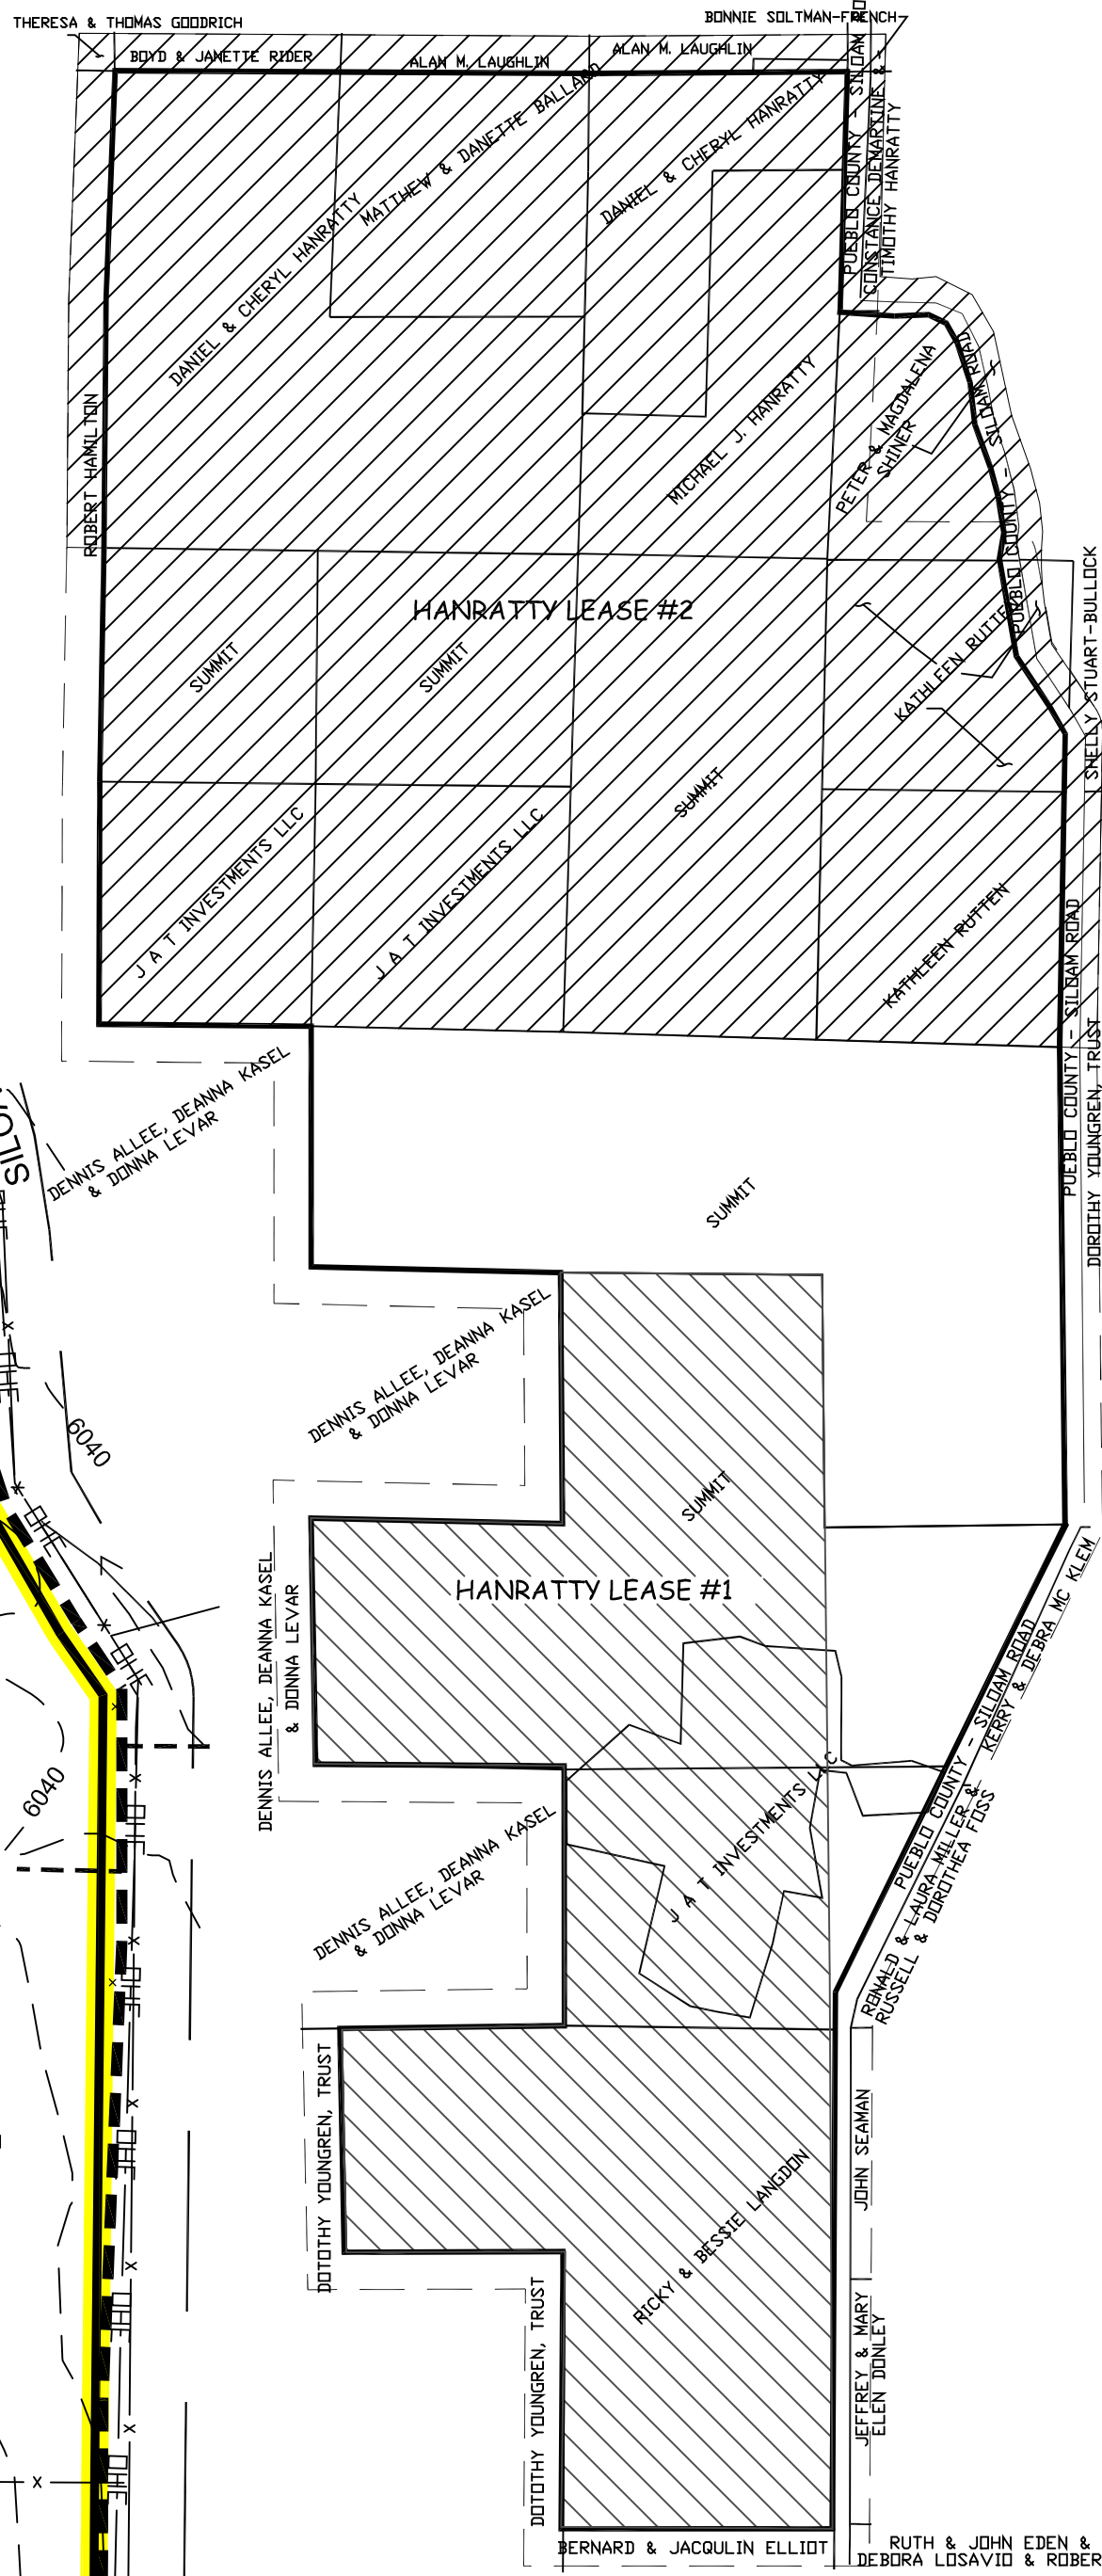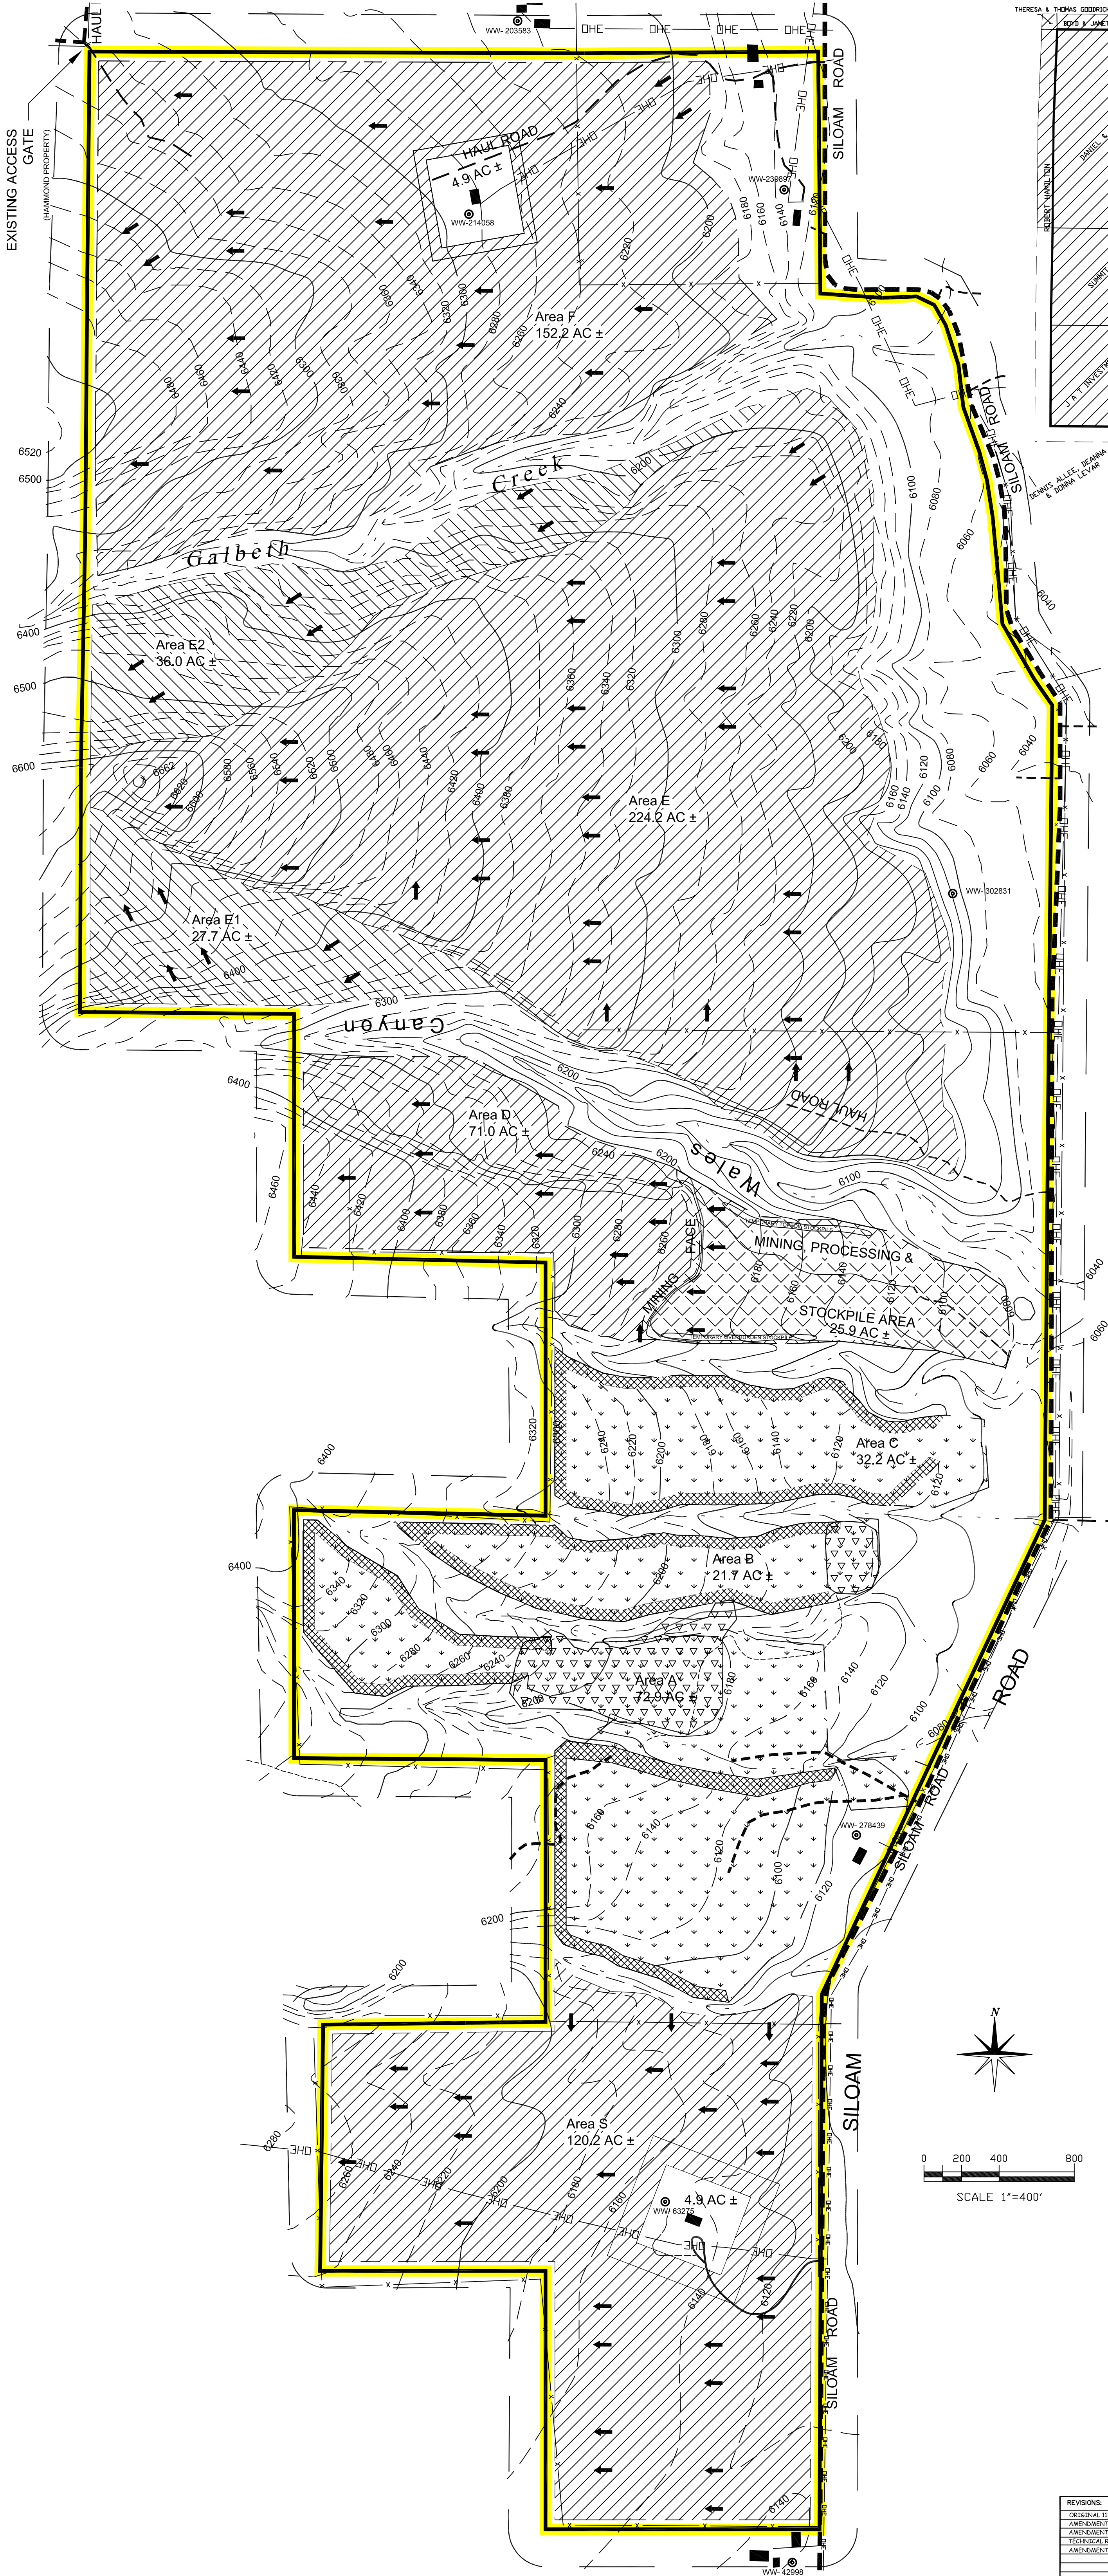

- Dennis Allee, Deana Kassel, & Donna Levar, & Dennis Allee, Revocable Trust  
7210 State Hwy 78  
Pueblo, CO 81005-9610
- Matthew & Danette Ballard  
4495 Siloam Rd W  
Beulah, CO 81023-9733
- Constance Demartine  
& Timothy Hanratty  
940 M St  
Penrose, CO 81240-9627
- Jeffrey & Mary Ellen Donley  
7999 State Highway 78 W  
Beulah, CO 81023-9783
- Ruth Eden, John & Debra Losavio,  
& Robert Eden  
61 Drake St  
Pueblo, CO 81005-1944
- Bernard & Jacquelin Elliott  
5421 Siloam Rd W  
Beulah, CO 81023-9778
- Theresa & Thomas Goodrich  
PO Box 217  
Kim, CO 81049-0217
- Robert S Hamilton  
PO Box 38429  
Colorado Springs, CO 80937-8429
- Daniel W & Cheryl L Hanratty  
4451 Siloam Rd W  
Beulah, CO 81023-9733
- Michael J Hanratty  
8880 State Hwy 78 Lot 22  
Beulah, CO 81023-9700
- Summit Pressed Brick & Tile CO.  
& J A T Investments LLC  
PO Box 533  
Pueblo, CO 81002-0533
- Ricky R & Bessie E Langdon  
PO Box 243  
Beulah, CO 81023-0243
- Alan Laughlin  
11271 E Parker Rd  
Parker, CO 80138-7801
- Kerry P & Debra K McKlem  
5020 Siloam Rd W  
Beulah, CO 81023-9778
- Ronald G & Laura M Miller &  
Russell E & Dorothea M Foss  
5184 Siloam Rd W  
Beulah, CO 81023-9778
- Boyd D & Janette L Rider  
8185 Even Rd  
Beulah, CO 81023-9751
- Kathleen Rutten  
1201 S La Crosse Ave  
Pueblo, CO 81001-4517
- John B Seaman  
6 Aberdeen Bluffs  
Pueblo, CO 81004-1000
- Peter P & Magdalena U Shiner  
4600 Siloam Rd W  
Beulah, CO 81023-9733
- Bonnie Jo Saltman French  
1603 Beaufort St.  
Laramie, WY 82072-1932
- Shelley Stuart Bullock  
1348 S Fairfax St.  
Denver, CO 80222-3542
- Dorothy Youngren, Trust  
8050 State Highway 78 W  
Beulah, CO 81023-9607
- Pueblo County Commissioners  
215 10th Street  
Pueblo, CO 81003


OWNERSHIP MAP AND LIST (SEE EXHIBIT O)

| STRUCTURES IN HANRATTY LEASE #1                                                          | STRUCTURES OUTSIDE LEASES                                                                                              |
|------------------------------------------------------------------------------------------|---|
| Ricky R & Bessie E Langdon<br>HOUSE, FENCES, OUT<br>BUILDINGS & WATER WELL               | Dennis Allee, Deana Kassel, & Donna<br>Levar, & Deana Kassel, Donna Levar<br>& Dennis Allee, Revocable Trust<br>FENCES |
| STRUCTURES IN HANRATTY LEASE #2                                                          | Jeffrey & Mary Ellen Donley<br>FENCE                                                                                   |
| Matthew & Danette Ballard<br>HOUSE, FENCES, OUT BUILDINGS<br>WATER WELL                  | Ruth Eden, John & Debra Losavio,<br>& Robert Eden<br>FENCE                                                             |
| Constance Demartine & Timothy Hanratty<br>FENCE                                          | Bernard & Jacquelin Elliott<br>HOUSE, BARN, FENCES, OUT<br>BUILDINGS & WTER WELL                                       |
| Robert S Hamilton<br>FENCES                                                              | Theresa & Thomas Goodrich<br>FENCE                                                                                     |
| Daniel W & Cheryl L Hanratty<br>FENCES, HOUSE, & OUTBUILDINGS                            | Ronald G & Laura M Miller &<br>Russell E & Dorothea M Foss<br>FENCE                                                    |
| Michael J Hanratty<br>HOUSE, FENCES & WATER WELL                                         | John B Seaman<br>FENCE                                                                                                 |
| Summit Pressed Brick & Tile CO.<br>& J A T Investments LLC<br>FENCES, HOUSE & WATER WELL | Pueblo County Commissioners<br>SILOAM ROAD                                                                             |
| Alan Laughlin<br>BUILDING, FENCES & WATER WELL                                           | San Isabel Electric Association, Inc.<br>Power lines                                                                   |
| Boyd D & Janette L Rider<br>FENCE                                                        | Shelley Stuart Bullock*<br>FENCE                                                                                       |
| Kathleen Rutten<br>FENCE & WATER WELL                                                    | Dorothy Youngren, Trust*<br>FENCES                                                                                     |
| Peter P & Magdalena U Shiner<br>FENCE                                                    | Kerry P & Debra K McKlem*<br>FENCE                                                                                     |
| Bonnie Jo Saltman French<br>FENCE                                                        |   |

Note: \* are structure that are not within  
200 feet of mining operations on mine.

STRUCTURES LIST

| LEGEND                              |
|-------------------------------------|
| NEW PERMIT BOUNDARY/ AFFECTED LANDS |
| 200 FOOT LIMIT                      |
| ROADS (HAUL, ACCESS) (TYP.)         |
| TOPO CONTOUR                        |
| FENCE                               |
| OVERHEAD ELECTRIC LINES             |
| TRAILS                              |
| EPHEMERAL DRAINAGE                  |
| WATER WELL                          |
| ESTIMATED MINING DIRECTION          |
| BUILDING                            |
| FUTURE MINING AREA                  |
| POTENTIAL MINING AREA               |
| RECLAIMED AREA                      |
| MINING & PLANT SITE AREA            |
| SLOPE AREAS                         |
| AREAS MINED PRE 1973                |

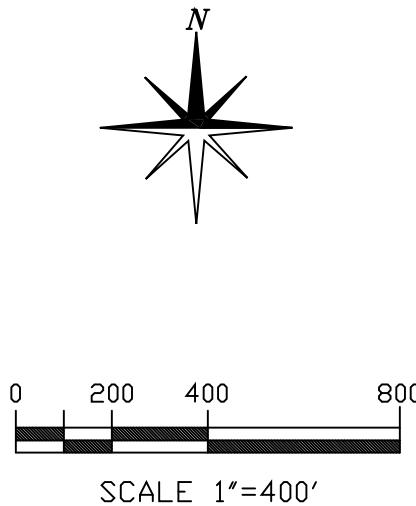

Map Exhibit C-1 - Mining Plan Map



P.O. Box 533 | Pueblo, Colorado 81003  
phone: (719) 542-8278 | fax: (719) 542-5245

## FOX NO 1 CLAY PIT



### PERMIT - M-1977-219 AMENDMENT OF A 112 MLRB PERMIT

Parts of the NE1/4 of Section 19, Parts of the NE1/4, SE1/4, SW1/4, & the NW1/4 of  
Section 19, Parts of the NE1/4, SE1/4, SW1/4, & the NW1/4 of Section 19,  
NW1/4 of Section 30, and the W1/4 of Section 31, T-22-S, R-67-W, 6th  
P.M., Pueblo County, Colorado.  
Containing 1,046.8 ac. more or less.


PREPARED BY: ENVIRONMENT, INC.  
7805 VANCE DR., # 205A  
ARVADA, CO 80003  
303-423-7997  
environment-inc@outlook.net

SCALE 1"=400'  
DATE 06/15/2017

| REVISIONS:                     | DATE:      |
|--------------------------------|------------|
| ORIGINAL 112 PERMIT APPROVED   | 03/22/1977 |
| AMENDMENT #1 APPROVED          | 05/09/1991 |
| AMENDMENT #2 APPROVED          | 05/04/1995 |
| TECHNICAL REVISION #1 APPROVED | 09/16/2000 |
| AMENDMENT #3 PREPARED          | 06/20/2017 |

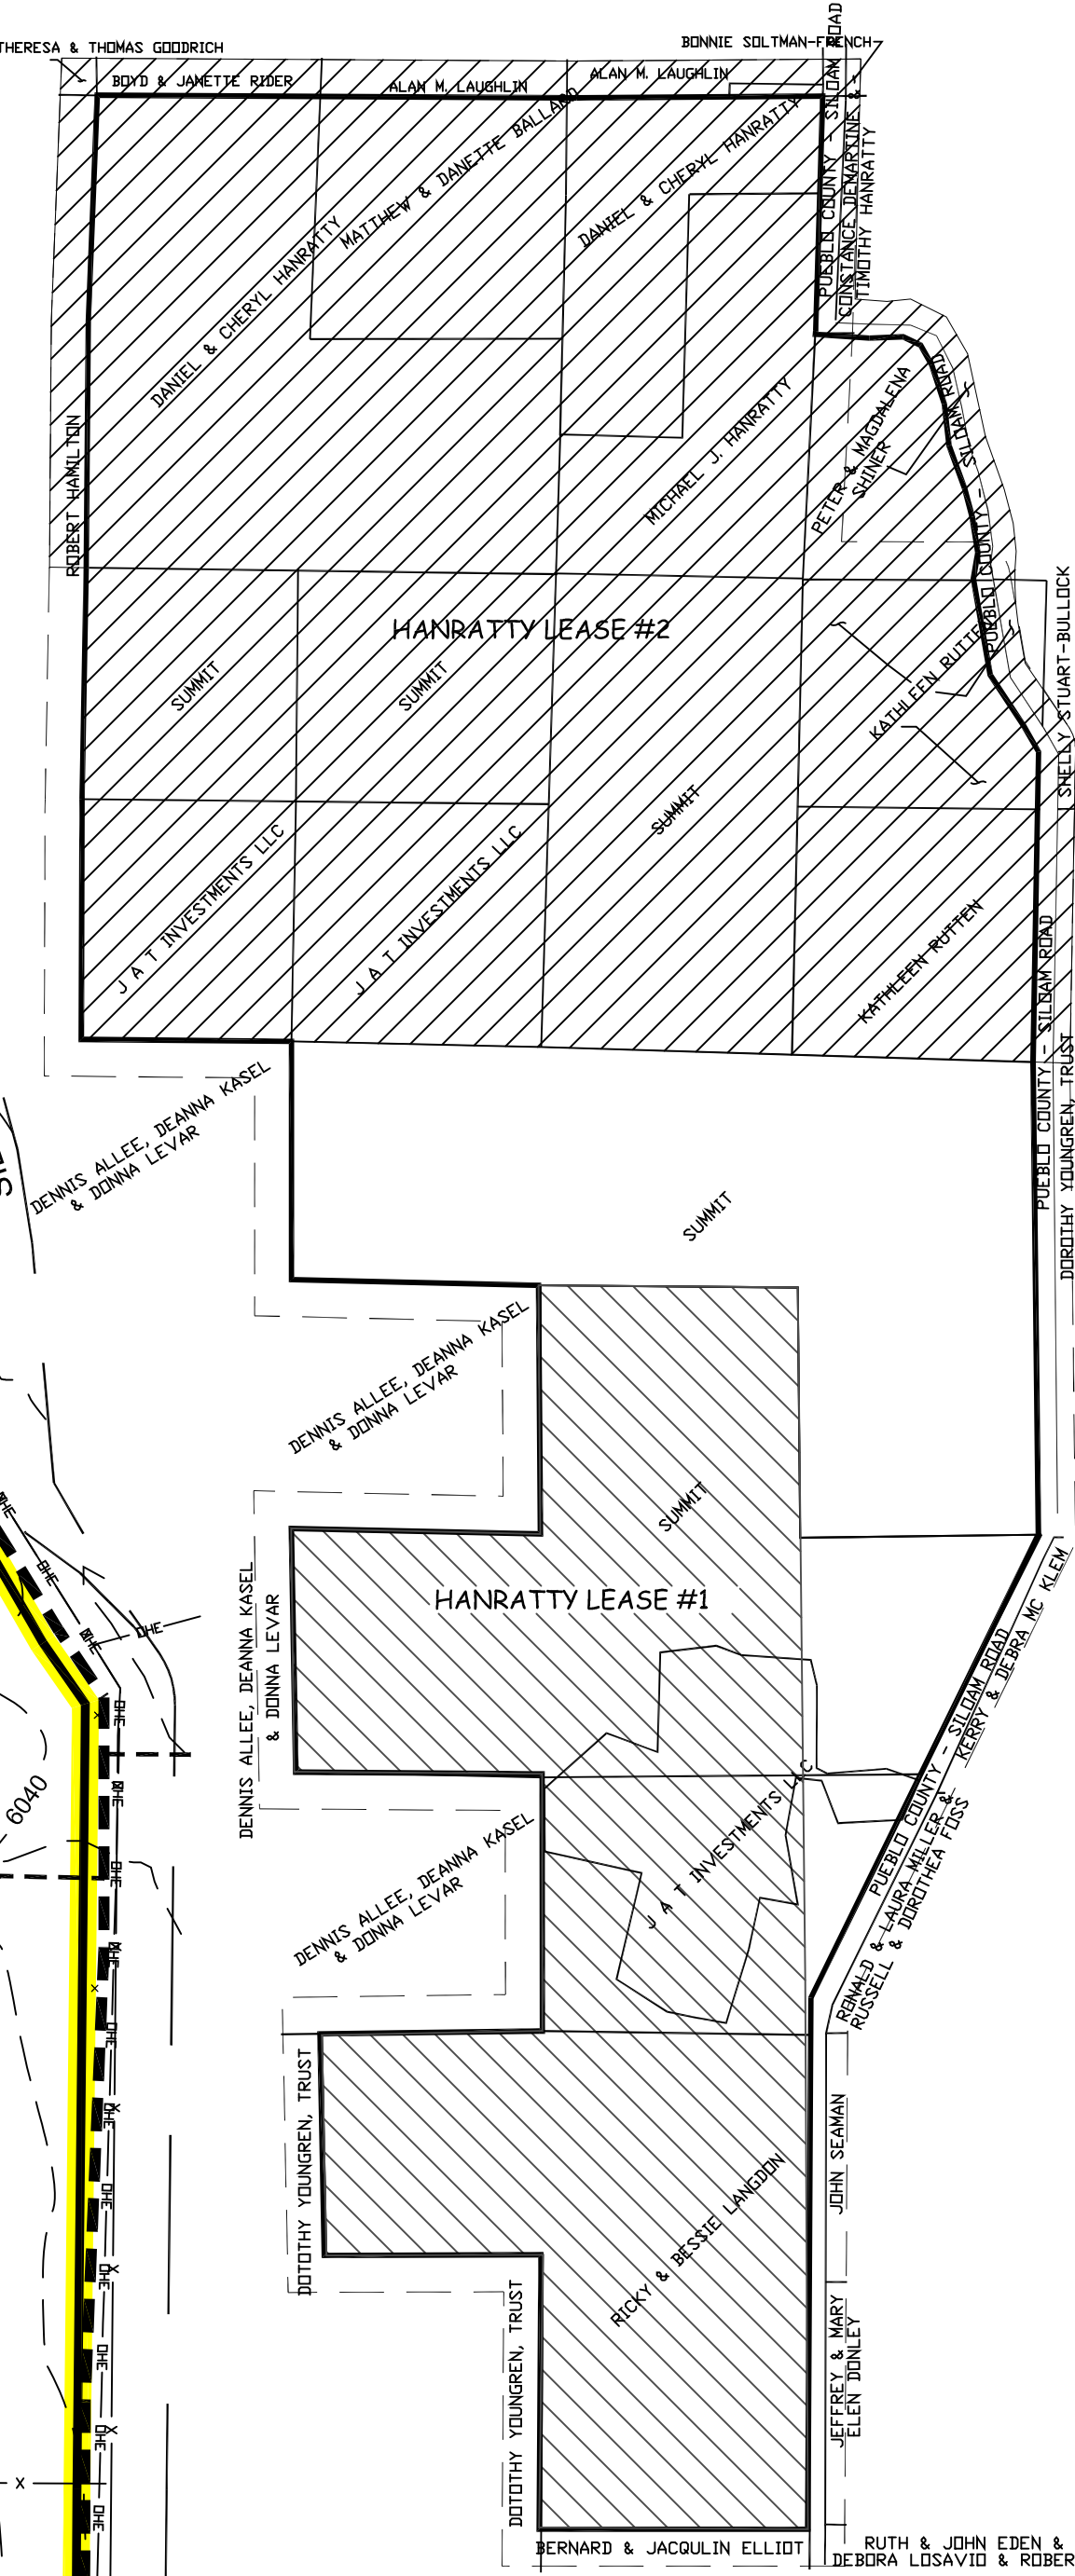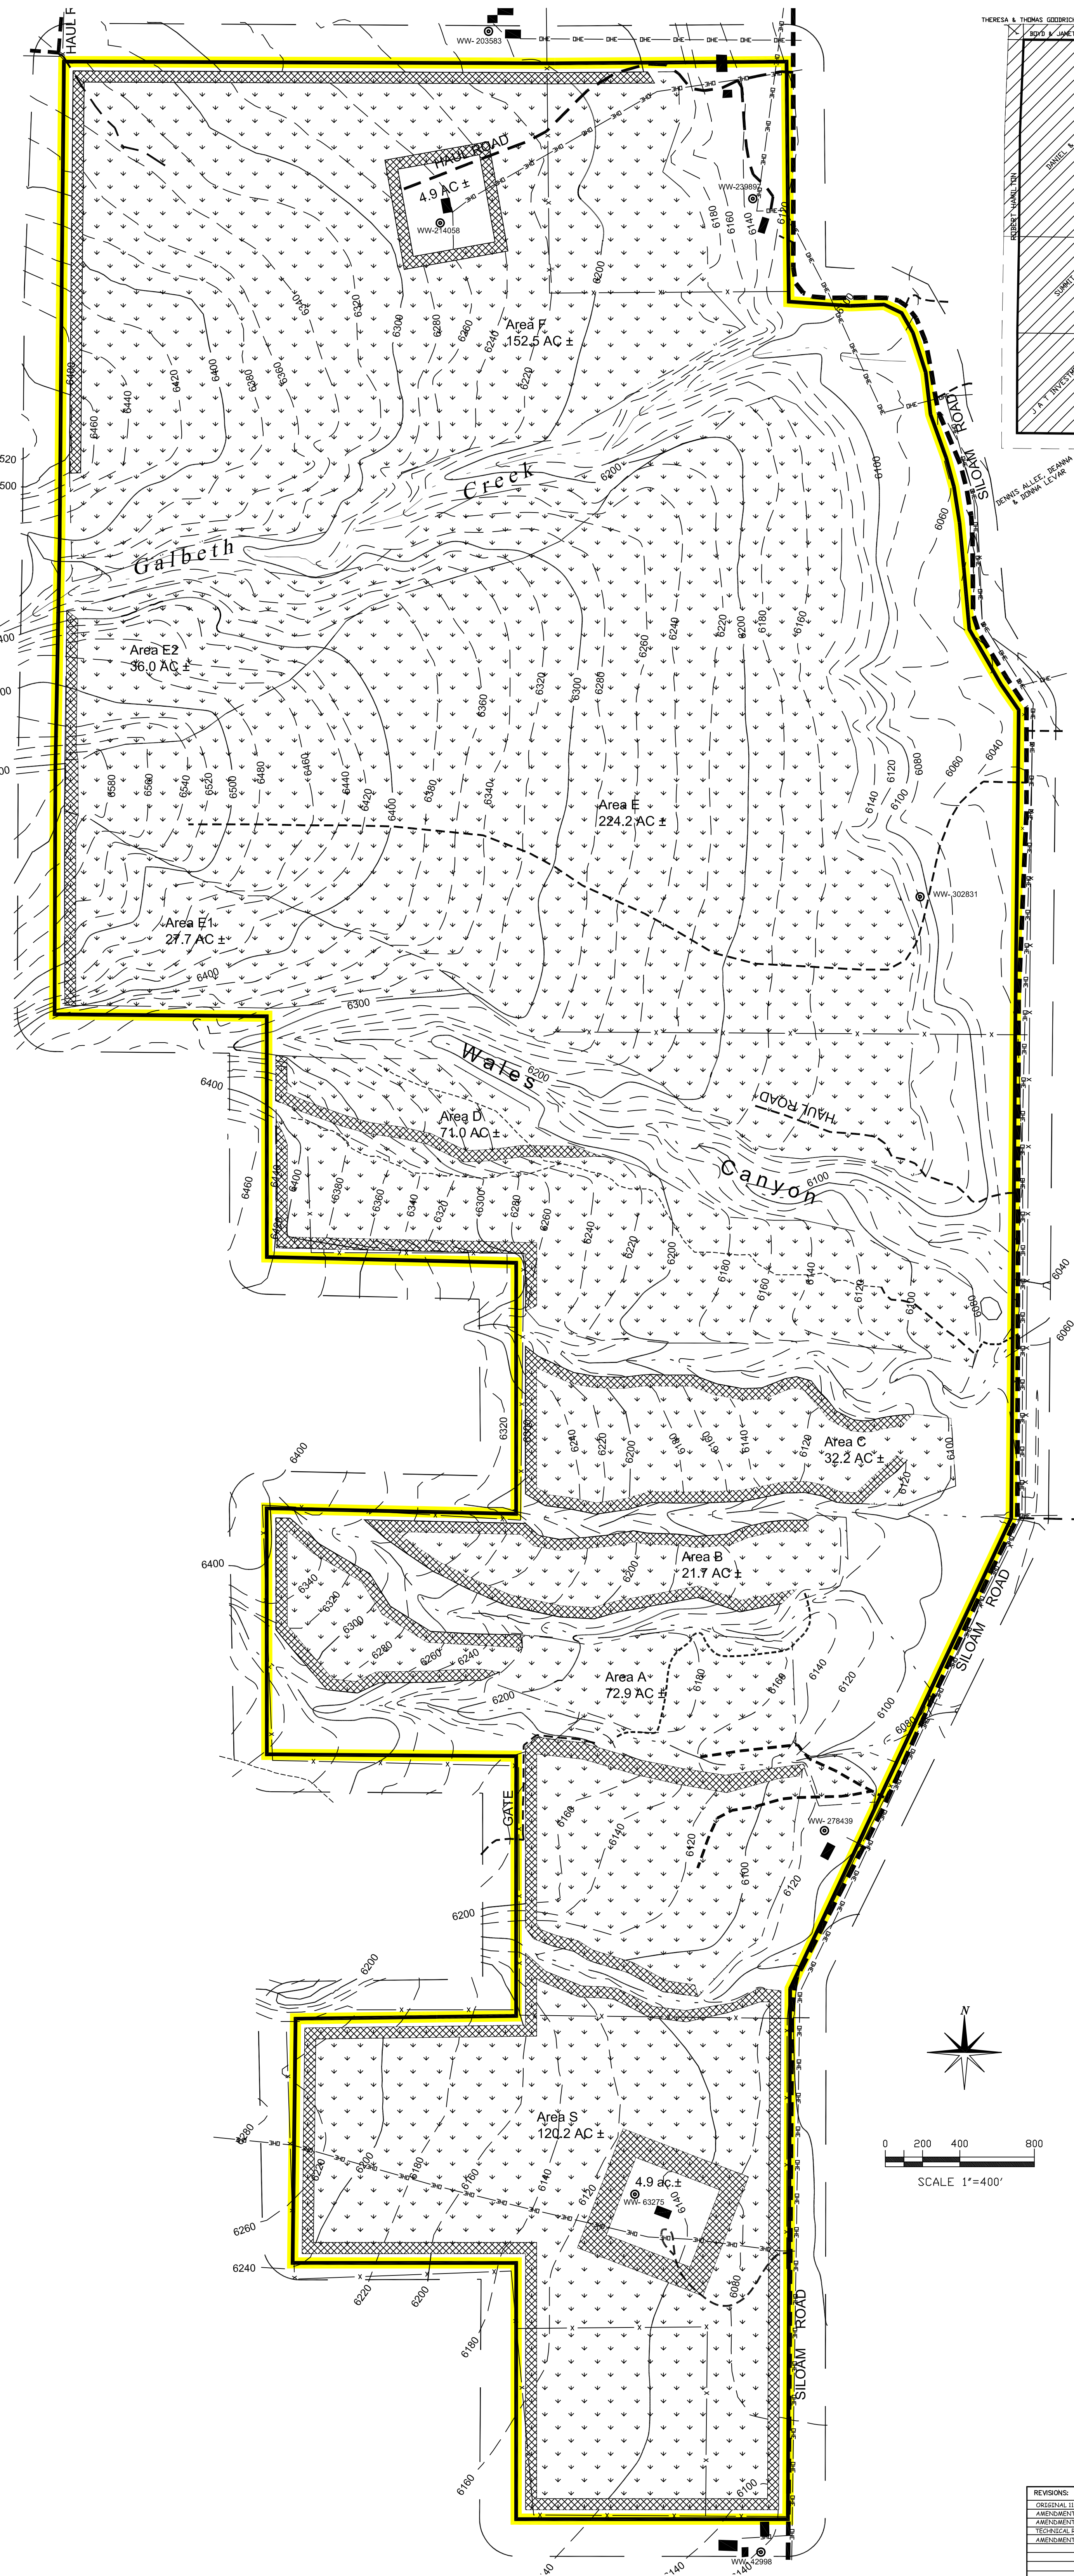

OWNERSHIP MAP AND LIST (SEE EXHIBIT O)

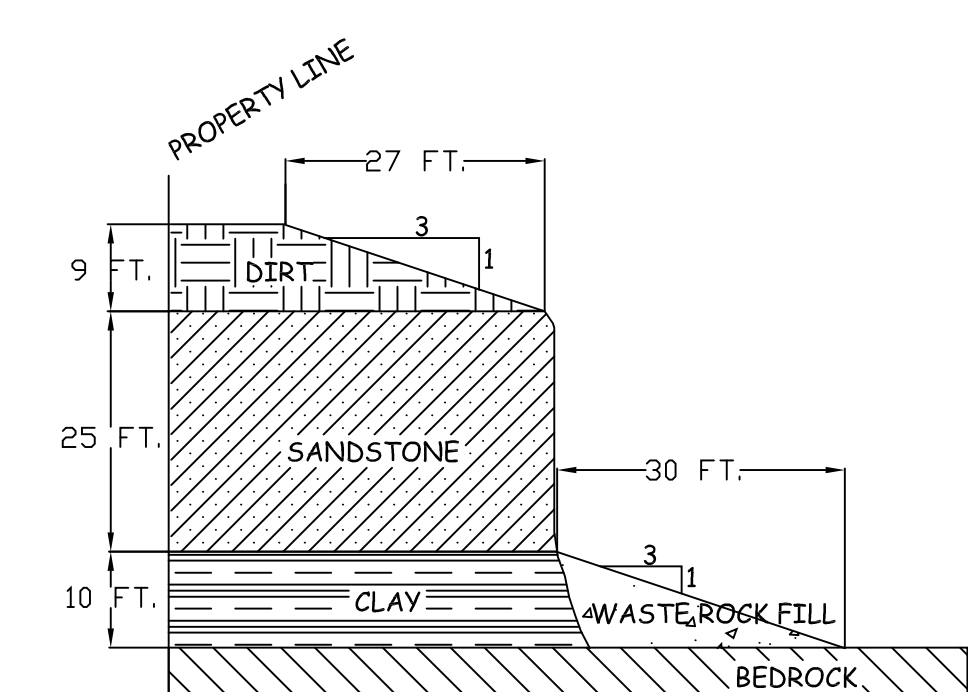

- LEGEND**
- NEW PERMIT BOUNDARY/ AFFECTED LANDS
  - 200 FOOT LIMIT
  - ROADS (HAUL, ACCESS) (TYP.)
  - FENCE
  - OVERHEAD ELECTRIC LINES
  - TOPO CONTOUR
  - TRAILS
  - BUILDING
  - WATER WELL
  - EPHEMERAL DRAINAGE
  - REVEGETATED AREA
  - SLOPE AREAS

Map Exhibit F - Reclamation Plan Map

**P.O. Box 533 | Pueblo, Colorado 81003**  
phones: (719) 542-8278 | fax: (719) 542-????

## FOX NO 1 CLAY PIT

**PERMIT - M-1977-219**  
**AMENDMENT OF A 112 MLRB PERMIT**

Parts of the NE1/4 and all of the W1/2, SE1/4, W1/2, SW1/4 and the NW1/4 of Section 19, Parts of the NE1/4, SE1/4, and all of the NE1/4, W1/2, NE1/4, SW1/4, NW1/4 of Section 30, and the W1/2 and NE1/4, Section 31, T-22-S, R-67-W, 6th P.M., Pueblo County, Colorado.  
Containing 1,046.8 ac. more or less.

PREPARED BY: **ENVIRONMENT, INC.**  
7805 VANCE DR., # 205A  
ARVADA, CO 80003  
(303) 423-7977  
environment-inc@outlook.net

REVISIONS:

|                                |            |
|--------------------------------|------------|
| ORIGINAL ILE PERMIT APPROVED   | 03/22/1977 |
| AMENDMENT #1 APPROVED          | 05/01/1991 |
| AMENDMENT #2 APPROVED          | 05/04/1995 |
| TECHNICAL REVISION #1 APPROVED | 09/16/2000 |
| AMENDMENT #3 PREPARED          | 06/20/2017 |

DATE:

|  |  |
|--|--|
|  |  |
|  |  |
|  |  |
|  |  |
|  |  |

SCALE 1"=400'

DATE 6/15/2017

JUN 22, 2017 - 09:45:58