



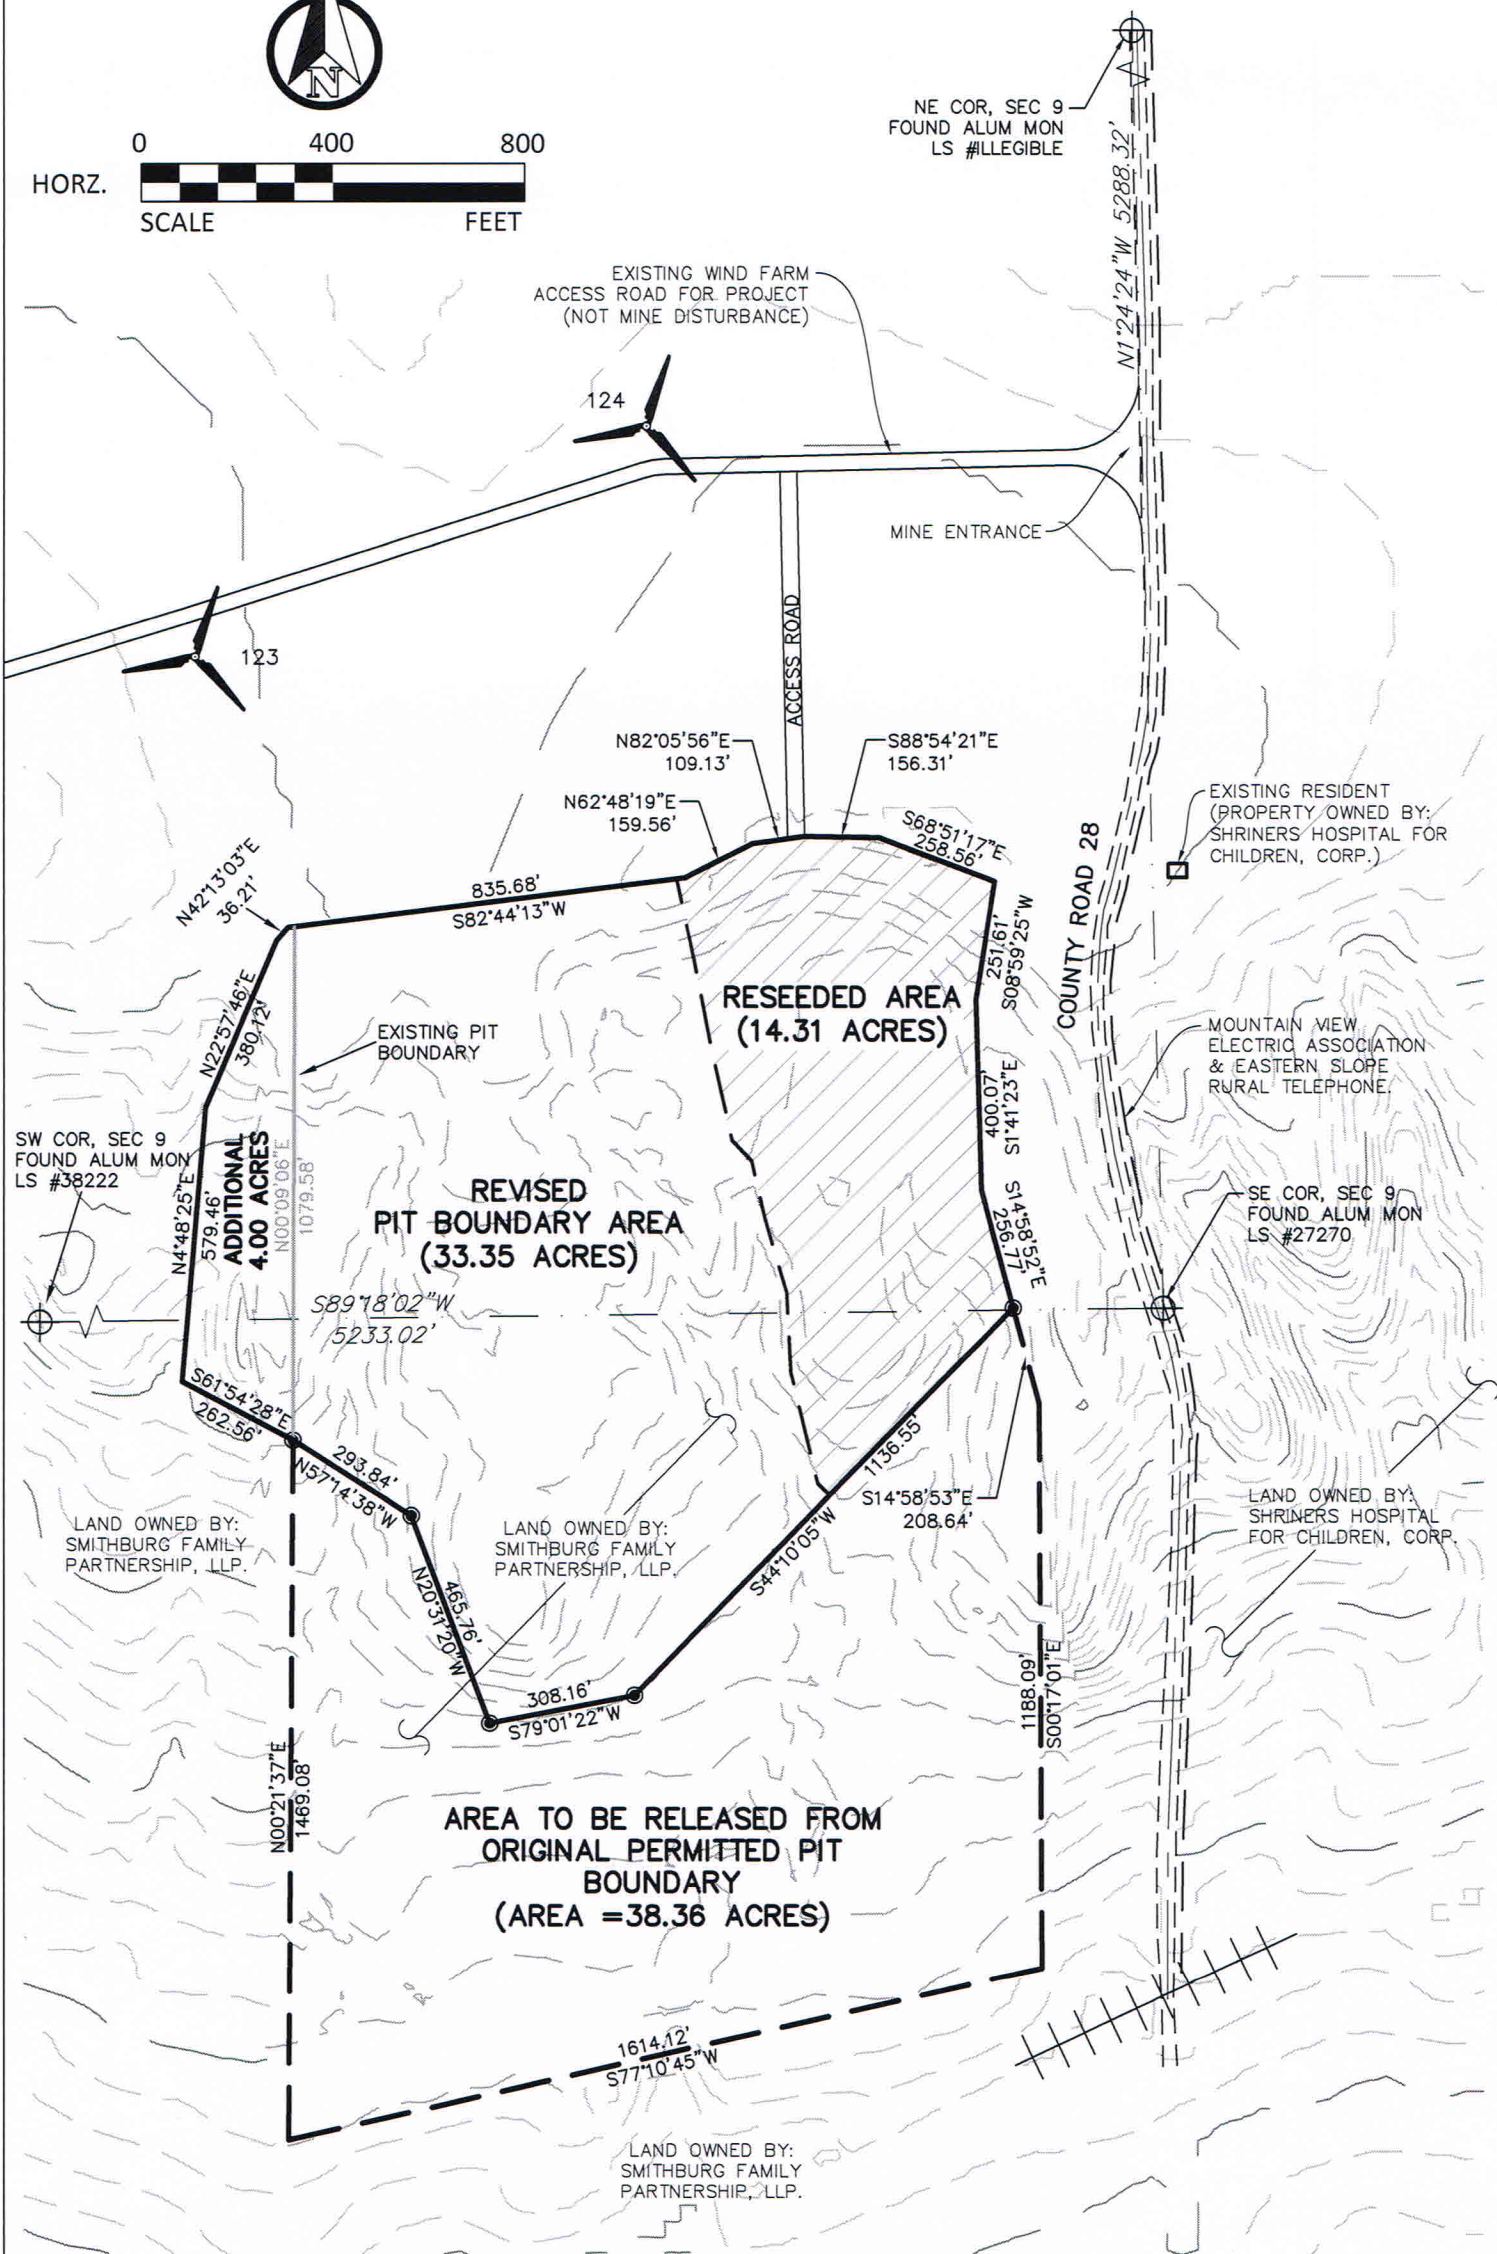

ORIGINALLY PERMITTED PIT BOUNDARY AREA (86.02 ACRES)
REVISED PERMITTED PIT BOUNDARY AREA (51.66 ACRES)

PERMIT NO. M-2012-013

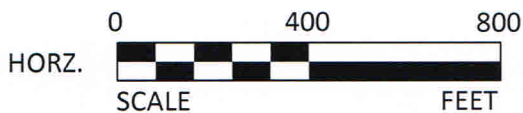

Physical Address: 345 Comanche St.
Mail to: Box 384, Kiowa, CO 80117
Ph. 303-621-8672 - Fax 303-621-7749
www.highprairiesurvey.com

PROJECT OWNER:

**Smithburg Family
Partnership, LLLP**
Lincoln & Elbert Counties

SHEET TITLE:

**Higgins Pit II
Overall Mining Plan**

SHEET NUMBER:

01

DATE: 06/28/2013