
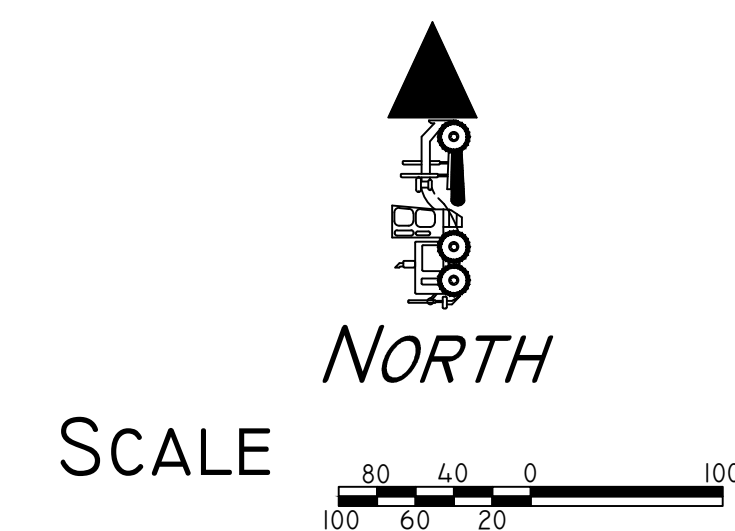


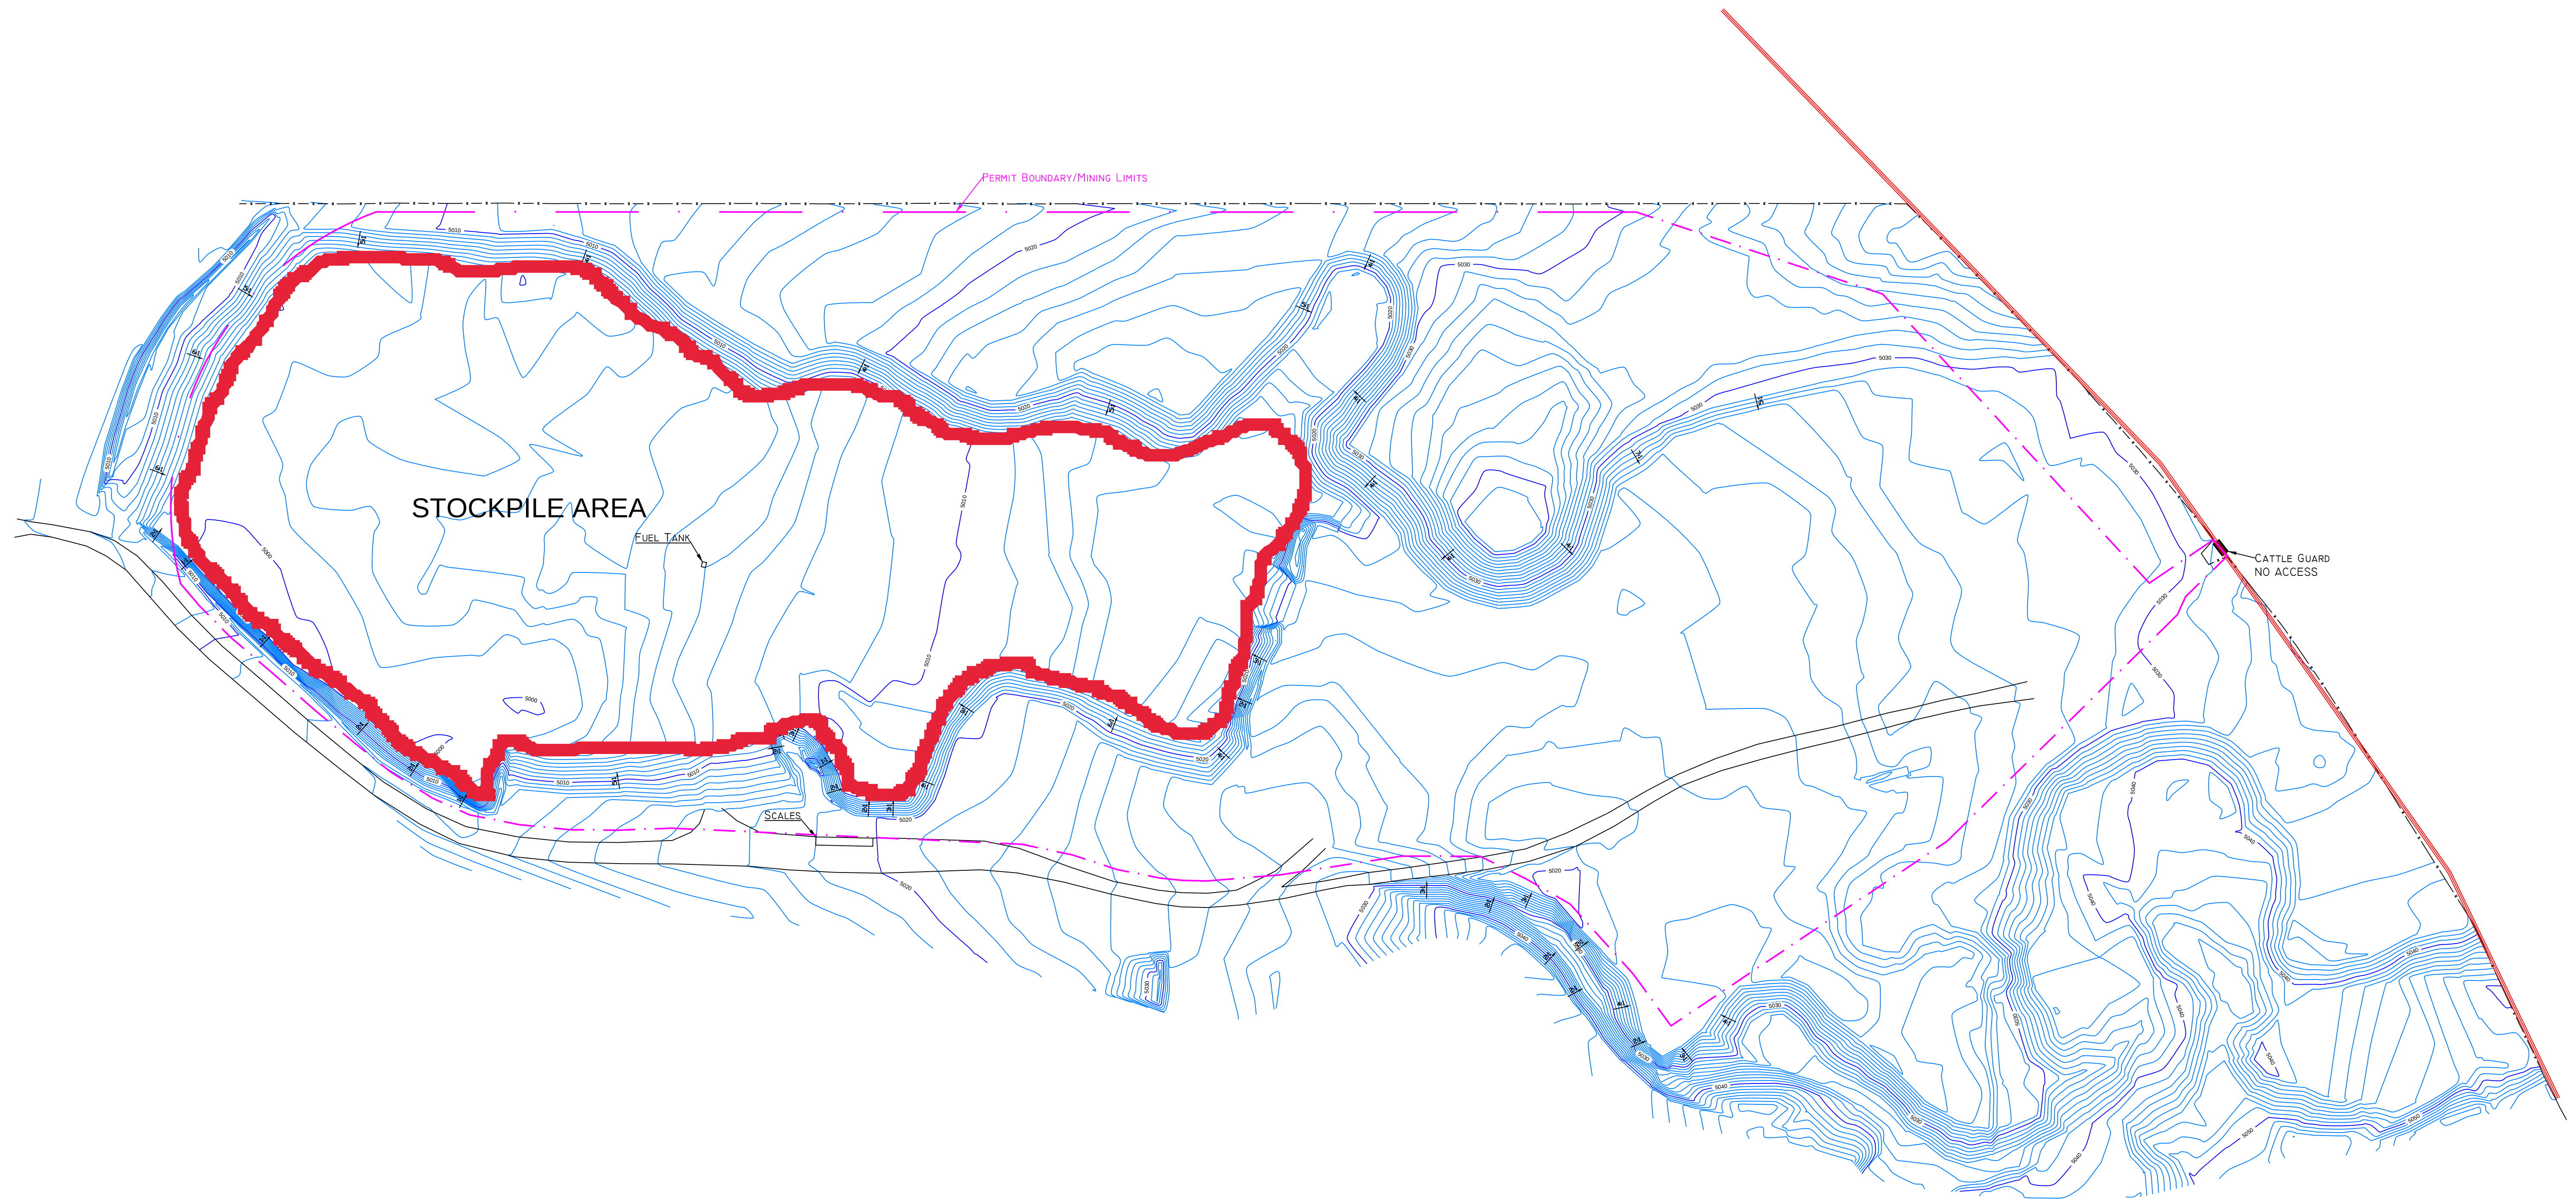


C
O
M
M
E
N
T
S

PREPARED BY:
JMM

PIT/JOB#

DATE:
01-25-16

SCALE:

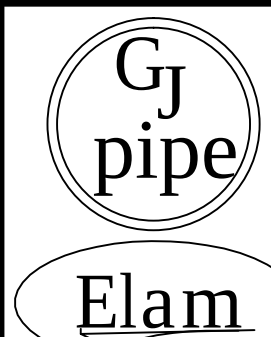

ELAM CONSTRUCTION, INC
GJPIPE
556 STRUTHERS AVE
GRAND JUNCTION, CO 81501

Bradbury Pit

M-1978-357
ANNUAL REPORT
2018

SHEET OF

1

1