


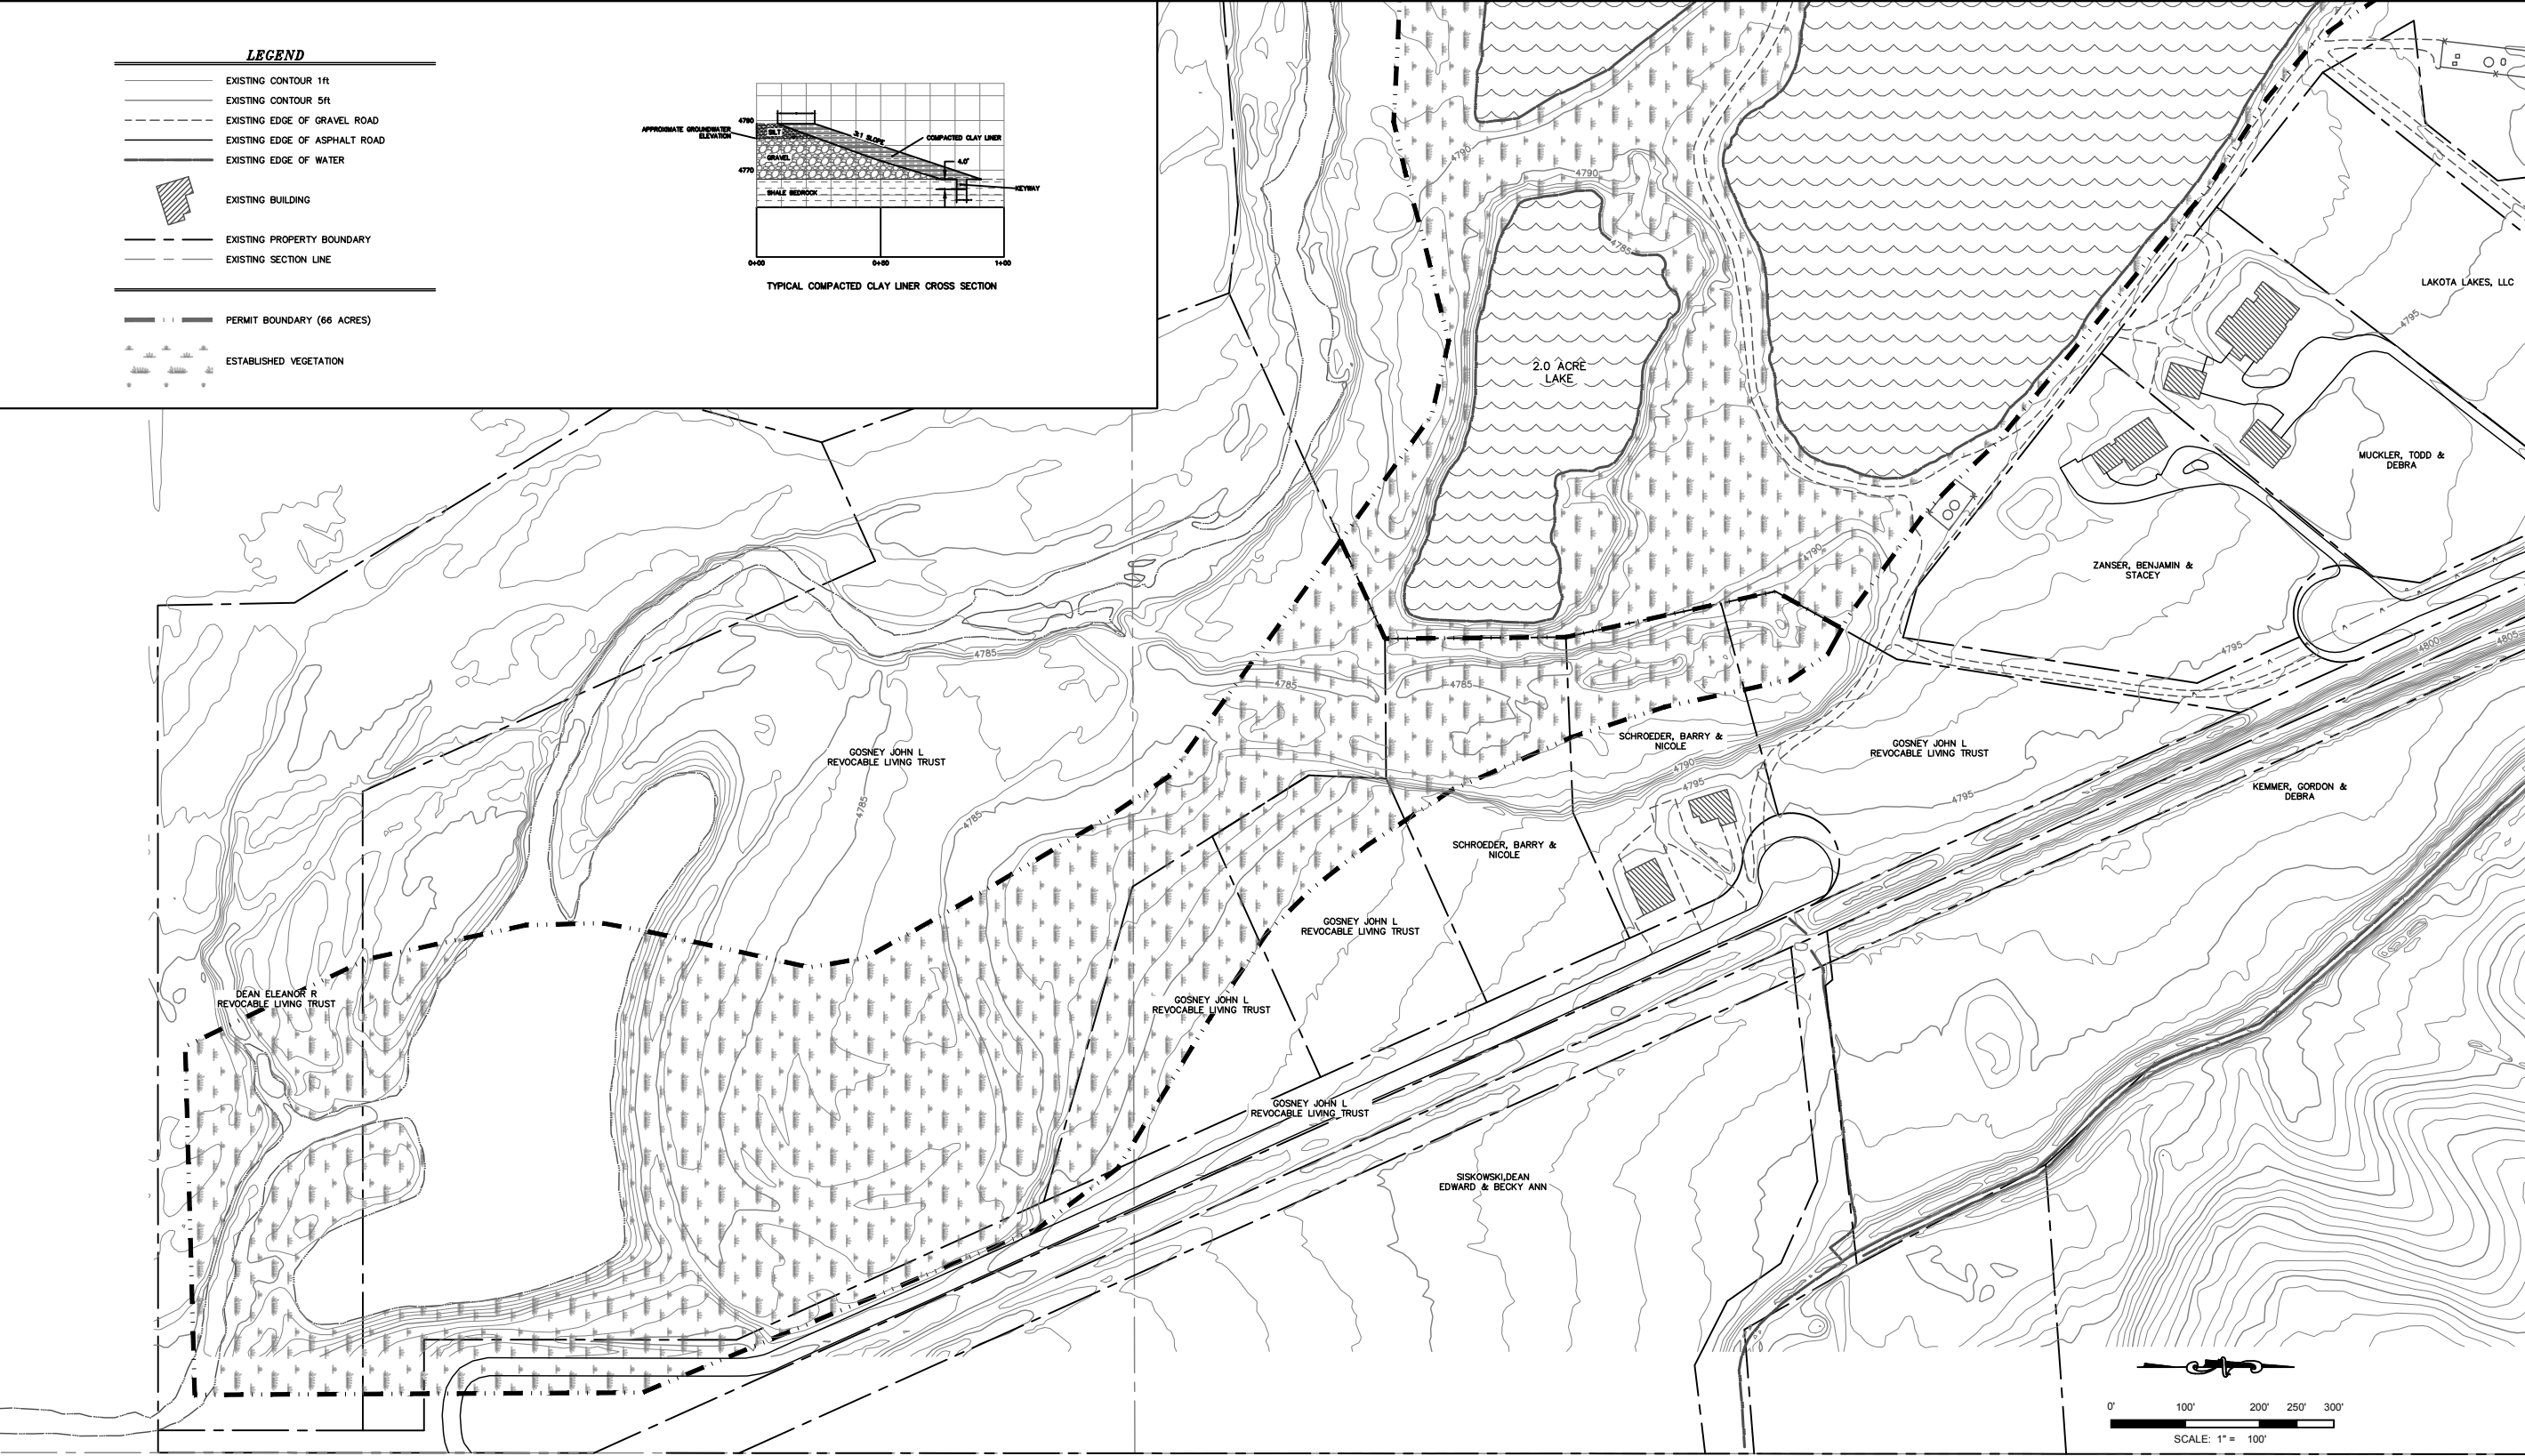

REVISIONS			
REV	DESCRIPTION	DATE	APPROVED
TECHNICAL REVISION TR-04		03/25/13	

WSI Weiland, Inc.
Environmental & Engineering

PO Box 18087
BOULDER, CO 80308
ph 303-443-9521

CHALLENGER PIT M-1985-026 TR-06 WELD COUNTY	
COULSON EXCAVATING CO., INC.	

ANNUAL REPORT MAP			
SHEET 2			
SCALE AS SHOWN	DWG NO. EXHIBIT F.DWG	REV REV	
DRAWN BY: PFW	CHECKED BY: CTW	DATE: 01/11/18	SHEET 2 OF 2