


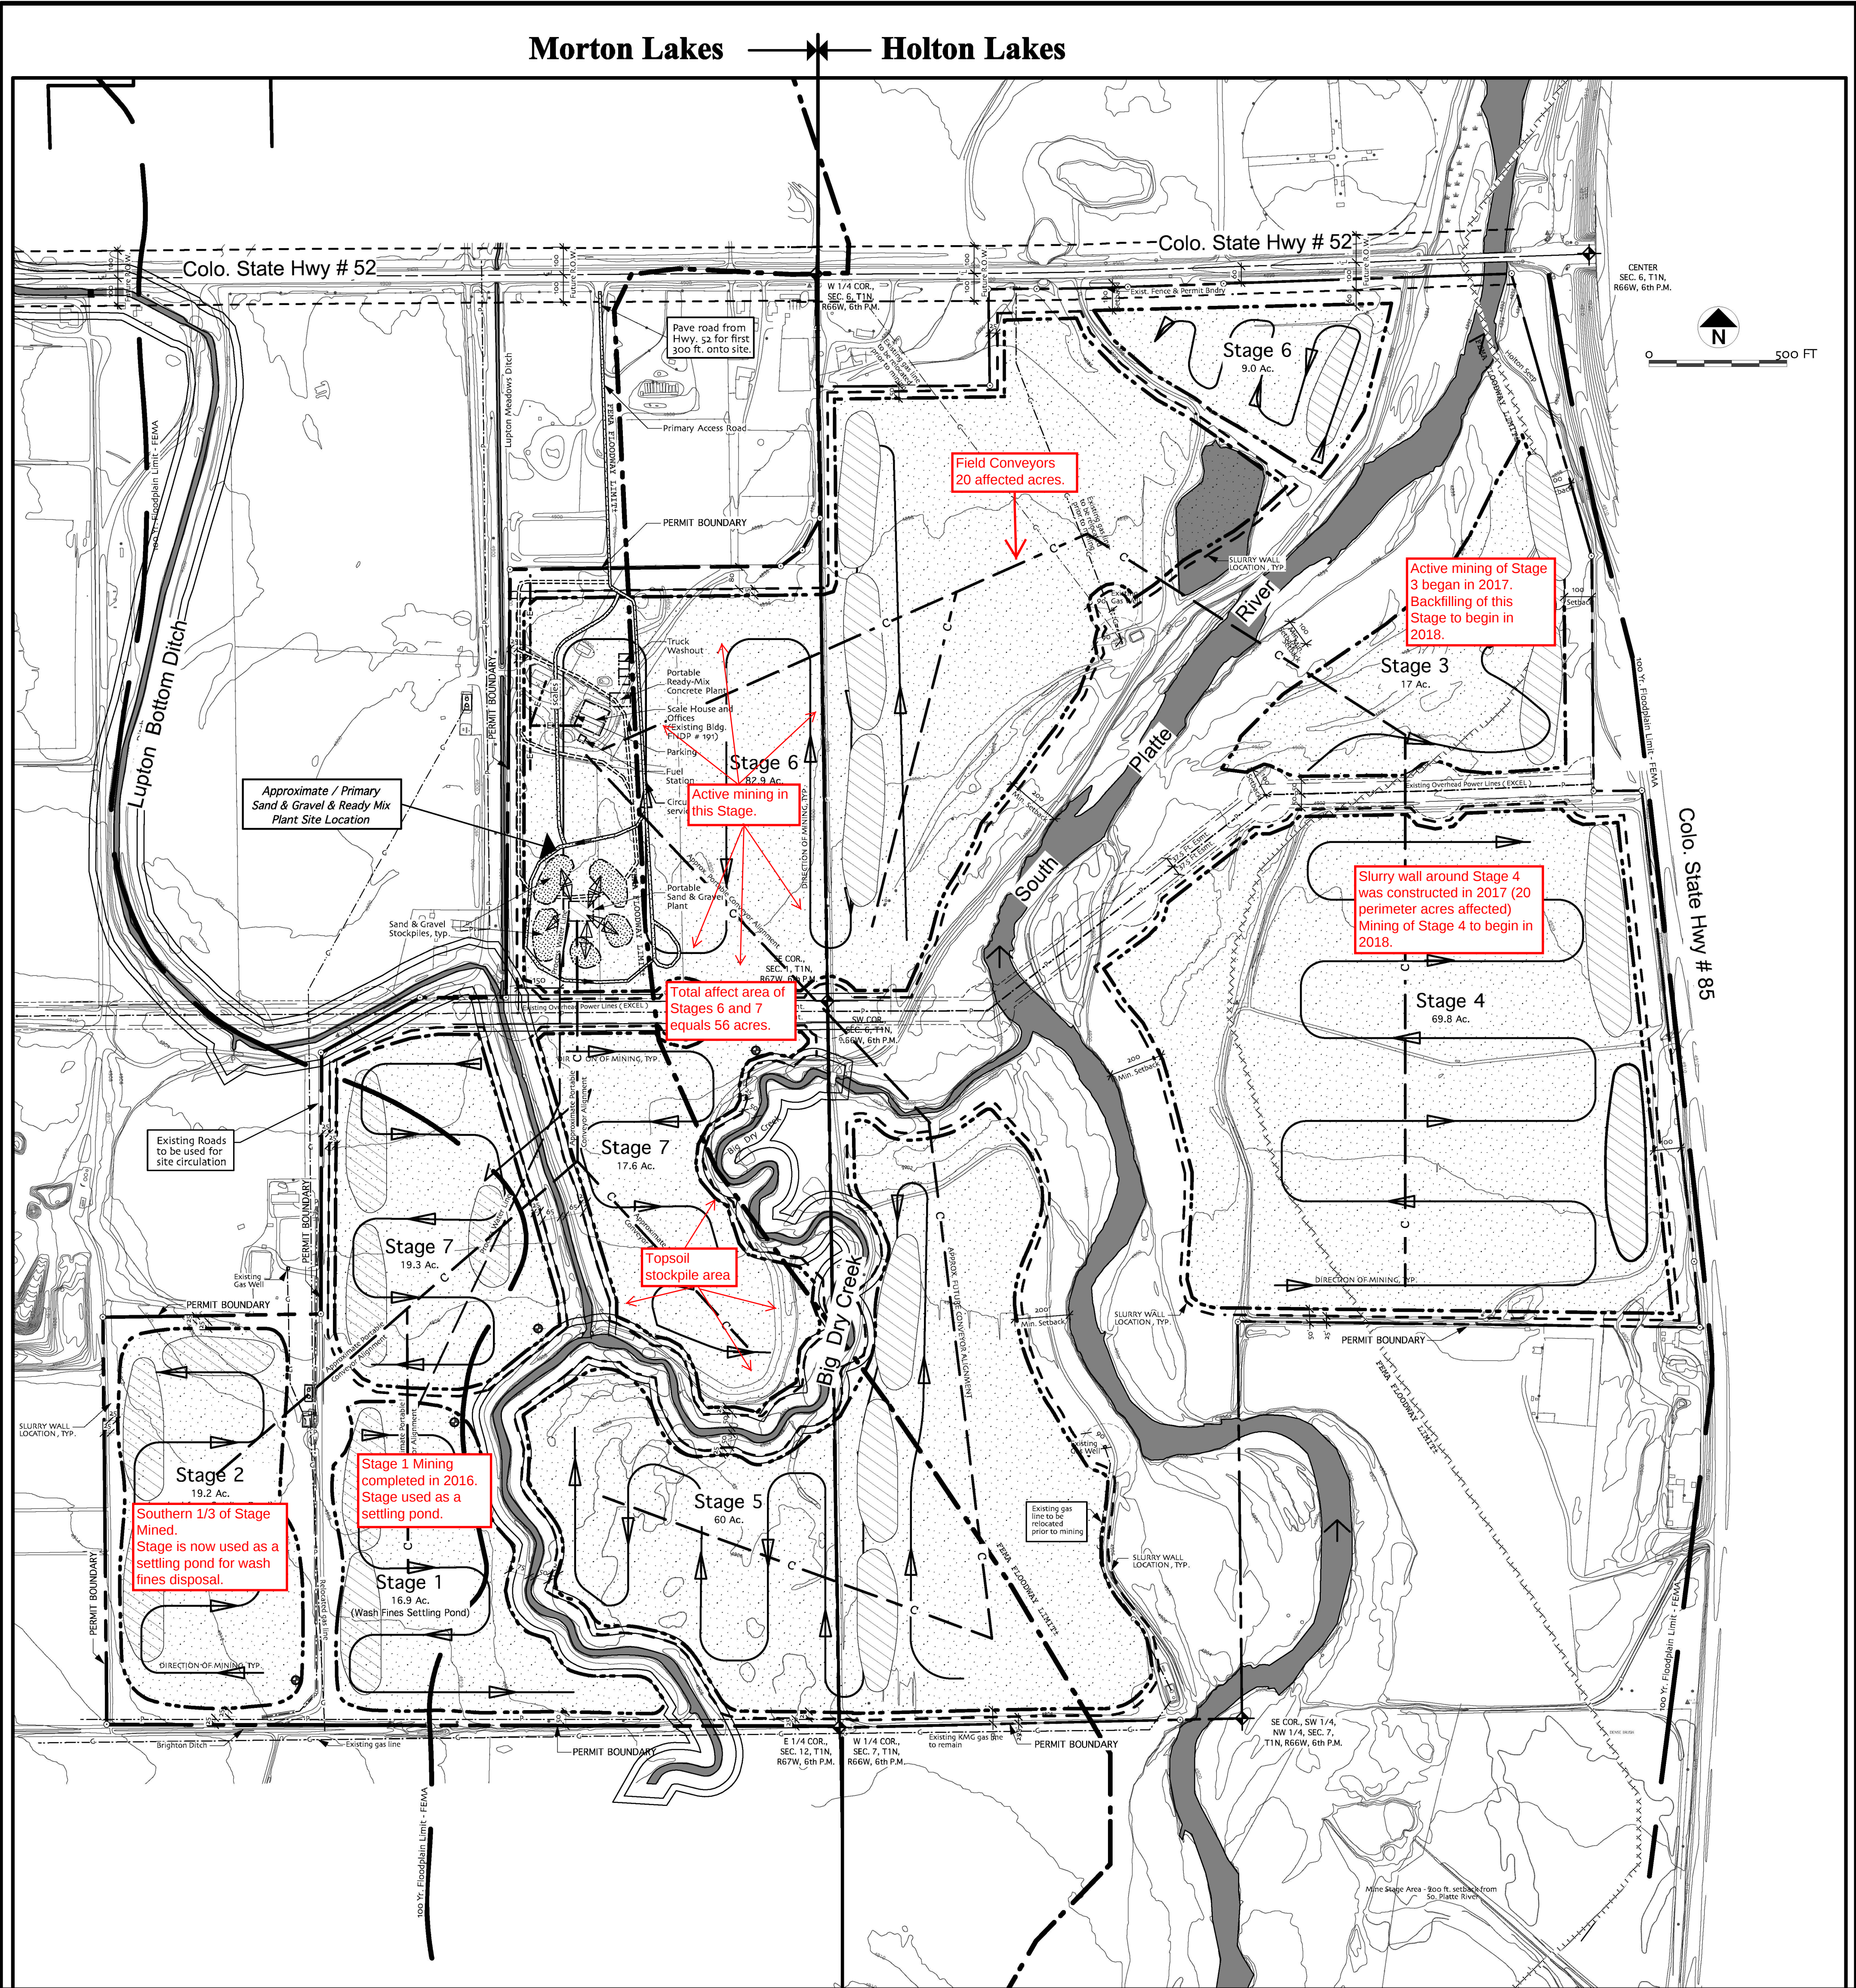

Morton Lakes Holton Lakes

LEGEND

	Permit Boundary		Existing Open Water
	Existing Overhead Power Line		NPDES Discharge Point
	Existing Contour		Mine Stage Area
	Existing Buried Gas Line		Slurry Wall Setback
	Existing Buried Electric		Mine Stage Area
	Existing Gas Well		Temporary Overburden and Topsoil Stockpile Locations
	Existing Tank Battery		
	FEMA 100 Yr. Floodplain Limit		
	FEMA Floodway Limit		
	Approx. Portable Conveyor Alignment		

MORTON Mining Table

Stage	Acres	% of Total
Stage 1 (Morton)	16.9 Ac.	5.4 %
Stage 2 (Morton)	19.2 Ac.	6.2 %
Stage 3 (Holton)	17.0 Ac.	5.5 %
Stage 4 (Holton)	69.8 Ac.	22.4 %
Stage 5 (Holton-Morton)	60.0 Ac.	19.2 %
Stage 6 (Holton-Morton)	91.9 Ac.	29.5 %
Stage 7 (Morton)	36.9 Ac.	11.8 %
Total	311.7 Ac.	100 %

SCHEMATIC SECTION THROUGH SB SLURRY CUT-OFF

PROJECT:

**MORTON LAKES AMENDMENT
DRM&S PERMIT #M 2008-082**

SHEET TITLE:

MINE PLAN - EXHIBIT "D"
2018 Annual Report Map

Applicant:

READY MIXED CONCRETE CO.
14585 BRIGHTON ROAD
BRIGHTON, CO. 80601
303-659-0630

Prepared by:

Hart Environmental
P.O. Box 1303
Boulder, Colorado
80306
(303) 444-6602
mjhart01@gmail.com

Greg L. Thrush
930 Glenview Drive
Berthoud, CO. 80513
(970) 532-5989
gthrush@colomail.com

REVISIONS			
NO.	DATE	BY	DESCRIPTION
1	5/11/16		Approx. portable conveyor
2	1/11/18		Annual Report

Scale: As Noted

Preparation Date:
April 1, 2016

Drawn by:
Greg Thrush

File: 950C

Sheet

5

Of

6