


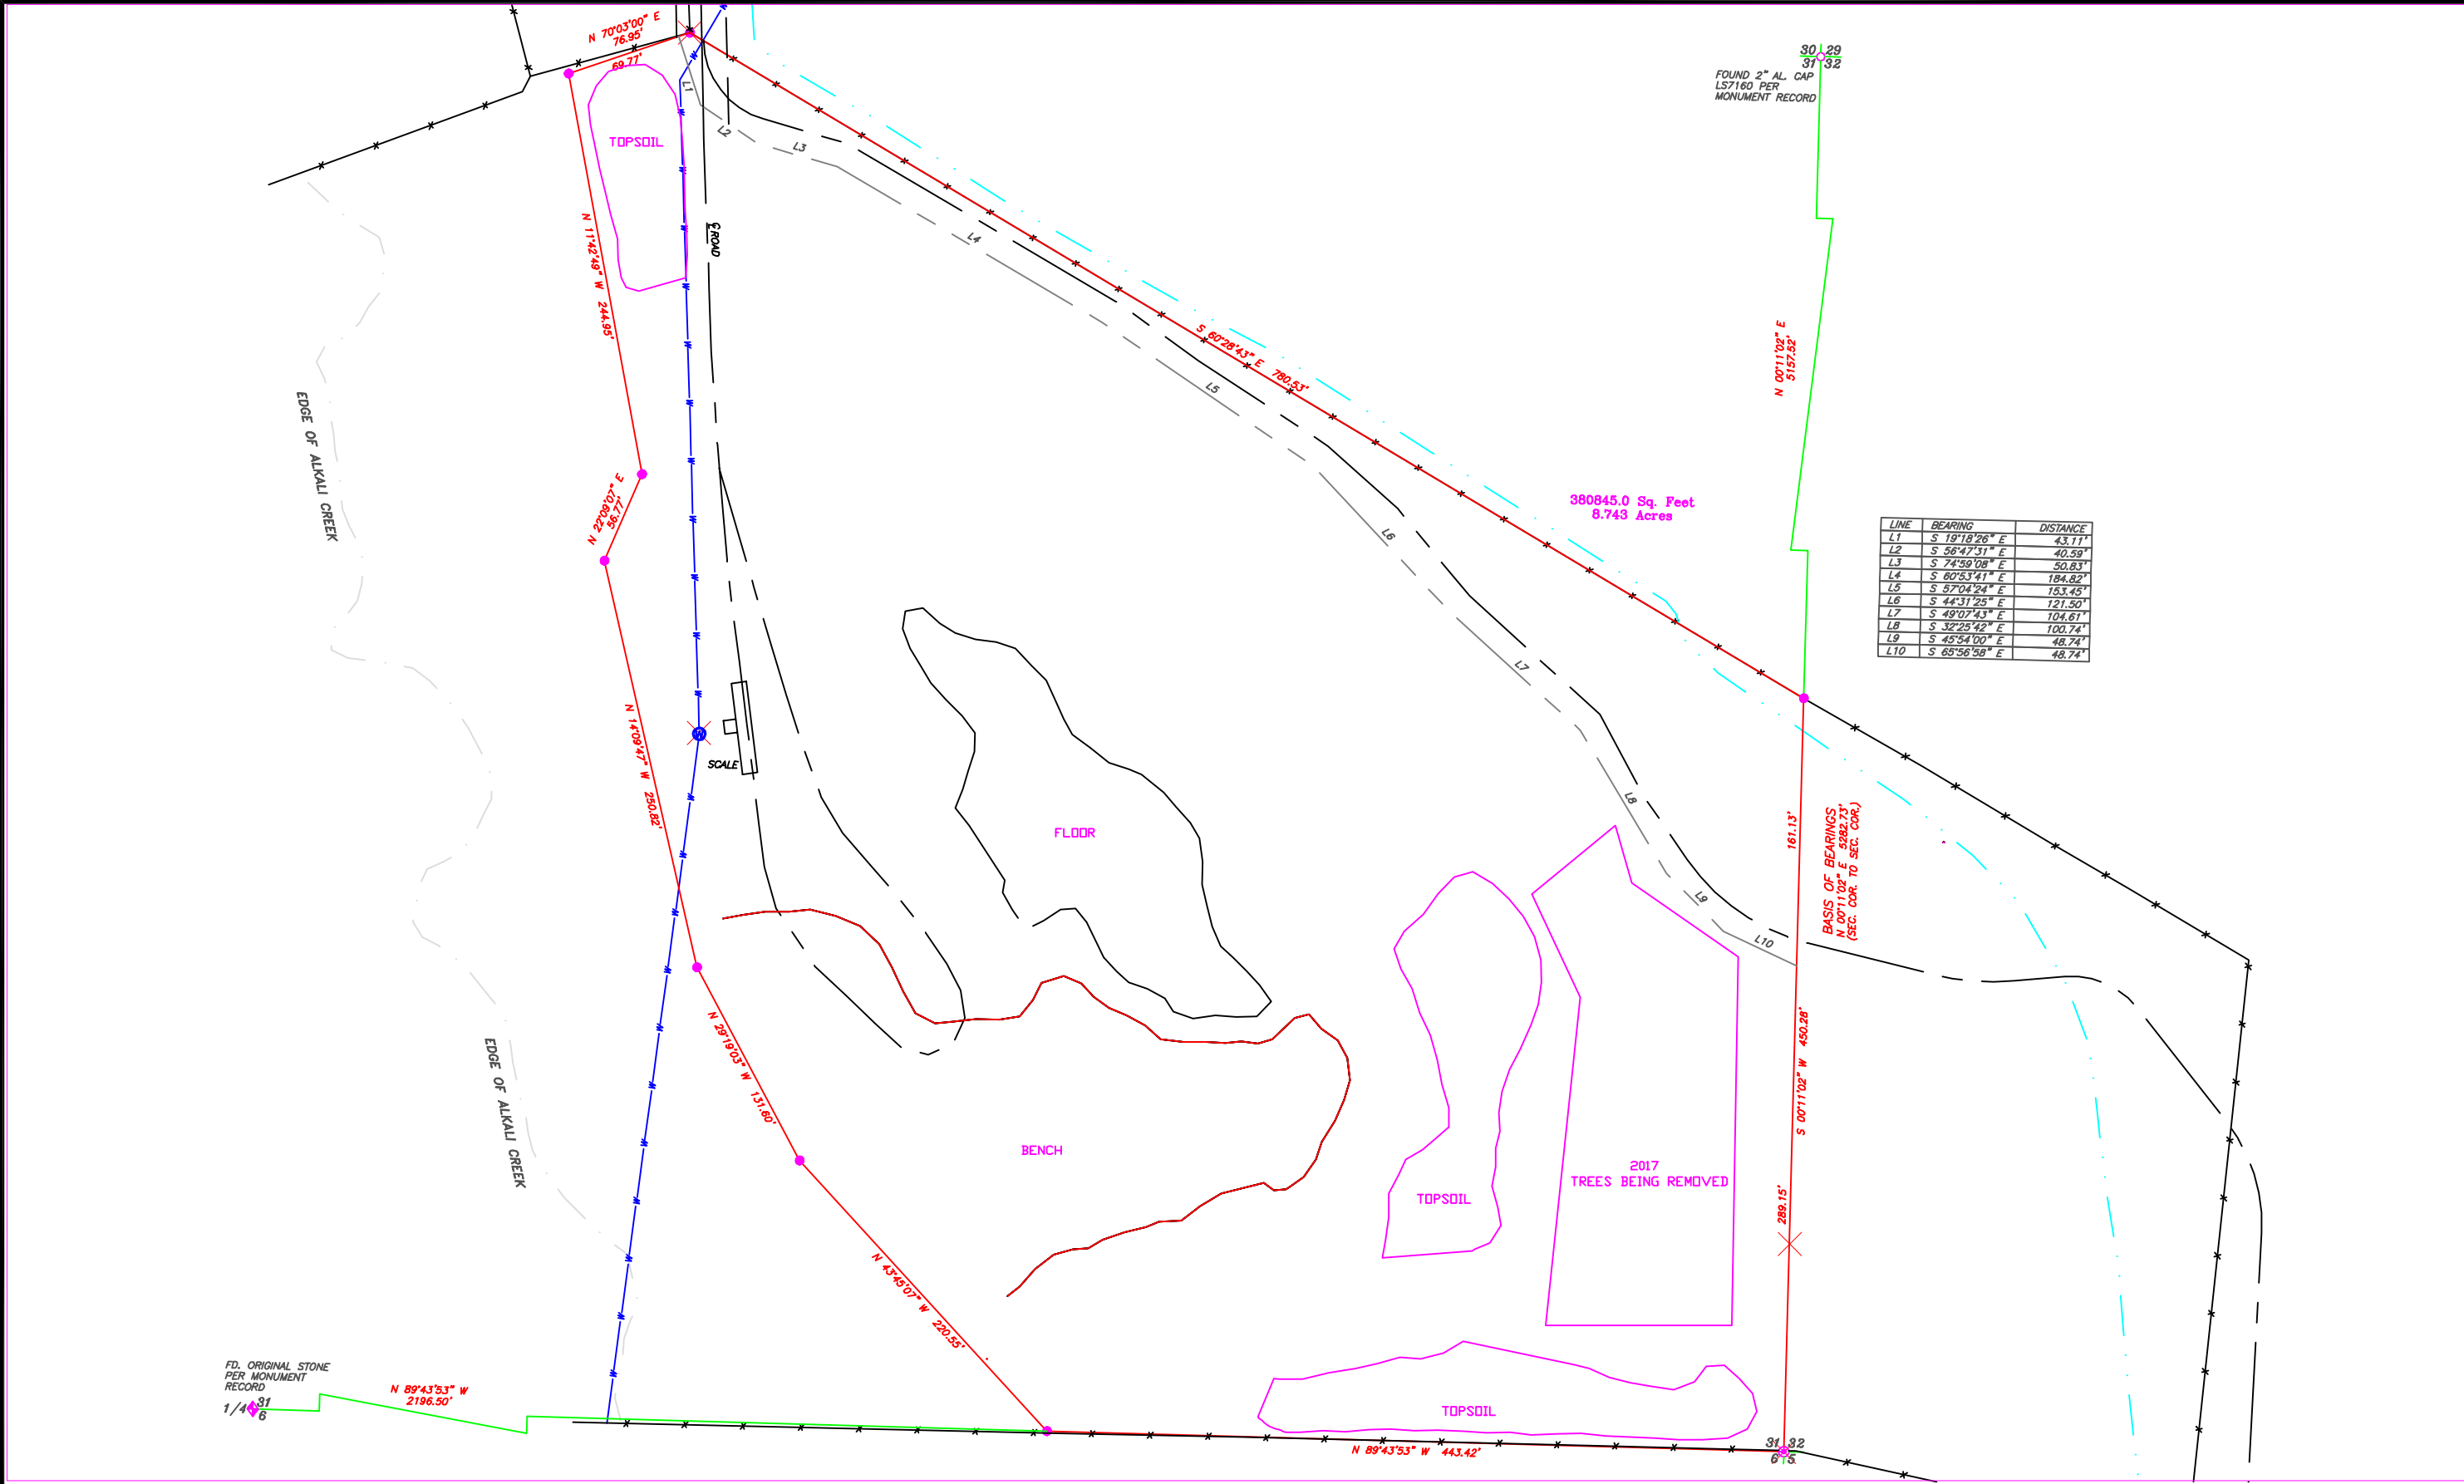

RJB	1	2017 ACTMITY	1/11/18
BY	NO.	REVISION DESCRIPTION	DATE

SCALE: NOT TO SCALE	DESIGNED: RJB
DATE: 1/11/18	DRAWN: RJB
ABBREVIATED FILE LOCATION: M:\ENG\mine\county\site\ACCESS	