



820-9002-4

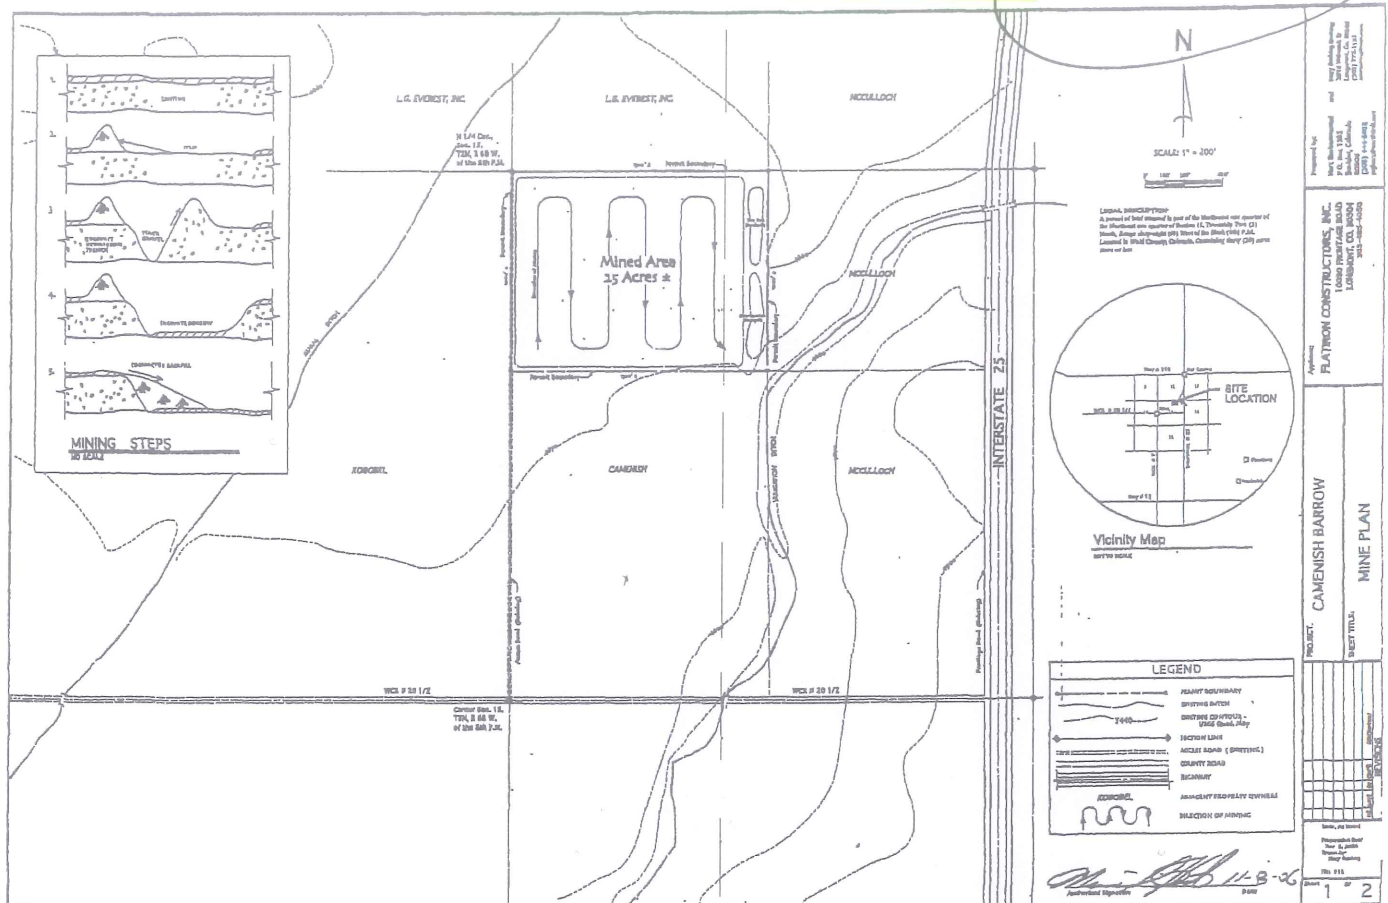

Small map

M-2006-078

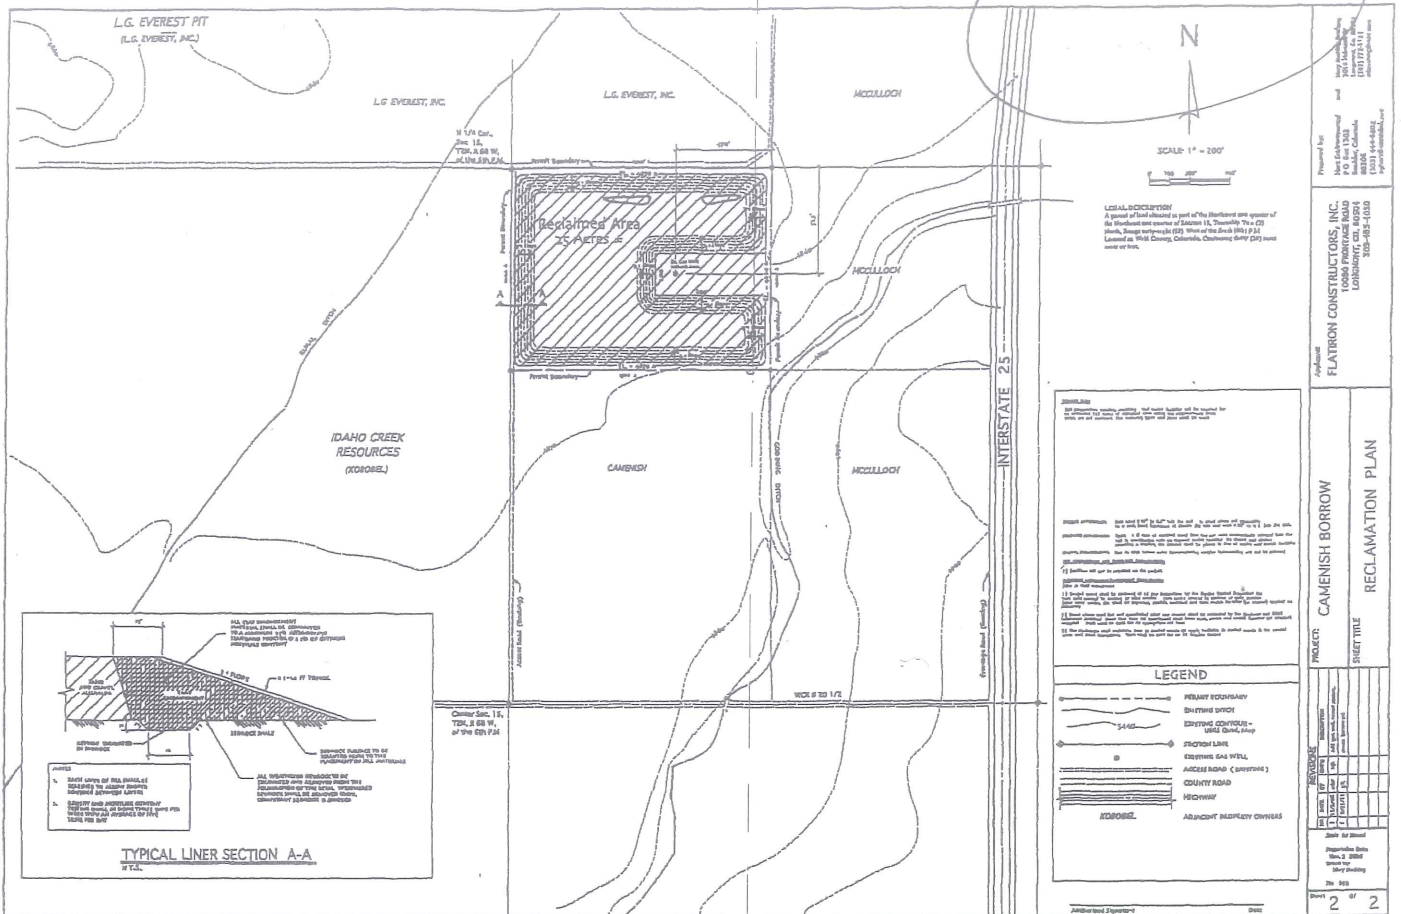


FLATIRON CONSTRUCTORS, INC.

PROJECT: CAMENISH BORROW
SHEET TITLE: RECLAMATION PLAN


Sheet 2 of 2