


FREDSTROM RESOURCE
MINING PLAN

- NOTES:
- 1) THE HOURS OF MINING OPERATION AT THE SITE WILL BE MONDAYS THROUGH FRIDAYS, 7:00 A.M. TO 2:00 P.M. OR DAYLIGHT TO DARK (WHICHEVER IS MORE RESTRICTIVE). ONLY HAULING AND EQUIPMENT MAINTENANCE WILL BE ALLOWED ON SATURDAYS.
 - 2) IF SUSTAINED WINDS EXCEED 30 MPH AT MINING SITES, OPERATIONS WILL CEASE UNTIL THE WIND SPEED DROPS BELOW 30 MPH.

FLOOD HAZARD LEGEND:
FLOODPLAIN INFORMATION PER FIRM FLOOD
INSURANCE RATE MAP NO. 0805C0270 F,
DATED JUNE 2, 1995.

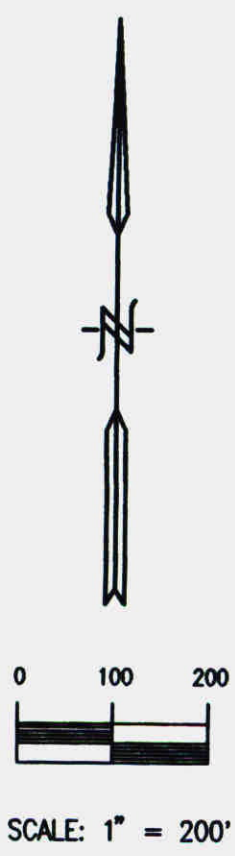

- LEGEND:
- PROPOSED PERMIT BOUNDARY
 - LIMITS OF MINING AREAS
 - SECTION LINE
 - 100 YR. FLOODPLAIN
 - EXISTING TREES
 - EXISTING WATER
 - EXISTING 2' CONTOURS
 - EXISTING STRUCTURES
 - EXISTING FENCE
 - EXISTING WATER LINE
 - MINING SEQUENCE
 - HAUL ROAD
 - TEMPORARY SCREENING BERM TO BE REMOVED UPON COMPLETION OF MINING
 - CONVEYOR
 - EXISTING ELECTRIC LINE
 - APPROXIMATE LOCATION
 - EXISTING TELEPHONE PEDESTALS
 - APPROXIMATE LOCATION

ANNUAL REPORT MAP
JANUARY 7, 2018
NO DISTURBANCES TO DATE

Permit # M-2001-016 Confidential?
Class: A2111111111111111 Type-Seq:
From: A2111111111111111 To:
Doc. Name: A2111111111111111
Doc. Date (if no date stamp):



RECEIVED
MAY 18 2001
Division of Minerals and Geology

ENVIRONMENTAL DESIGN:
Anderson & Company
eco
420 sunset street
longmont, colorado 80501
phone (303) 776-4636
fax (303) 545-2910

PLANNING & ENGINEERING:
ROCKY MOUNTAIN CONSULTANTS INC.
825 DELAWARE AVENUE, SUITE 500
DENVER, COLORADO 80501
PHONE: (303) 772-5282

MLRB 112 PERMIT - MINING PLAN
FREDSTROM RESOURCE
AGGREGATE INDUSTRIES WEST CENTRAL REGION, INC.
Longmont, Colorado

SCALE: 1"=200'
DATE: 3/1/01
DESIGNED BY: BB/DB/BB
DRAWN BY: KES/SR
CHECKED BY: DB
JOB NO.
80-3919.003.00
EXHIBIT C
2 OF 3

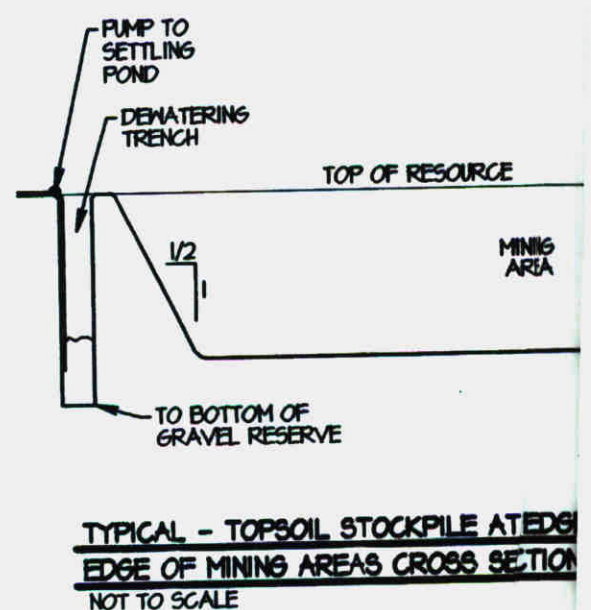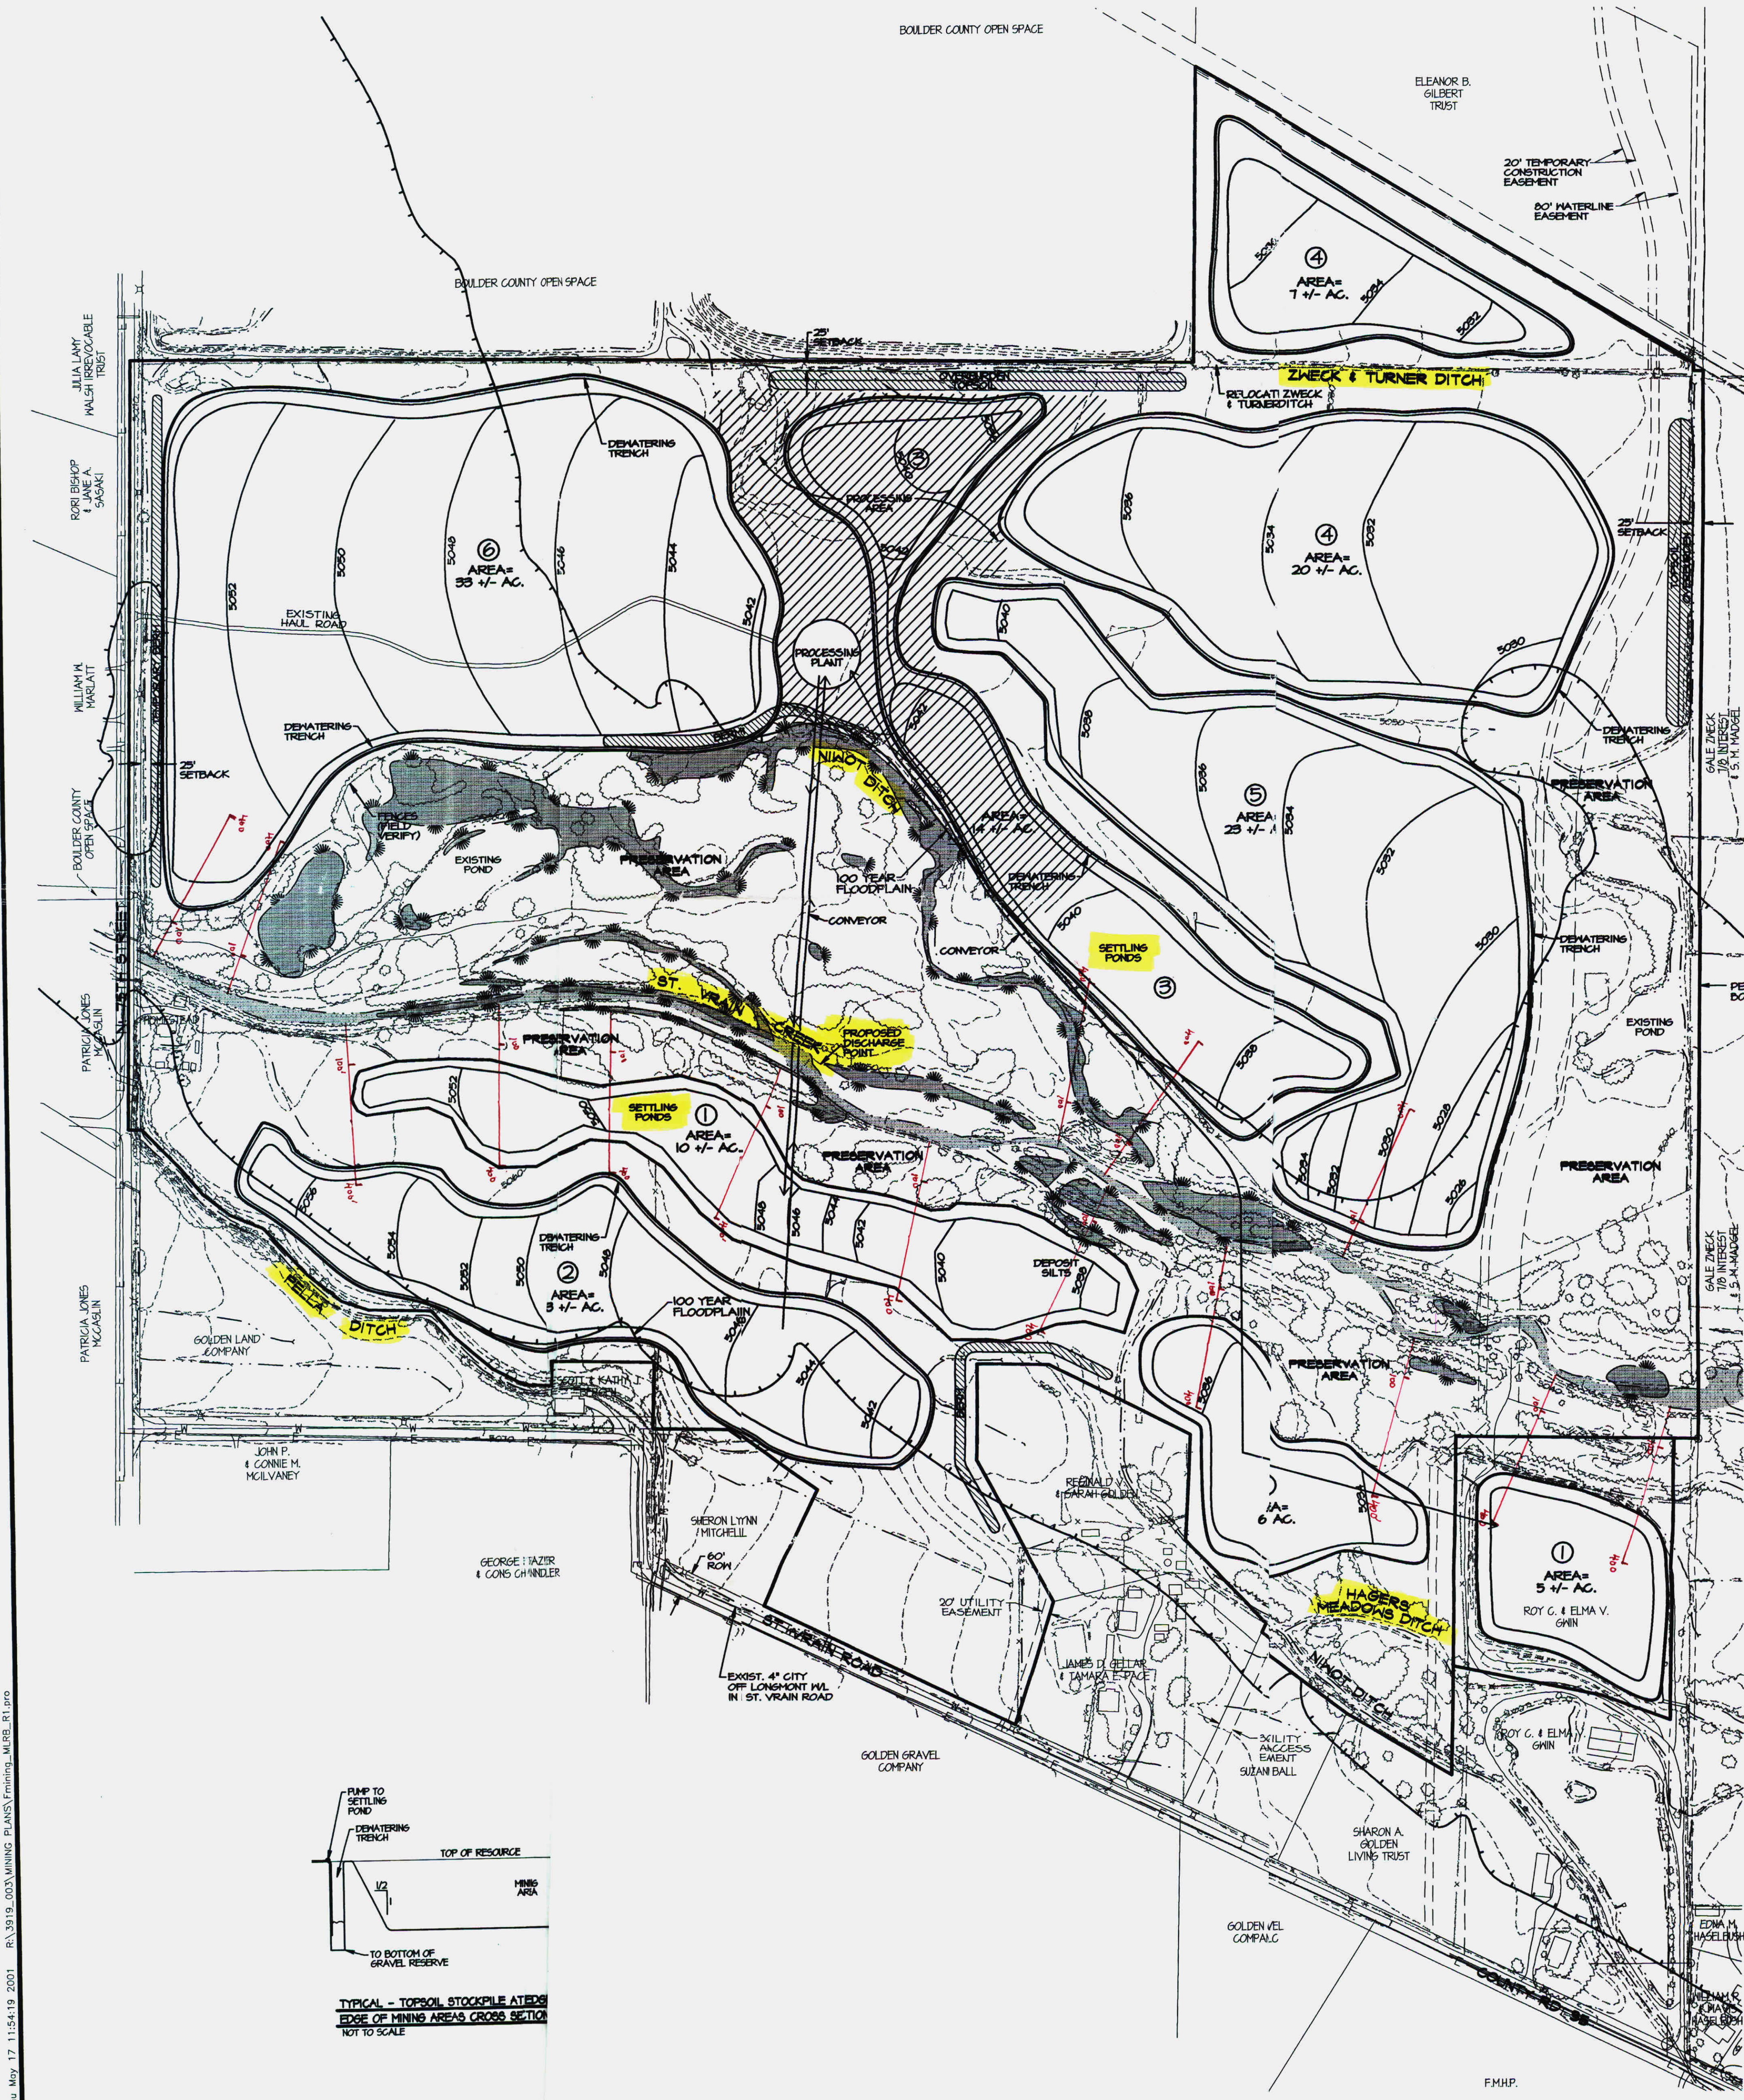

PLOTTED: Thu May 17 11:54:19 2001 RL3919.003 MINING PLANS/Printing, MRS. R. J. J.