


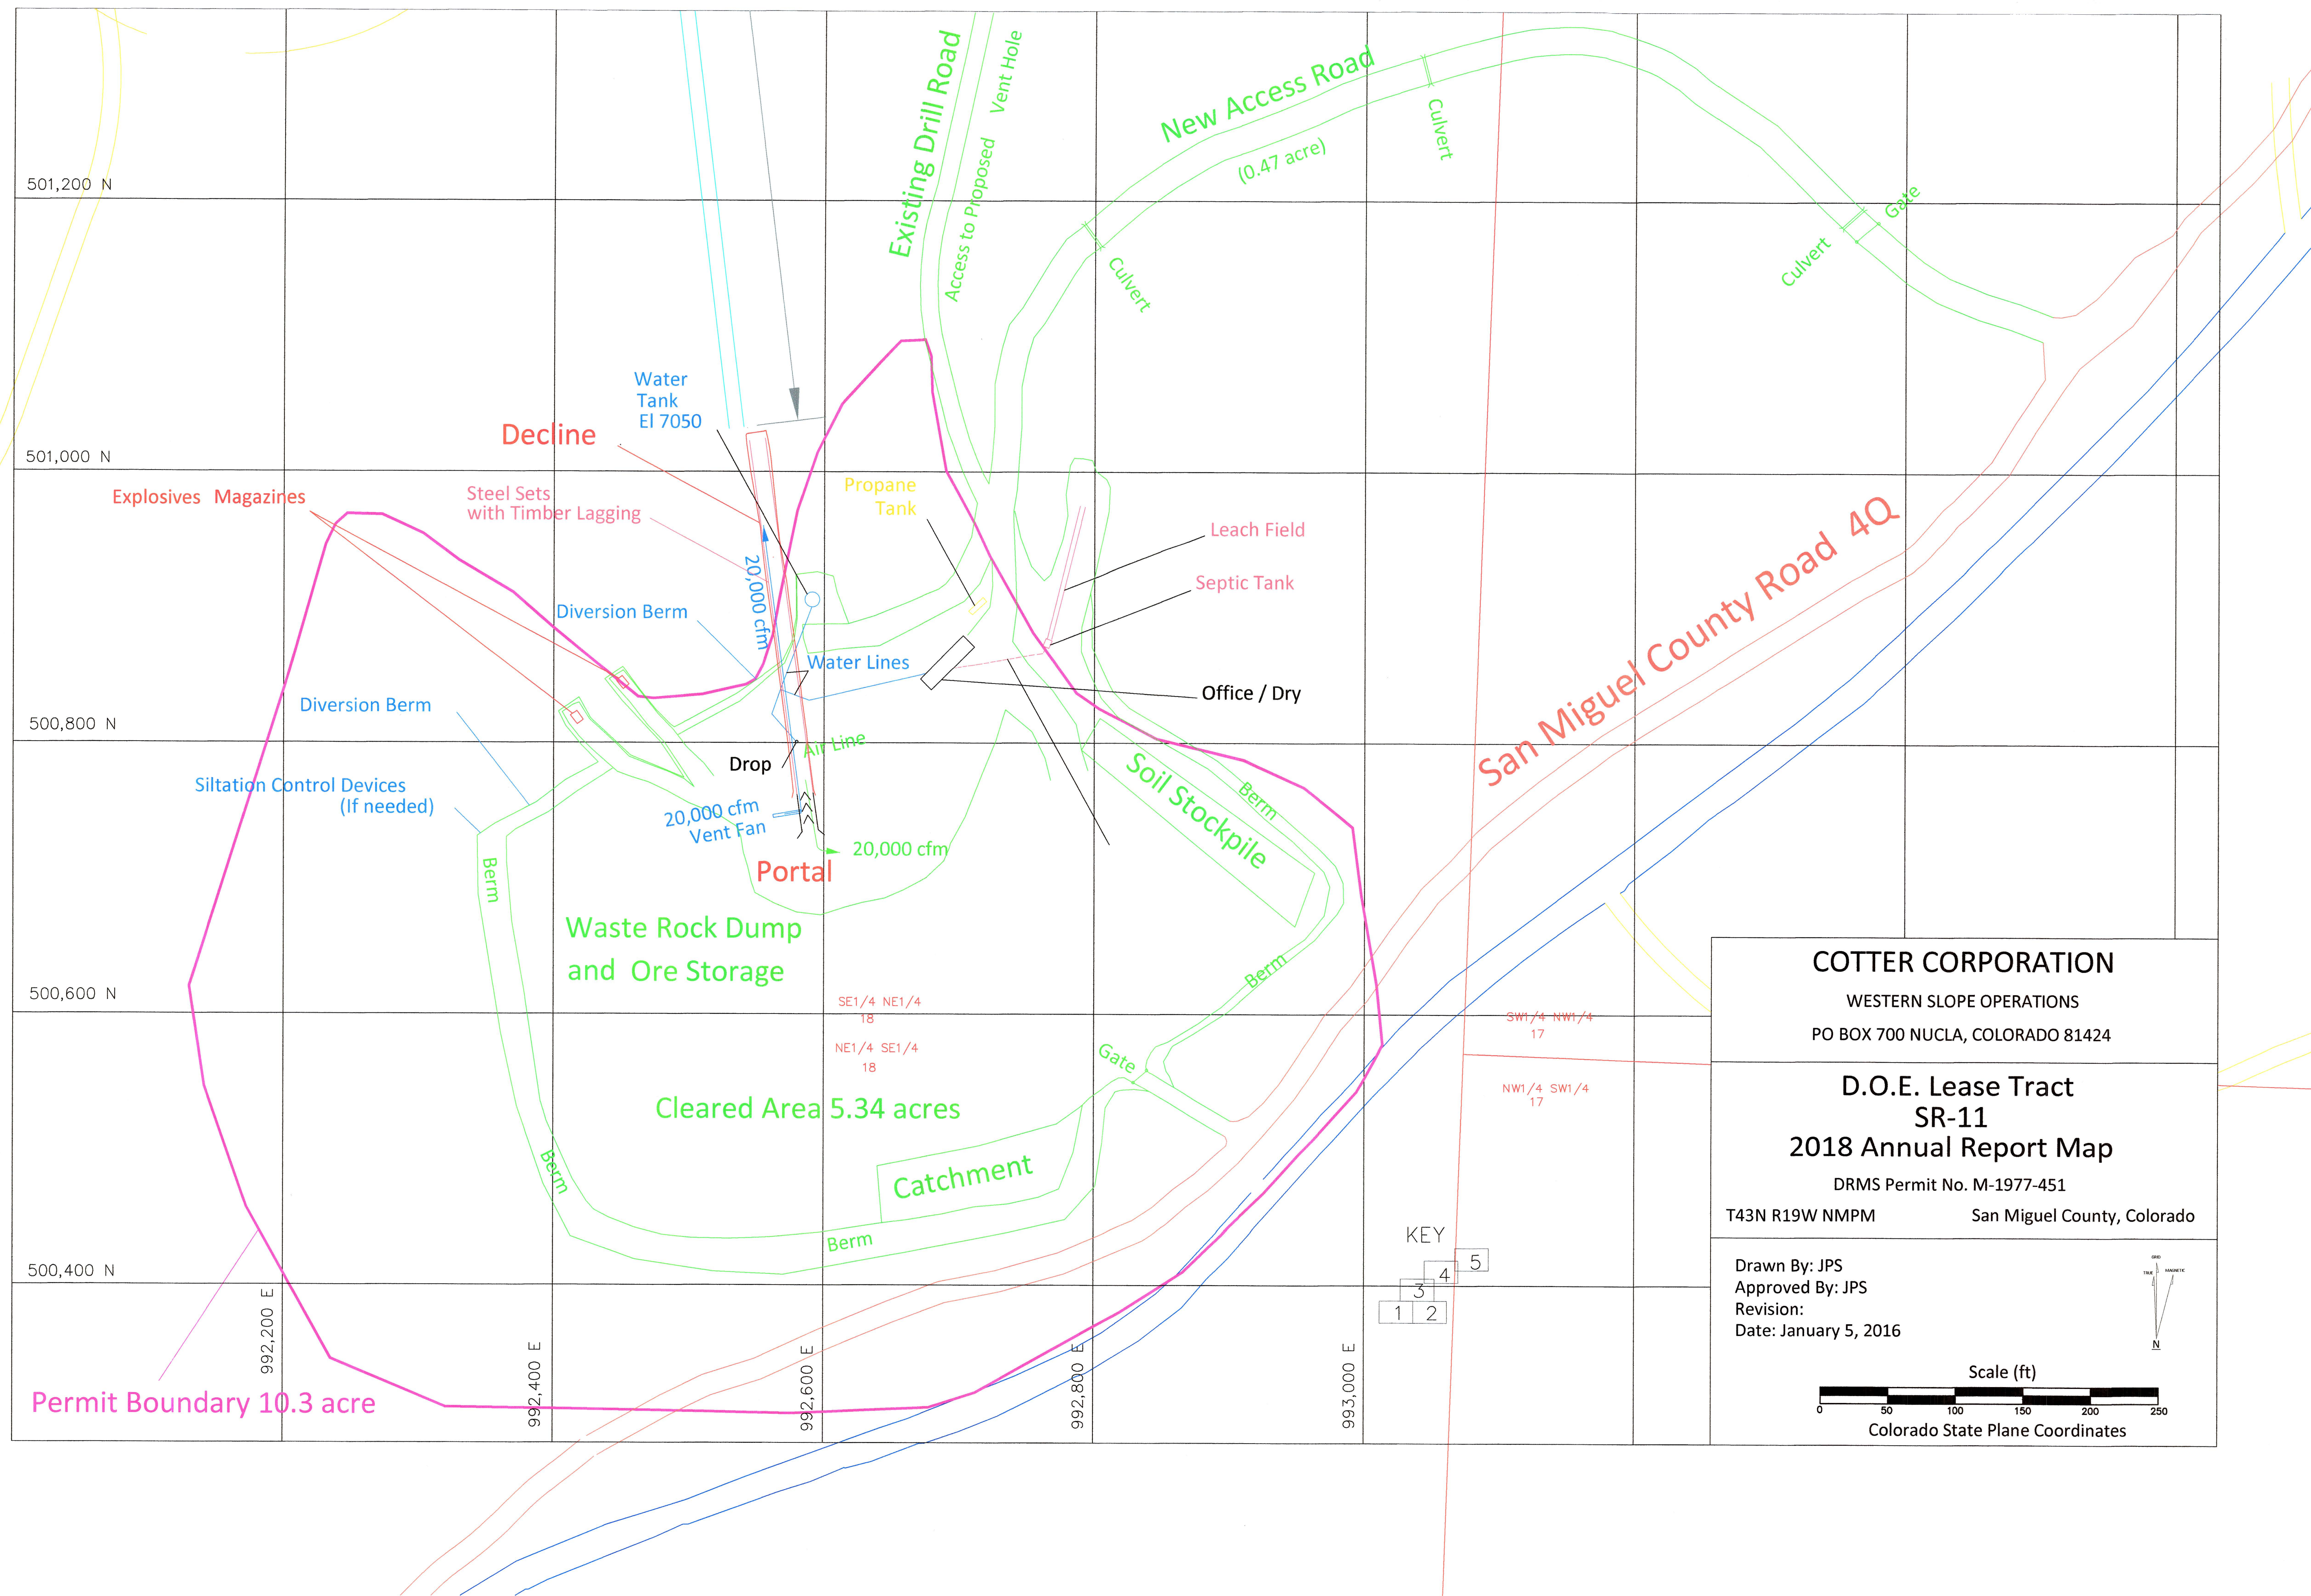

COTTER CORPORATION

WESTERN SLOPE OPERATIONS
PO BOX 700 NUCLA, COLORADO 81424

**D.O.E. Lease Tract
SR-11
2018 Annual Report Map**

DRMS Permit No. M-1977-451
T43N R19W NMPM San Miguel County, Colorado

Drawn By: JPS
Approved By: JPS
Revision:
Date: January 5, 2016

