


EXHIBIT C1 MINING MAP

SHEET 1 OF 1


PROGRESS AS OF
12/31/17

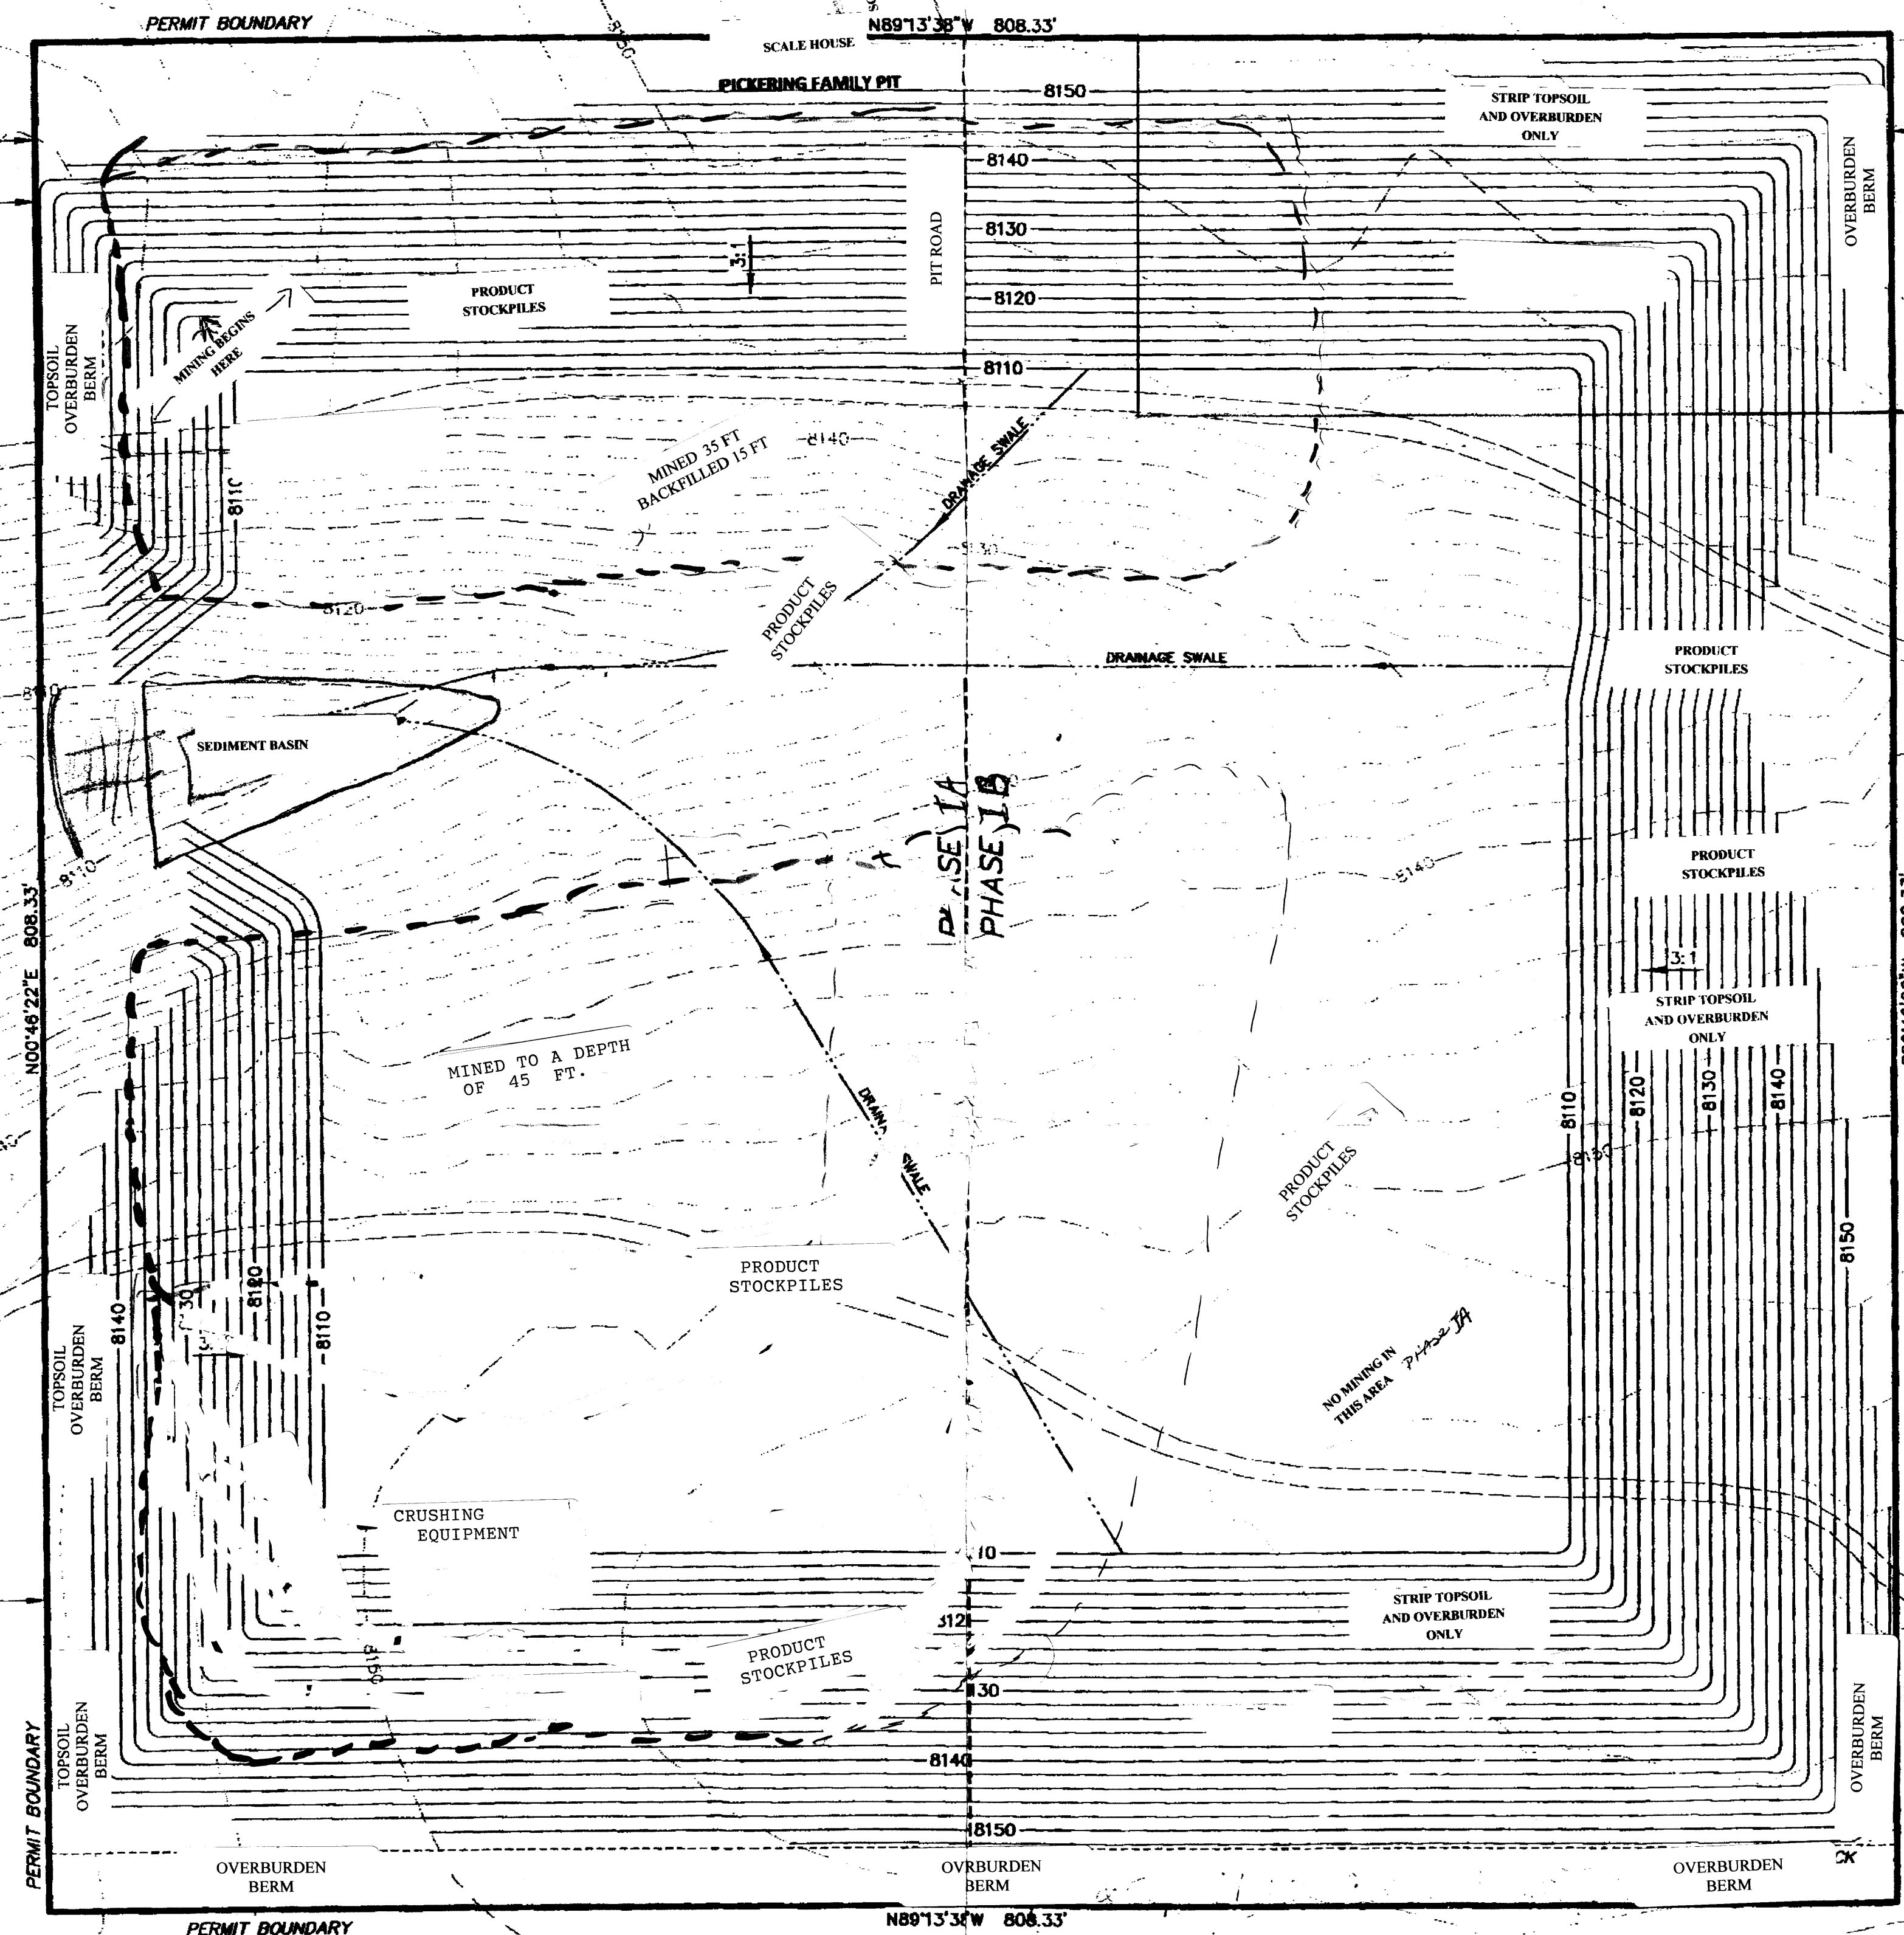

PICKERING FAMILY, LLC
BK 112 PG 631, REC # 79558

EXHIBIT MAP C1
**FLINTSTONE GRAVEL
& TRUCKING, INC.**
A TRACT OF LAND LOCATED IN A
PORTION OF THE N1/2 OF
SECTION 32, T2N, R76W, 6TH P.M.,
COUNTY OF GRAND,
STATE OF COLORADO.

KERVIN INC SURVEYING		P.O. BOX 1079 8790 WEST COLFAX FRASER, CO 80424 970-531-8449 LANDWORK, CO 303-232-3848
DRAWN BY: MSK	DATE: 08/15/09	REVISIONS & DATE
CHECKED BY: MSK	SCALE: 1"=50'	
JOB NO: 08-029	NAME: EXHIBIT	

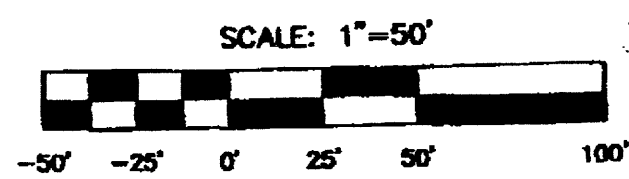

C-N 1/16 SEC. 32
FOUND #5 REBAR W/
2" ALUM CAP MARKED
"1994 PLS 11415"

FOUND #4 REBAR W/
1-1/2" ALUM CAP
MARKED "PLS 11415"