


EXHIBIT F - RECLAMATION PLAN MAP

Notes:

1. Maximum Slopes will be 3H (horizontal) to 1V (vertical). Minimum Slopes will 1%.
2. Final Contours are dependent upon quality and depth of sand and gravel aggregate resources, and amount of overburden utilized for off-site borrow material. Thickness of overburden replaced will be from 1' to 10' depending on amount of overburden utilized, amount used on other property owned by the Applicant/Operator, and on amount needed to construct slopes in various areas within permit boundaries. Average thickness of replaced surface soil material will be 6".
3. Entire site will be revegetated per EXHIBIT E - RECLAMATION PLAN.
4. No permanent ponds are proposed.
5. Final Land Use - Pastureland
6. Temporary fencing may be utilized to restrict grazing that would interfere with revegetation becoming established.

N.W. COR. W 1/2, SEC. 24
T.5S, R.60W.

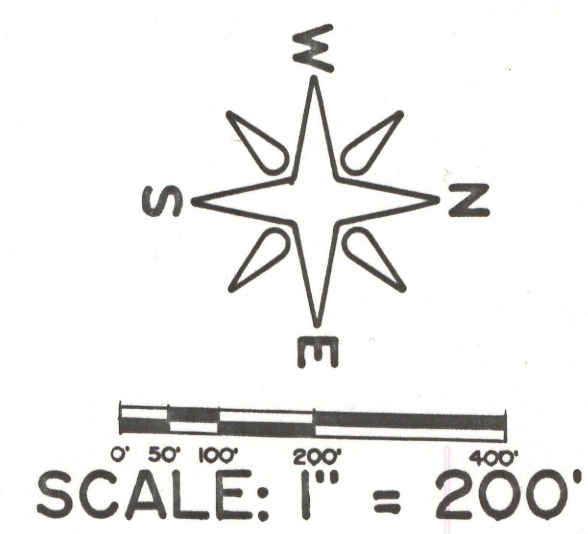

RECEIVED
MAR 26 1996
Division of Minerals & Geology

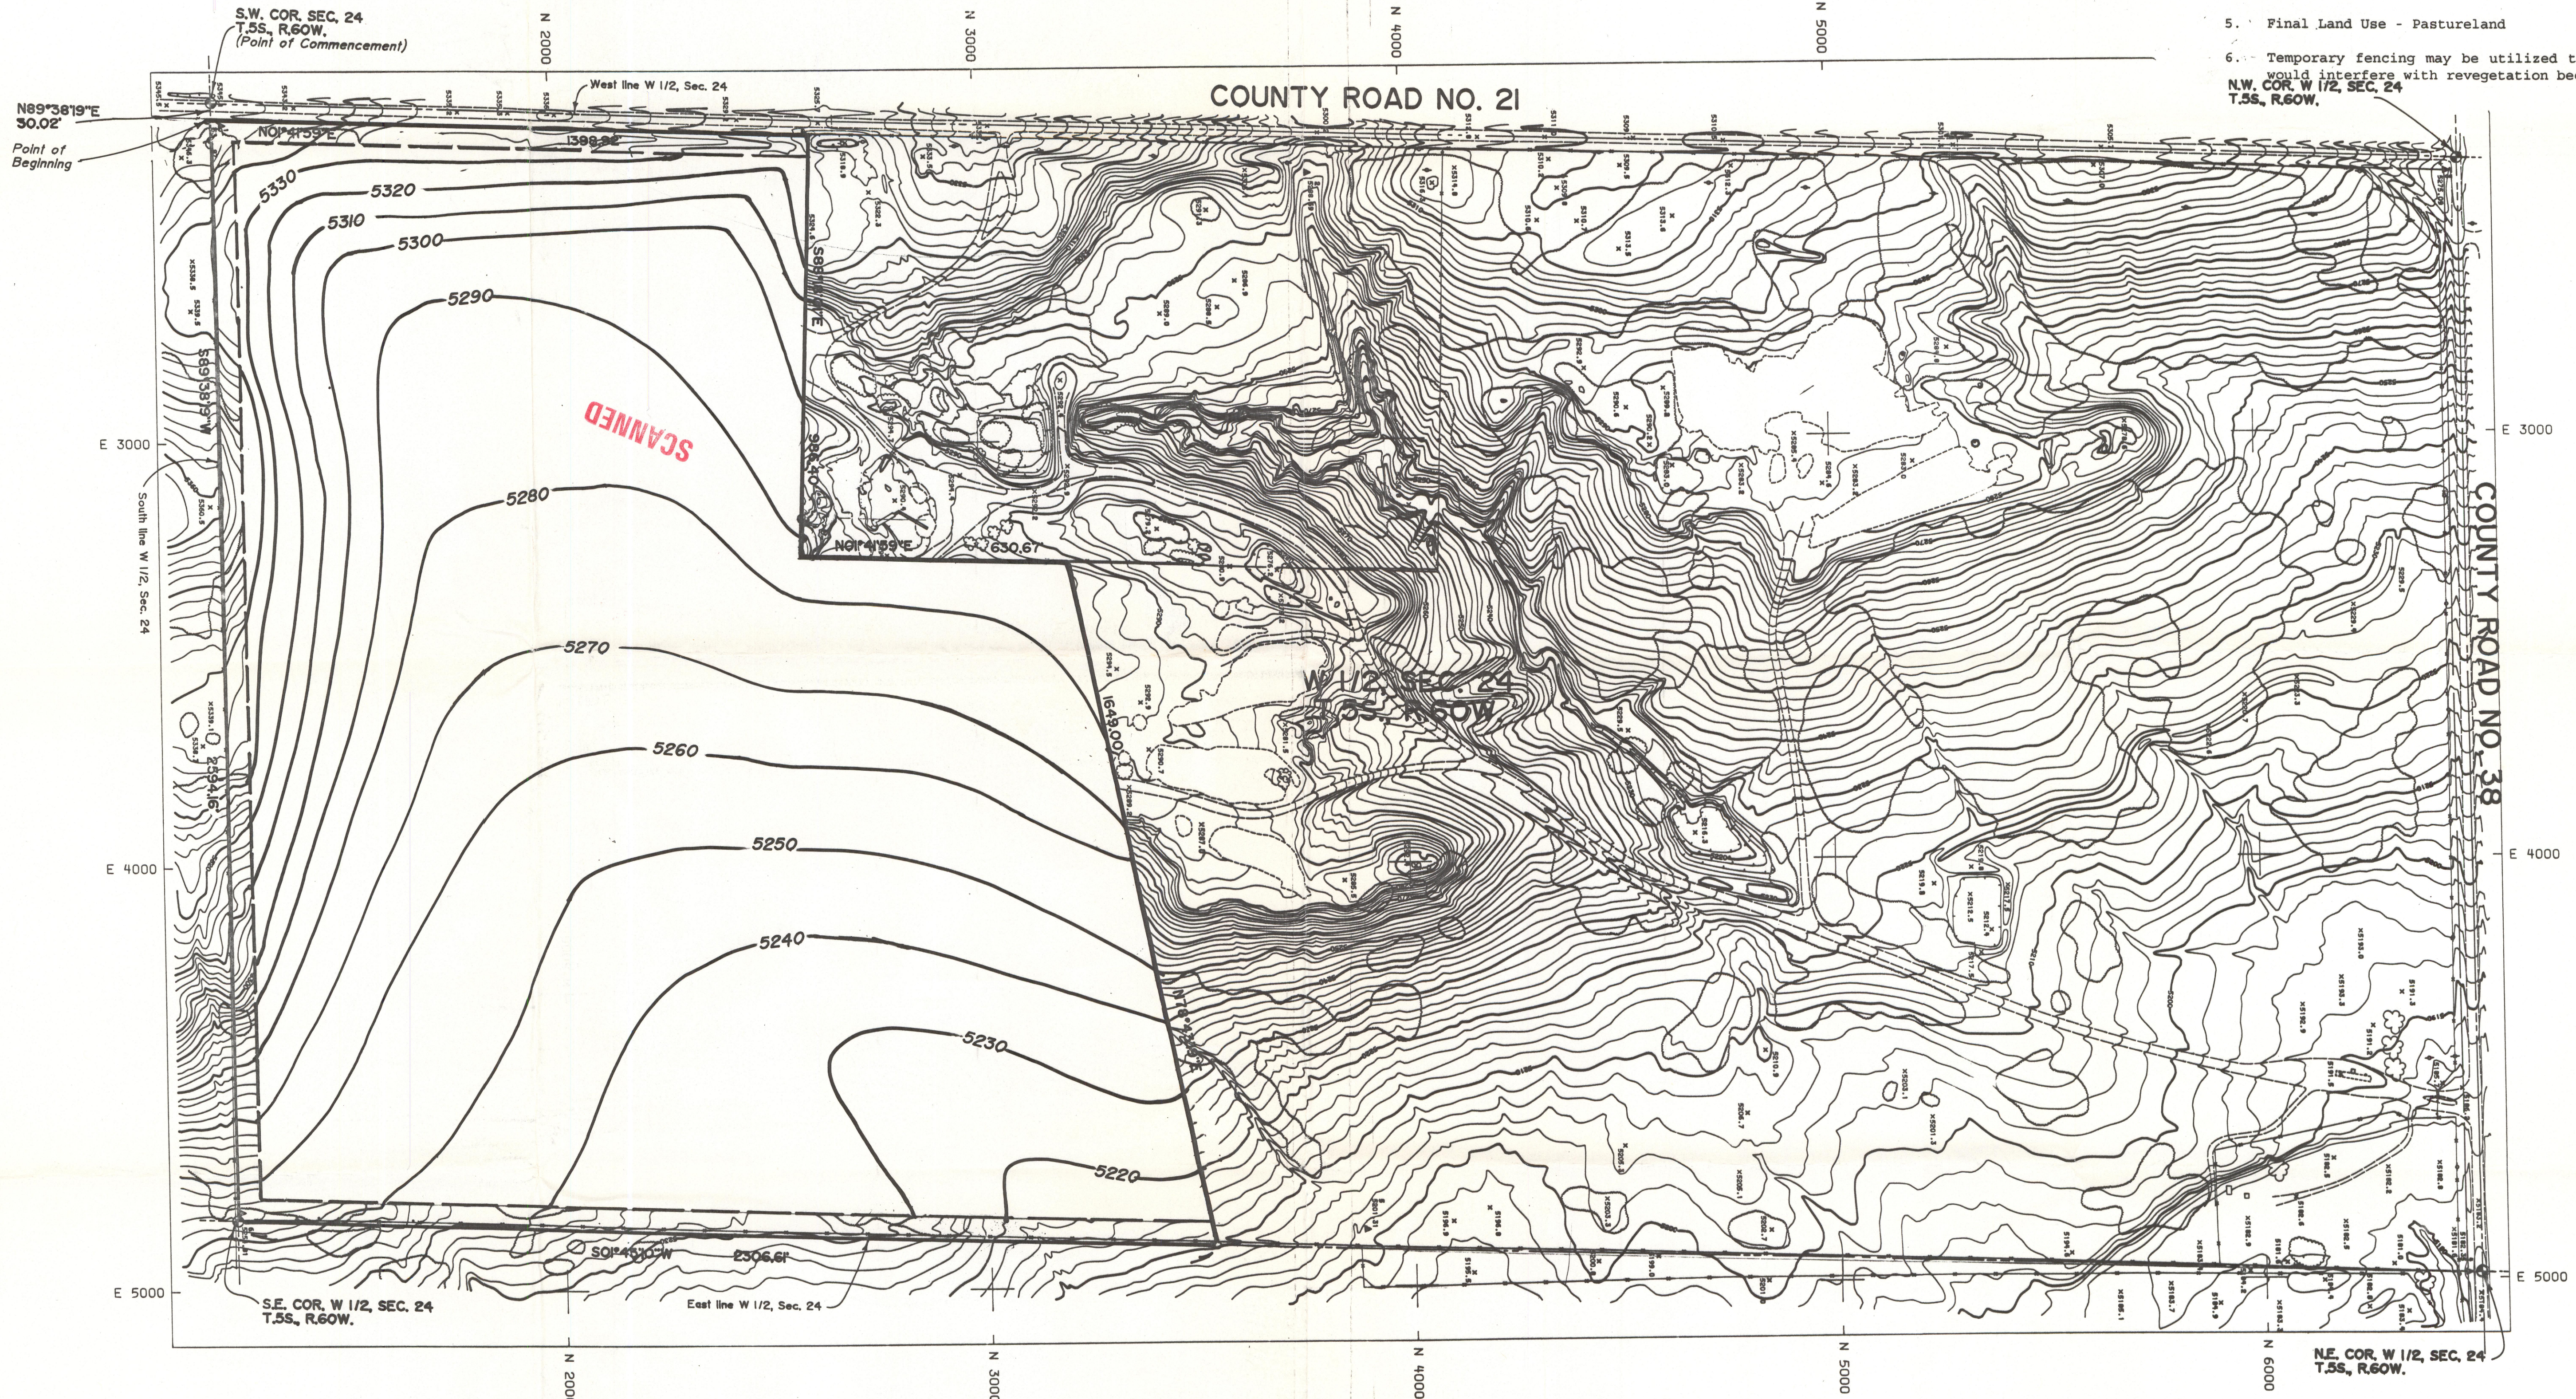


EXHIBIT F - RECLAMATION PLAN MAP

ADCO CONSULTING, INC.
2090 EAST 104TH AVENUE, SUITE 305
THORNTON, COLORADO 80233-4316
(303) 450-2204 FAX: (303) 452-4515

TWK DEER TRAIL REGULAR PERMIT PIT
A PART OF THE WEST ONE-HALF OF SECTION 24; TOWNSHIP 5 SOUTH, RANGE 60 WEST OF
THE 6TH PRINCIPAL MERIDIAN, ARAPAHOE COUNTY, COLORADO

REVISIONS:

SCALE: 1" = 200'	DATE: MARCH 18, 1996	DRW BY: G.B.	CKD BY: R.B.	PROJ. NO: 96016
BOOK: 541	PAGE: 65-70	FILE NO: 24-5560-64L	SHEET: SHEET 1 OF 1	