


4.5 ACRES DISTURBED

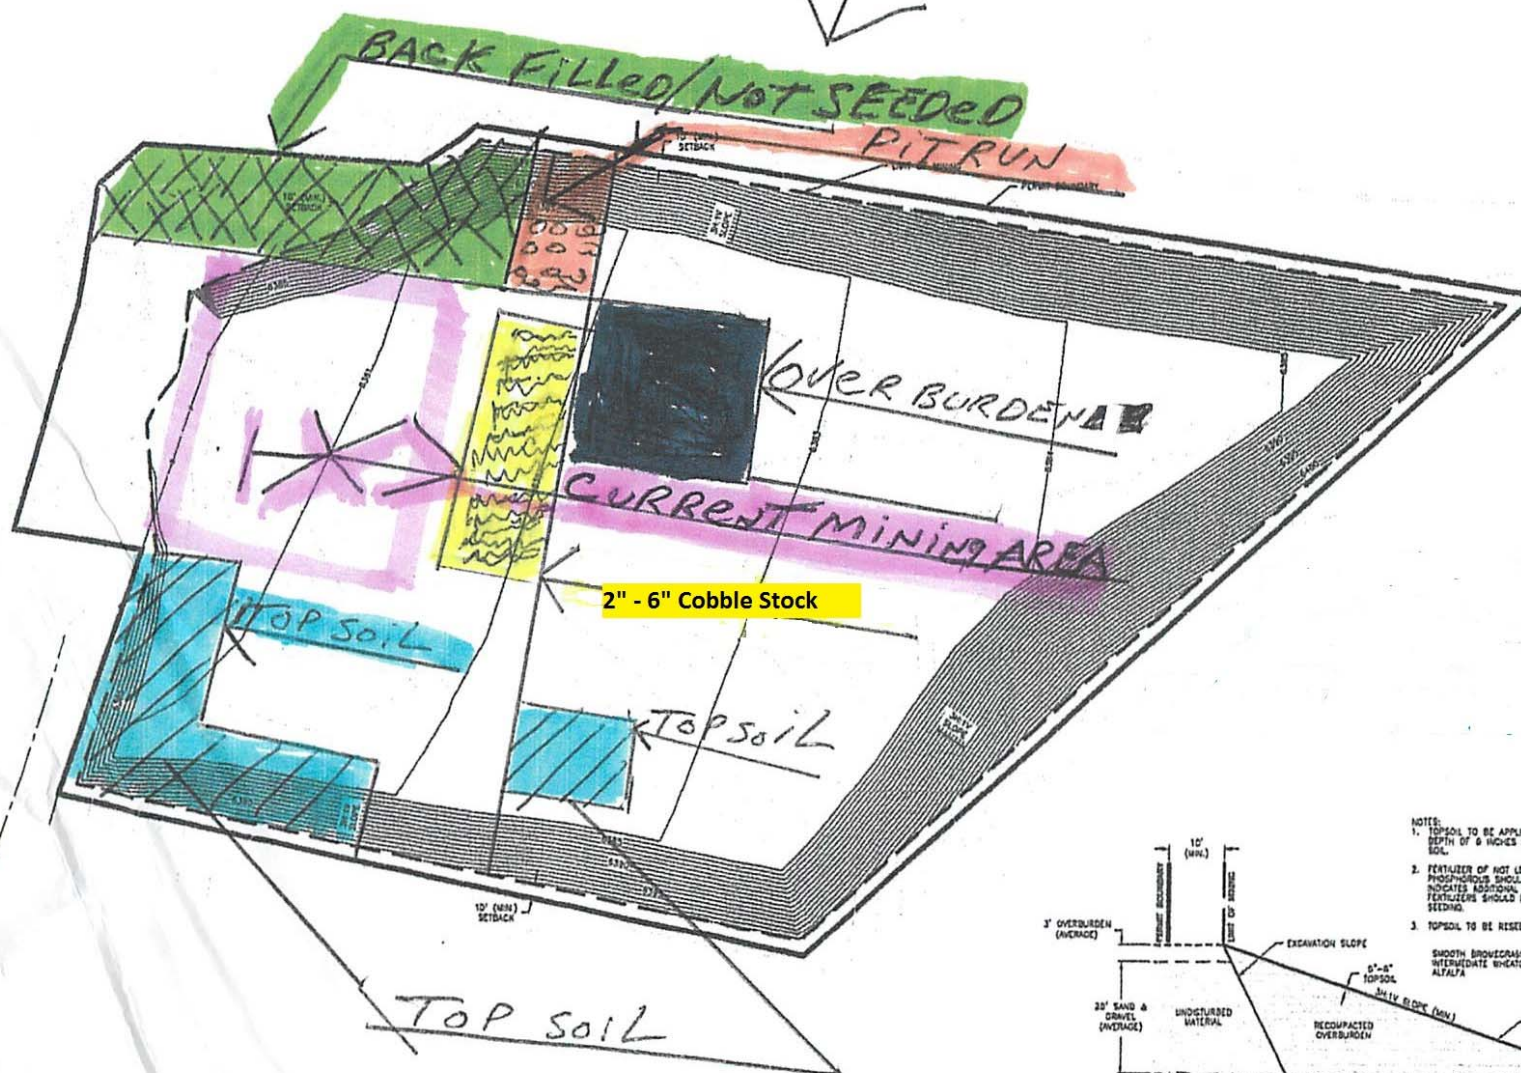


TOPOGRAPHY SOURCE: DISTRICT TOPOGRAPHY
FROM EPP AND ASSOCIATES SURVEY DATED
JANUARY 2011.

NOTES:

1. TOPSOIL TO BE APPLIED AFTER SHAPING AND TILTED TO A DEPTH OF 6 INCHES OR MORE (ENDING TOPSOIL TO EXISTING SOIL)
2. FERTILIZER OF NOT LESS THAN 40% NITROGEN AND 40% PHOSPHORUS SHOULD BE APPLIED UNLESS A SOIL ANALYSIS INDICATES ADDITIONAL N/P FOR EACH APPLICATION OF FERTILIZERS SHOULD BE IMMEDIATELY PRIOR TO THE TIME OF SEEDING.
3. TOPSOIL TO BE RESEEDING WITH THE FOLLOWING SEED MIX:

	% OF MIX	PLS PER ACRE
SMOOTH BROWNCRASS	43	13.0
INTERMEDIATE BROWNCRASS	43	13.0
ALFALFA	20	20.0

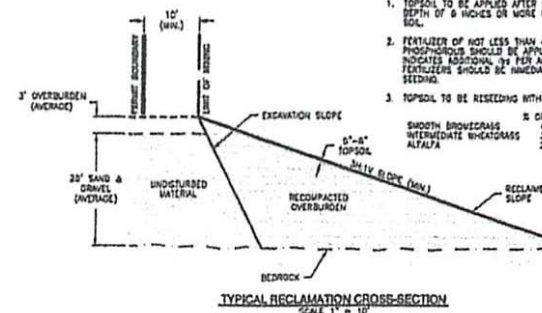

Staff Report Page 39 of 39

DCS, Inc.
4225 19th Avenue S.W.
Cedar, CO 80612
970-325-8200-2394
970-325-4275



EXP. 2. AUGUSTEN, INC.
PROFESSIONAL LAND SURVEYING
 6314 Lakeside Blvd.
 P.O. Box 470 Phone 678-414-0101

BREEZE BASIN RESOURCES, LLC
FIRENTRESS PTT
RECLAMATION PLAN[illegible]

Scale 1" = 4'

Project No.	10-1
Date	02/01/2003
By	