


Upper Gold Link Mine

REVISED

Exhibit # - Reclamation Map

2019

LOWER FILL AREAS AND 2:1 OUTSLOPES
OF ROADS AND BENCH WILL BE TOPSOILED
AND SEEDED. ROADS AND LEVEL PAD
AREAS WILL NOT BE REVEGETATED.

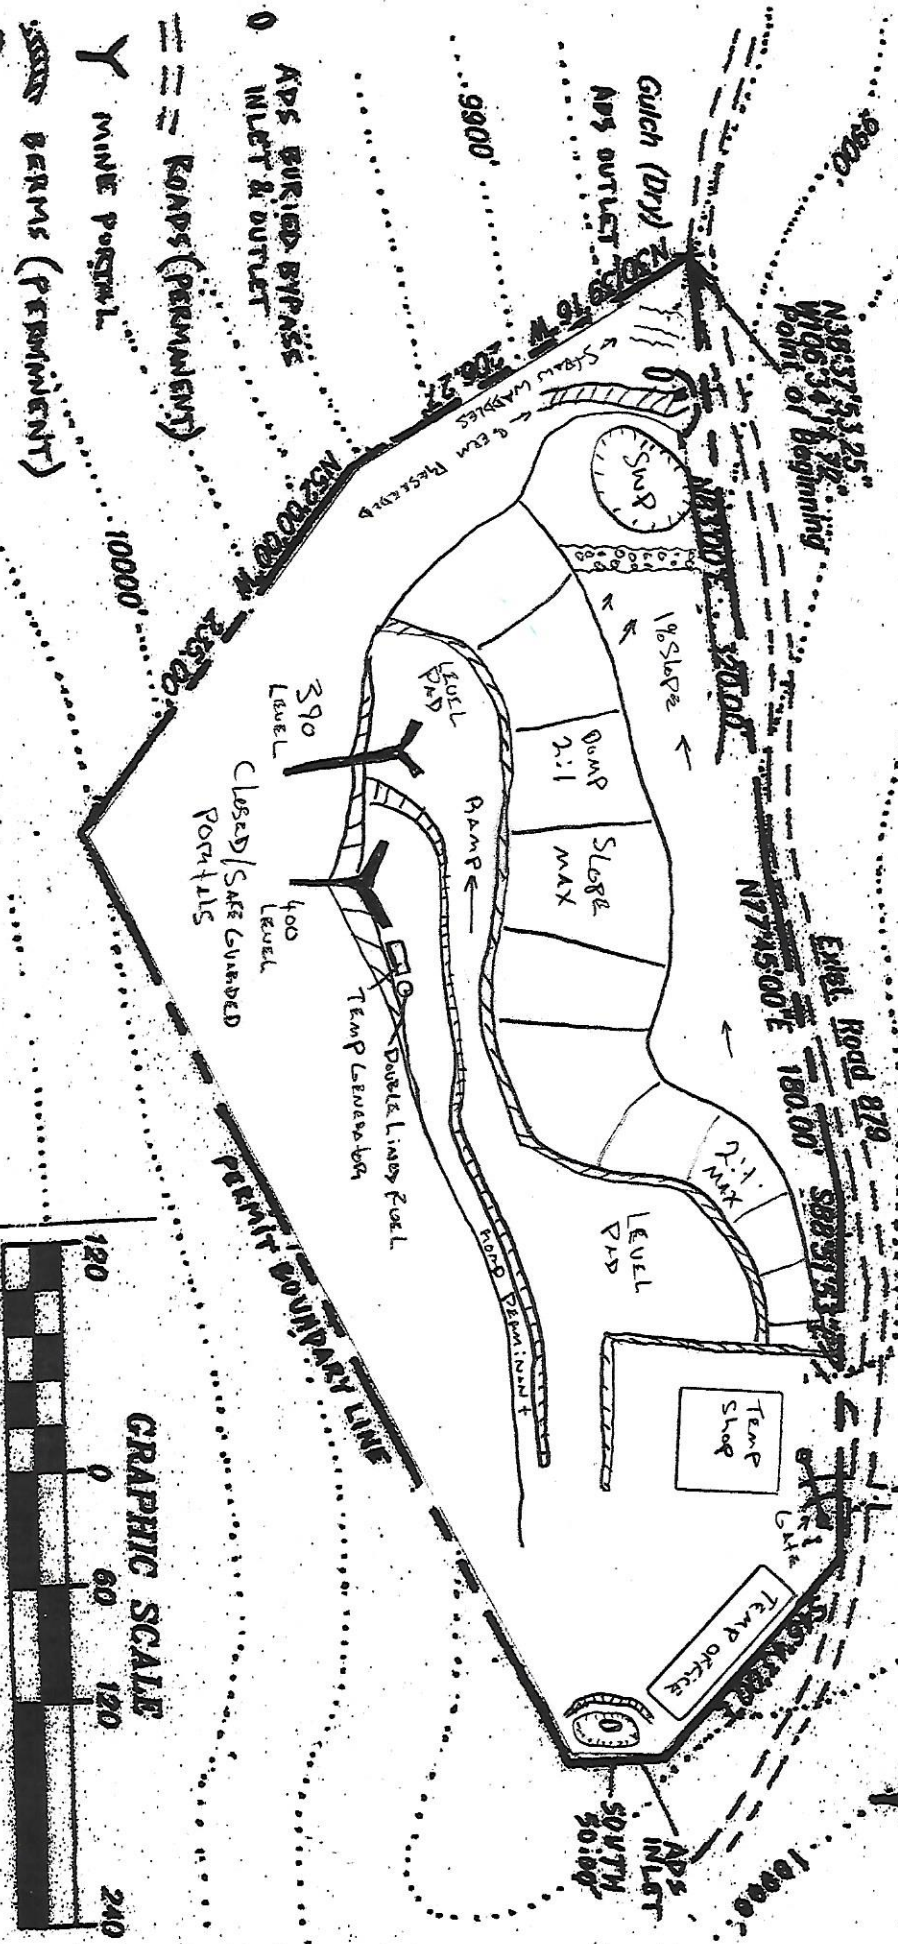

CONTOUR LINE (INTERVAL 20 FT.)

Rock Erosion DAM


REVISED

Exhibit E -- Reclamation Map

7017

Buñied Infastmectioñiz

LOWER FILL AREAS AND 2:1 OUTSLOPES OF ROADS AND DITCH WILL BE TOPSOILED AND SEEDDED. ROADS AND LEVEL PAD AREAS WILL NOT BE REVEGETATED.

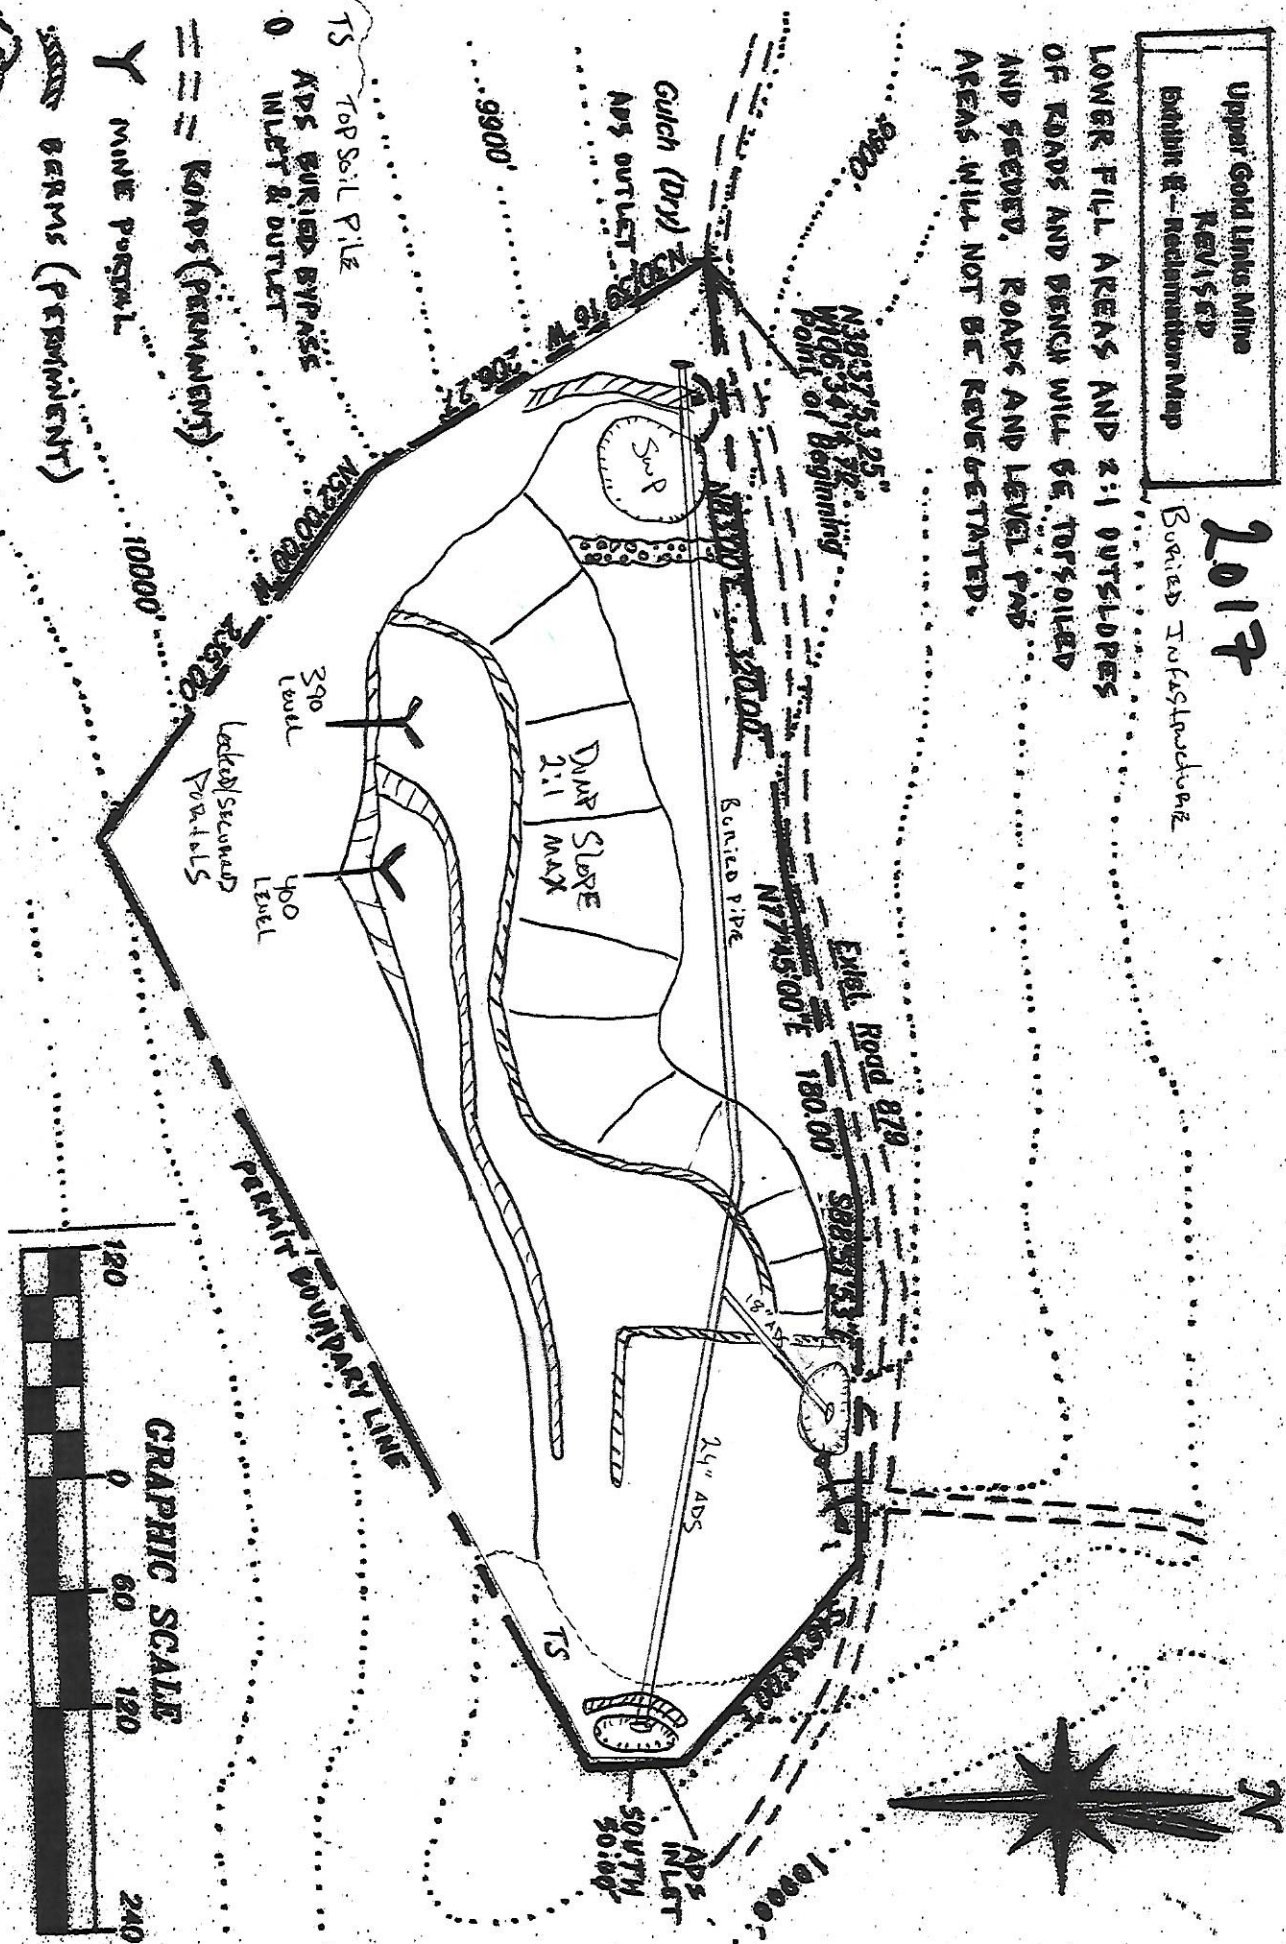

..... CONTOUR LINE (INTERVAL 20 FT.)

STORMWATER POND & OUTLET

~~SECRET~~ BARRMS (PROMINENT)

Y mine possible

11-11-11 KODDS (PERMANENT)

APDS BURIED BYPASS
INLET & OUTLET

TS. TOP Soil Pile

0000

Guich (Dry) 2

APR OUTLET

N 38° 37' 53.25"
W 106° 34' 17.78"
point of Beginning

Buried Pipe

Exel. Road 8/3

N774500 E

SPB 5153

29" ADS

ADS
INLET
SOUTH
50:00

TS

390
Level

400
L306L

Leetred/Secondary
Portals

PERMIT BOUNDARY LINE

GRAPHIC SCALE

120

Q

9

120

241