


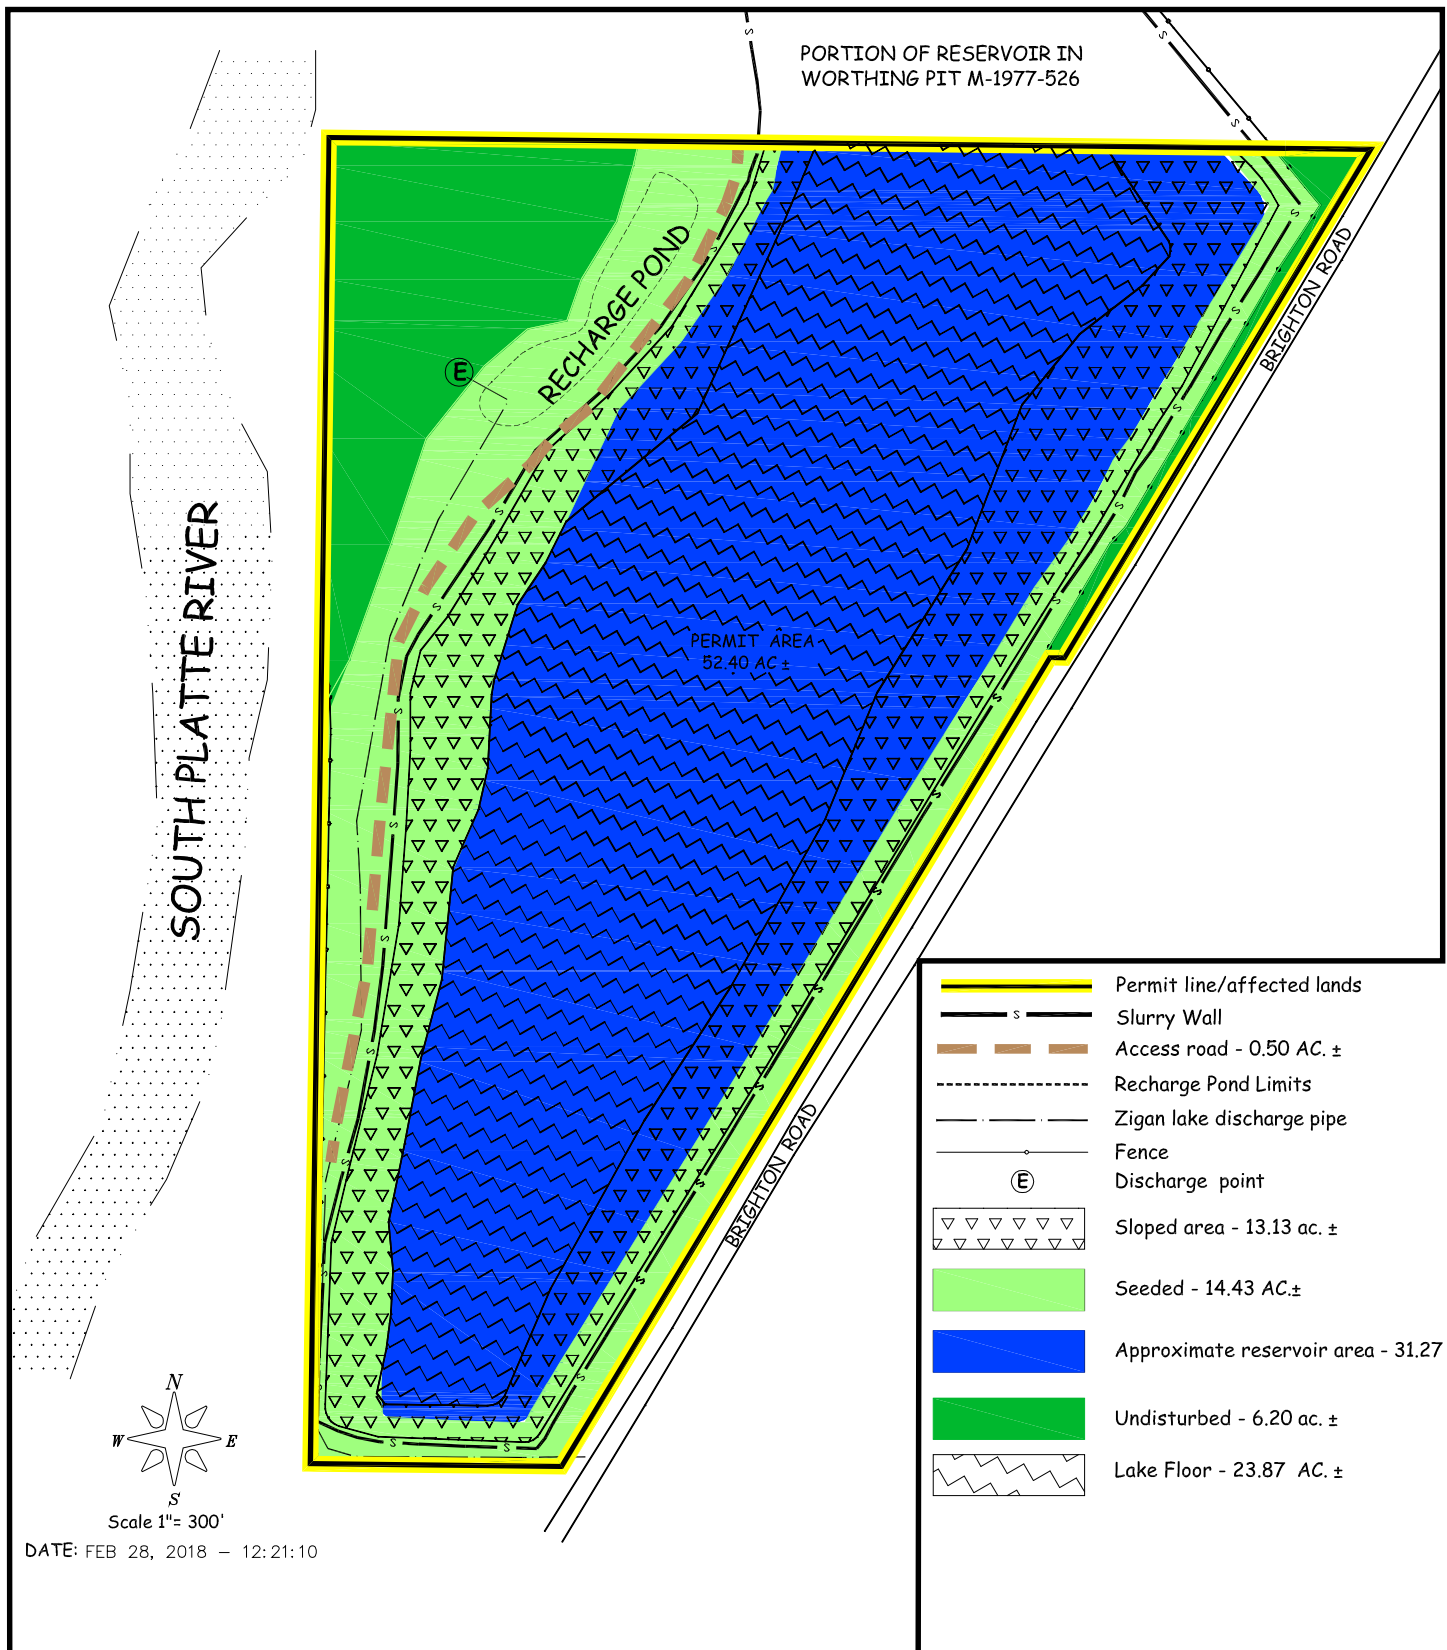

ALBERT FREI & SONS, INC.

Stagecoach Pit - M-1983-067

2018 - ANNUAL REPORT MAP

End Use: Developed Water Storage

Location: NWNW, Sec 35, T-1-S, R-67-W, 6th
P.M., Adams County Colorado

PREPARED BY: *ENVIRONMENT, INC.*
7985 VANCE DR., # 205A
ARVADA, CO 80003
(303) 423-7297
Environment-inc@outdrs.net