


EXHIBIT "E"
Mining Plan Map
5-31-15

HUERFANO • COUNTY


WILLIS GRAVEL PIT, SEC. 2, T. 29 S., R. 69 W.

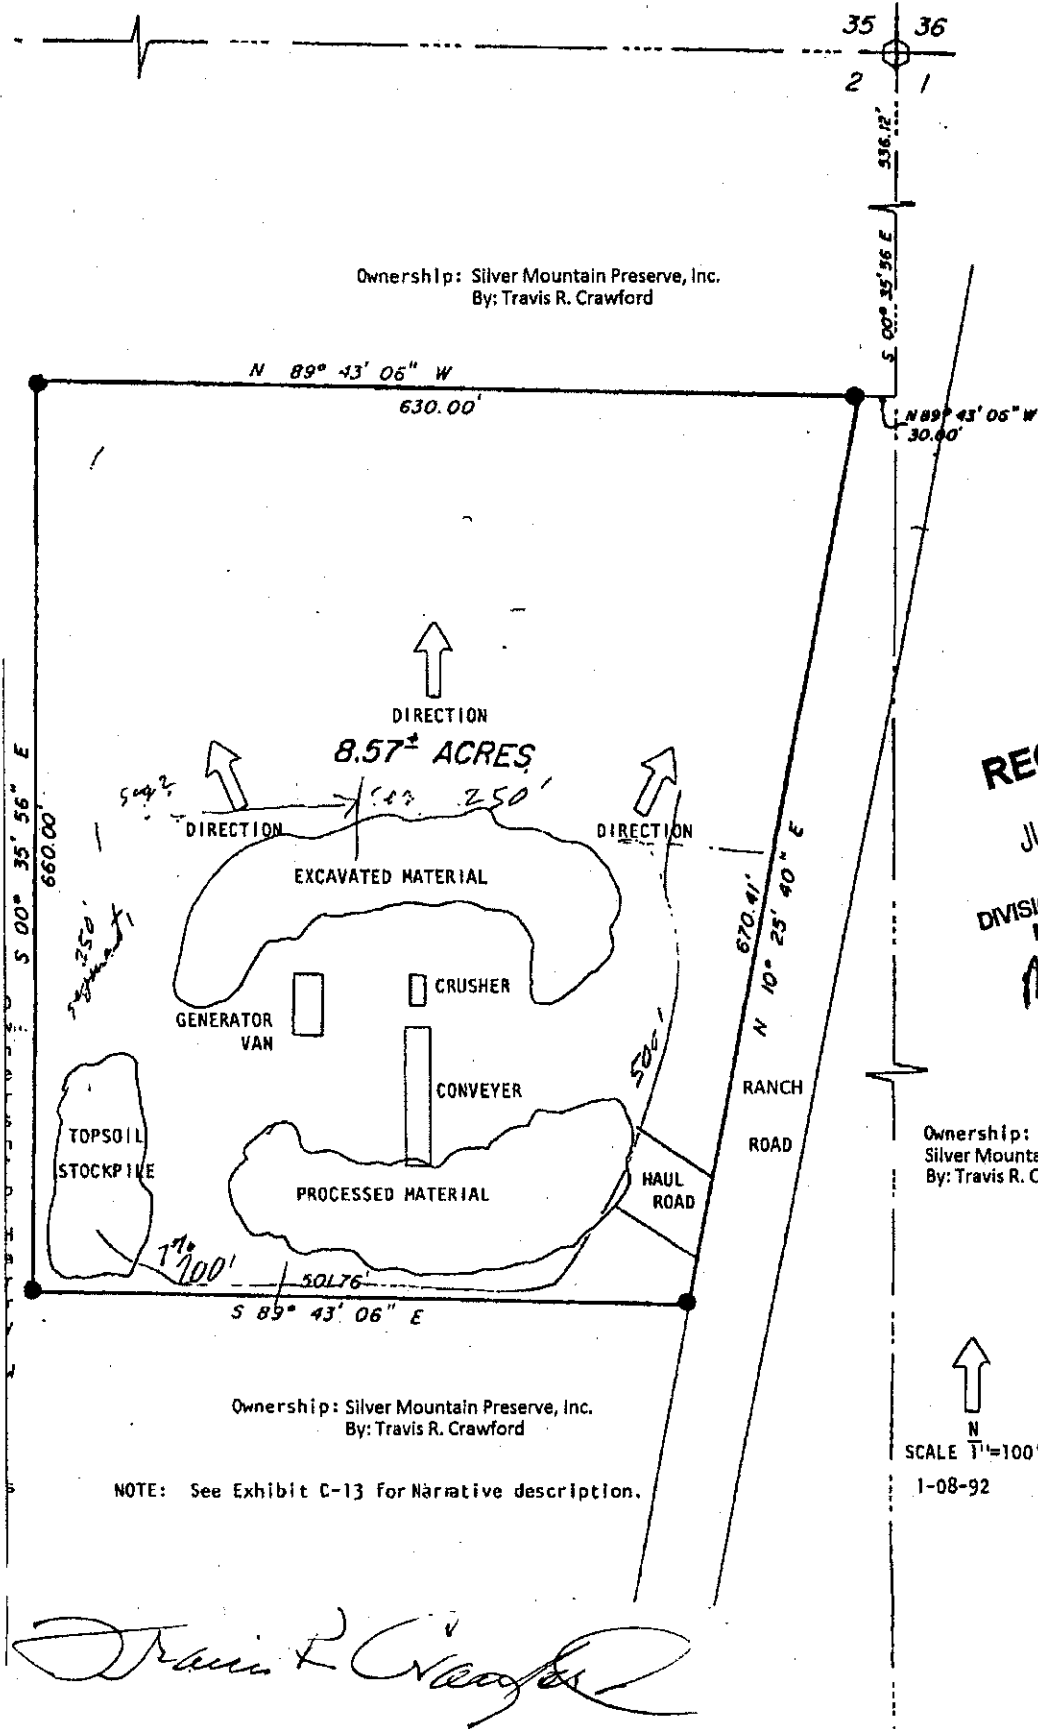

HUERFANO • COUNTY

EXHIBIT "E"
RECLAMATION PLAN MAP
5-31-15

WILLIS GRAVEL PIT, SEC. 2, T. 29 S., R. 69 W.

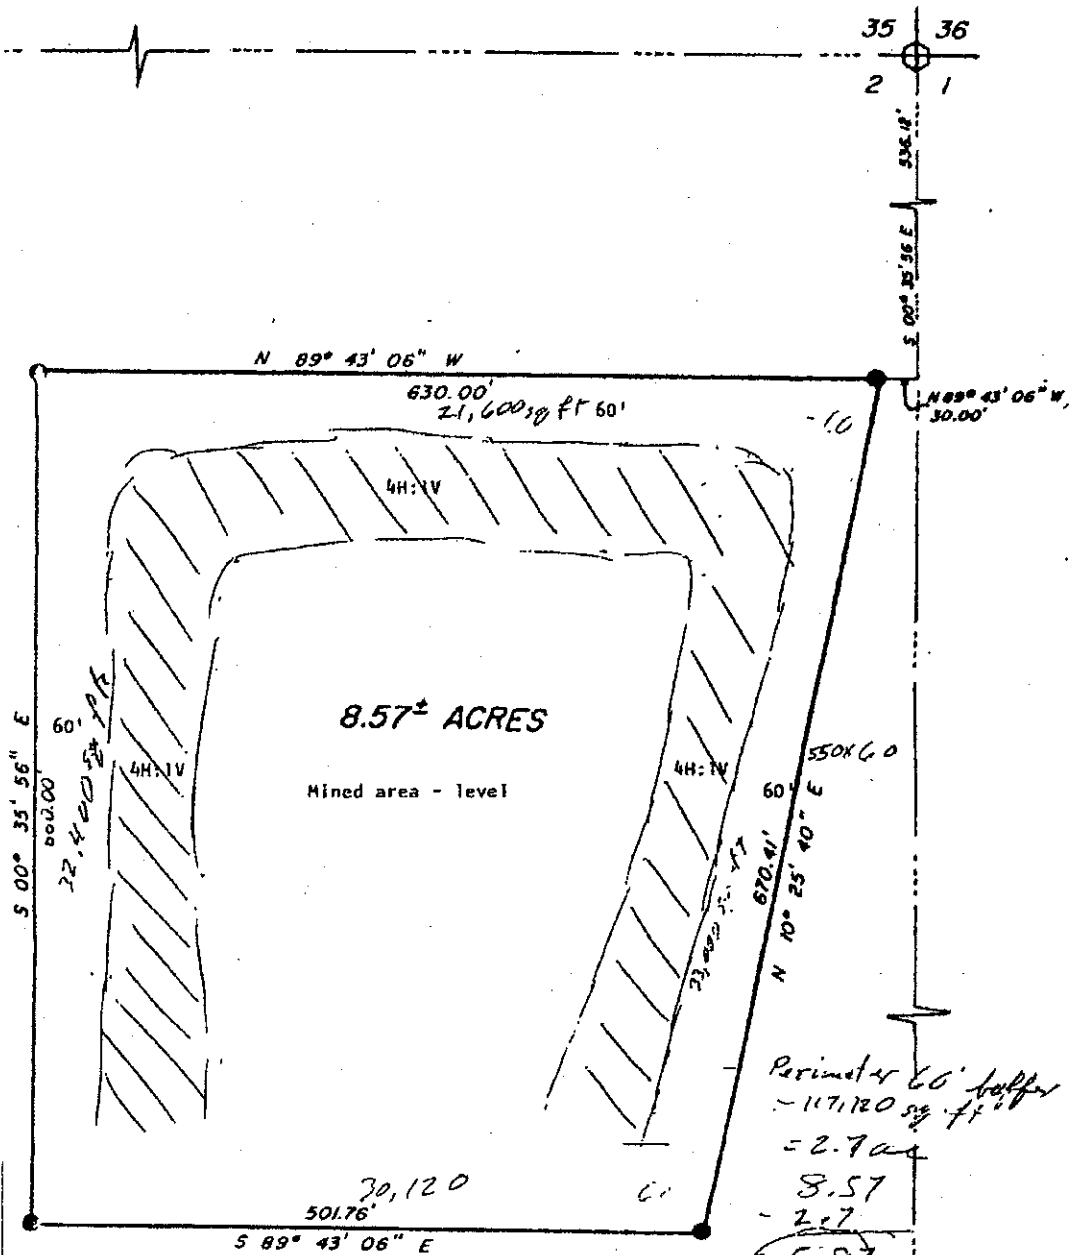

1. Slopes after reclamation will not exceed 4H:1V.
2. Entire disturbed area to be revegetated - approximately 5.19 acres.
3. No ponds will be established.
4. No overburden exists; none will be replaced.
5. Average thickness of replaced topsoil is 13½ inches.

NOTE: See Reclamation PLAN for narrative Description.