


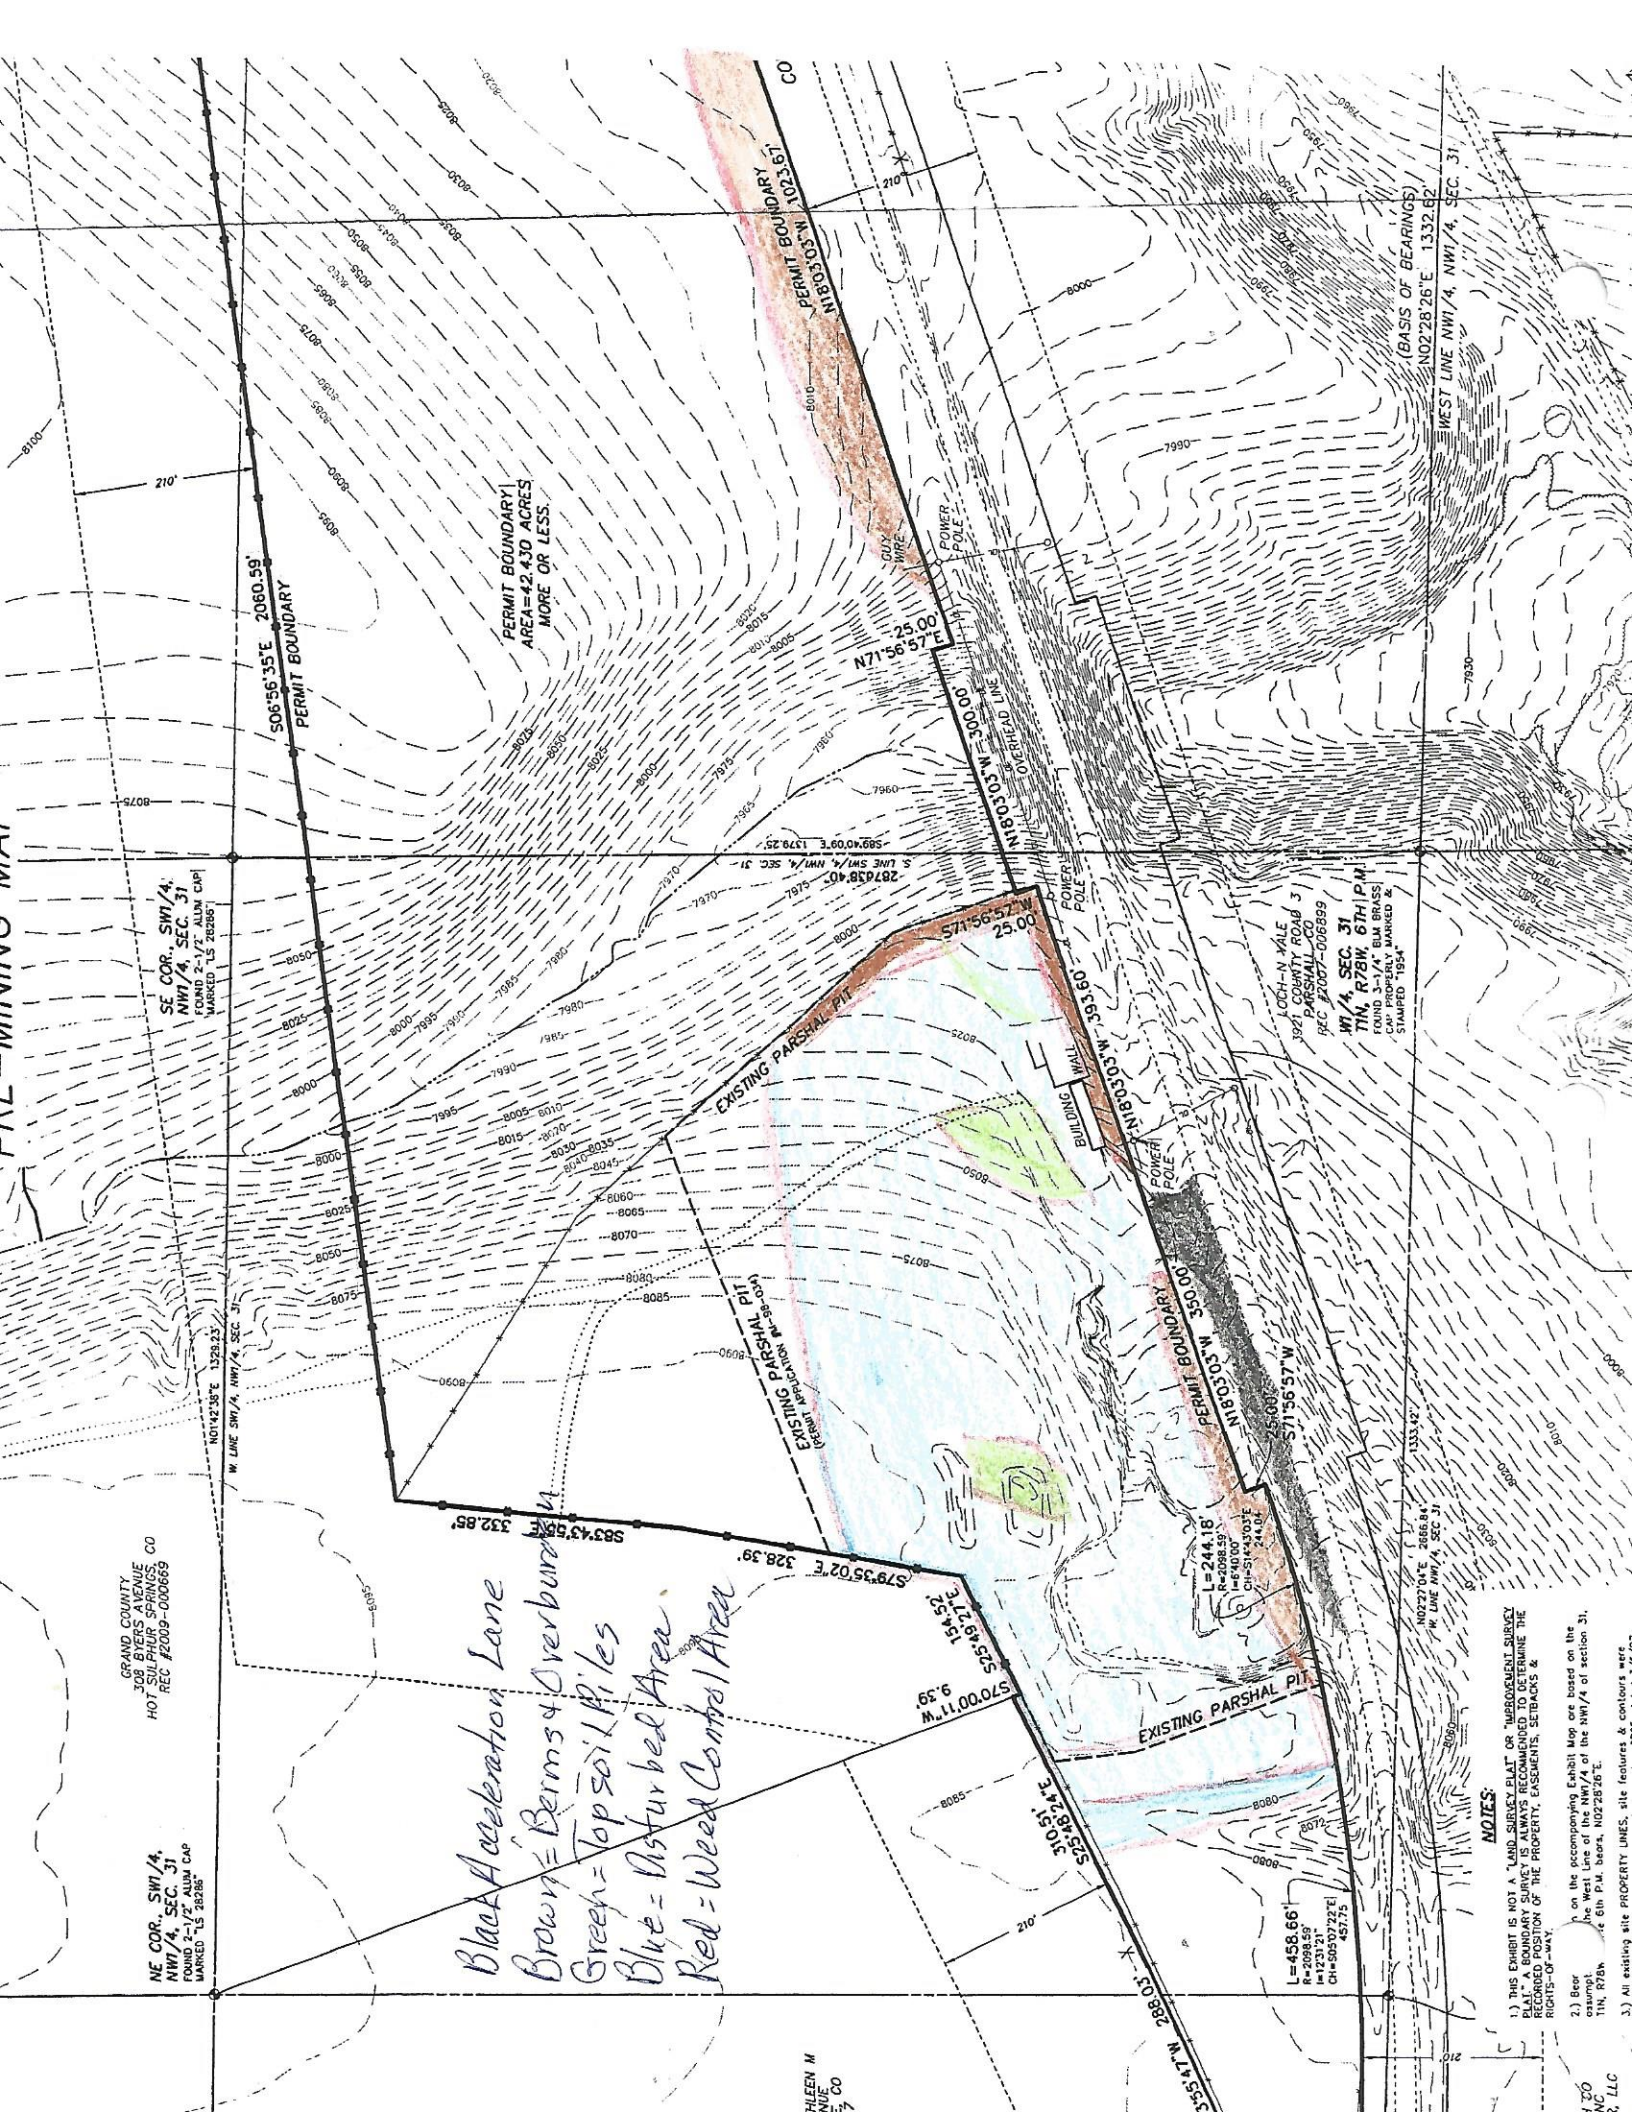

Black Acceleration Lane
Brown = Berms & Overburden
Green = Topsoil Piles
Blue = Disturbed Area
Red = Weed Control Area

GRAND COUNTY
308 BYERS AVENUE
HOT SULPHUR SPRINGS, CO
REC #2009-000669

NE COR., SW 1/4,
NW 1/4, SEC. 31
FOUND 2-1/2" ALUM CAP
MARKED "S 2828"

SE COR., SW 1/4,
NW 1/4, SEC. 31
FOUND 2-1/2" ALUM CAP
MARKED "S 2828"

W LINE SW 1/4, NW 1/4, SEC. 31
NOT 12°35'E 129.23'

PERMIT BOUNDARY

PERMIT BOUNDARY
AREA=42.430 ACRES
MORE OR LESS.

S LINE SW 1/4, NW 1/4, SEC. 31
S 89°40'09"E 1379.25'

2876.84'

S 71°56'57"W 25.00'






