



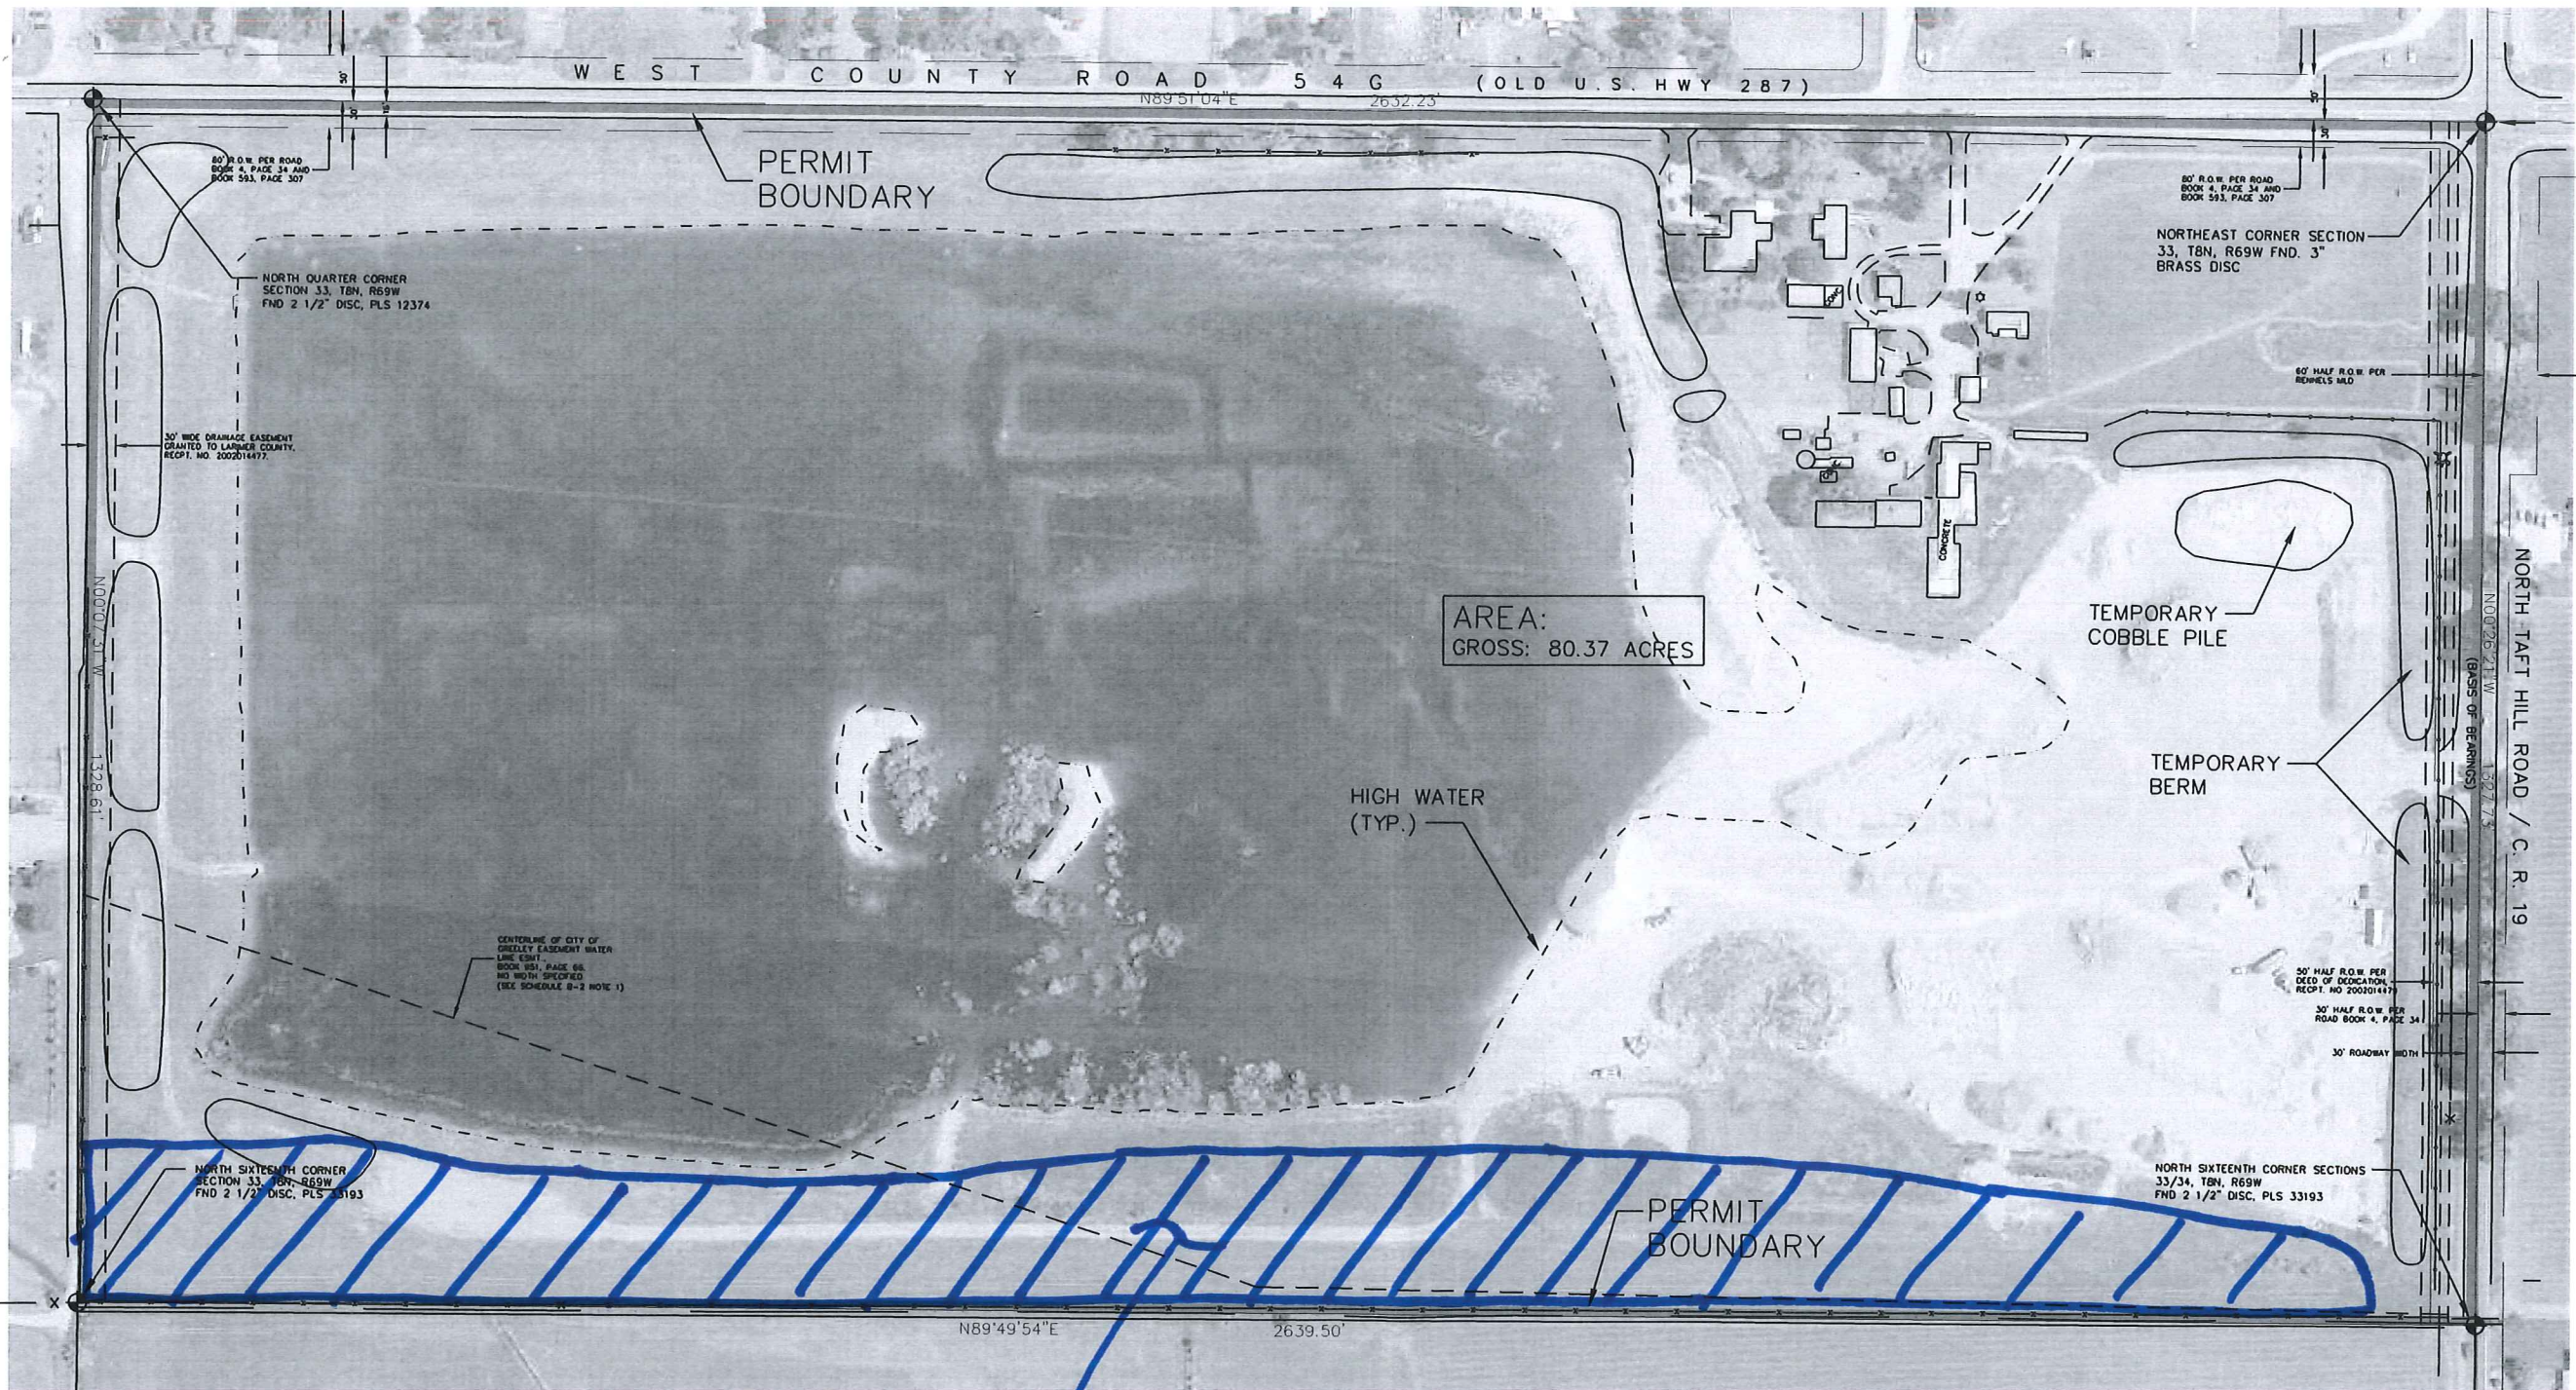

5 ACRES SEEDED  
FOR RECLAMATION

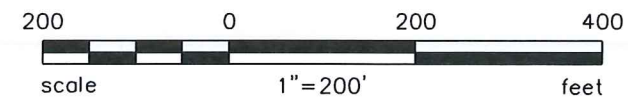

Sheet:  
**1 / 1**

Project: 1996.00  
Drawing: RECLAMATION  
Drafted By: MM  
Date: 2/13/18  
Rev. Date:  
Check By:

RECLAMATION PLAN MAP  
**STEGNER PIT**  
TROLLCO, INC.  
SEC. 33, T8N, R69W, 6TH P.M.  
LARIMER COUNTY, COLORADO

**COFFEY**  
ENGINEERING & SURVEYING  
4045 St. Cloud Drive, Suite 180  
Loveland, CO 80538  
[P] 970-622-2095 [F] 970-461-4469