


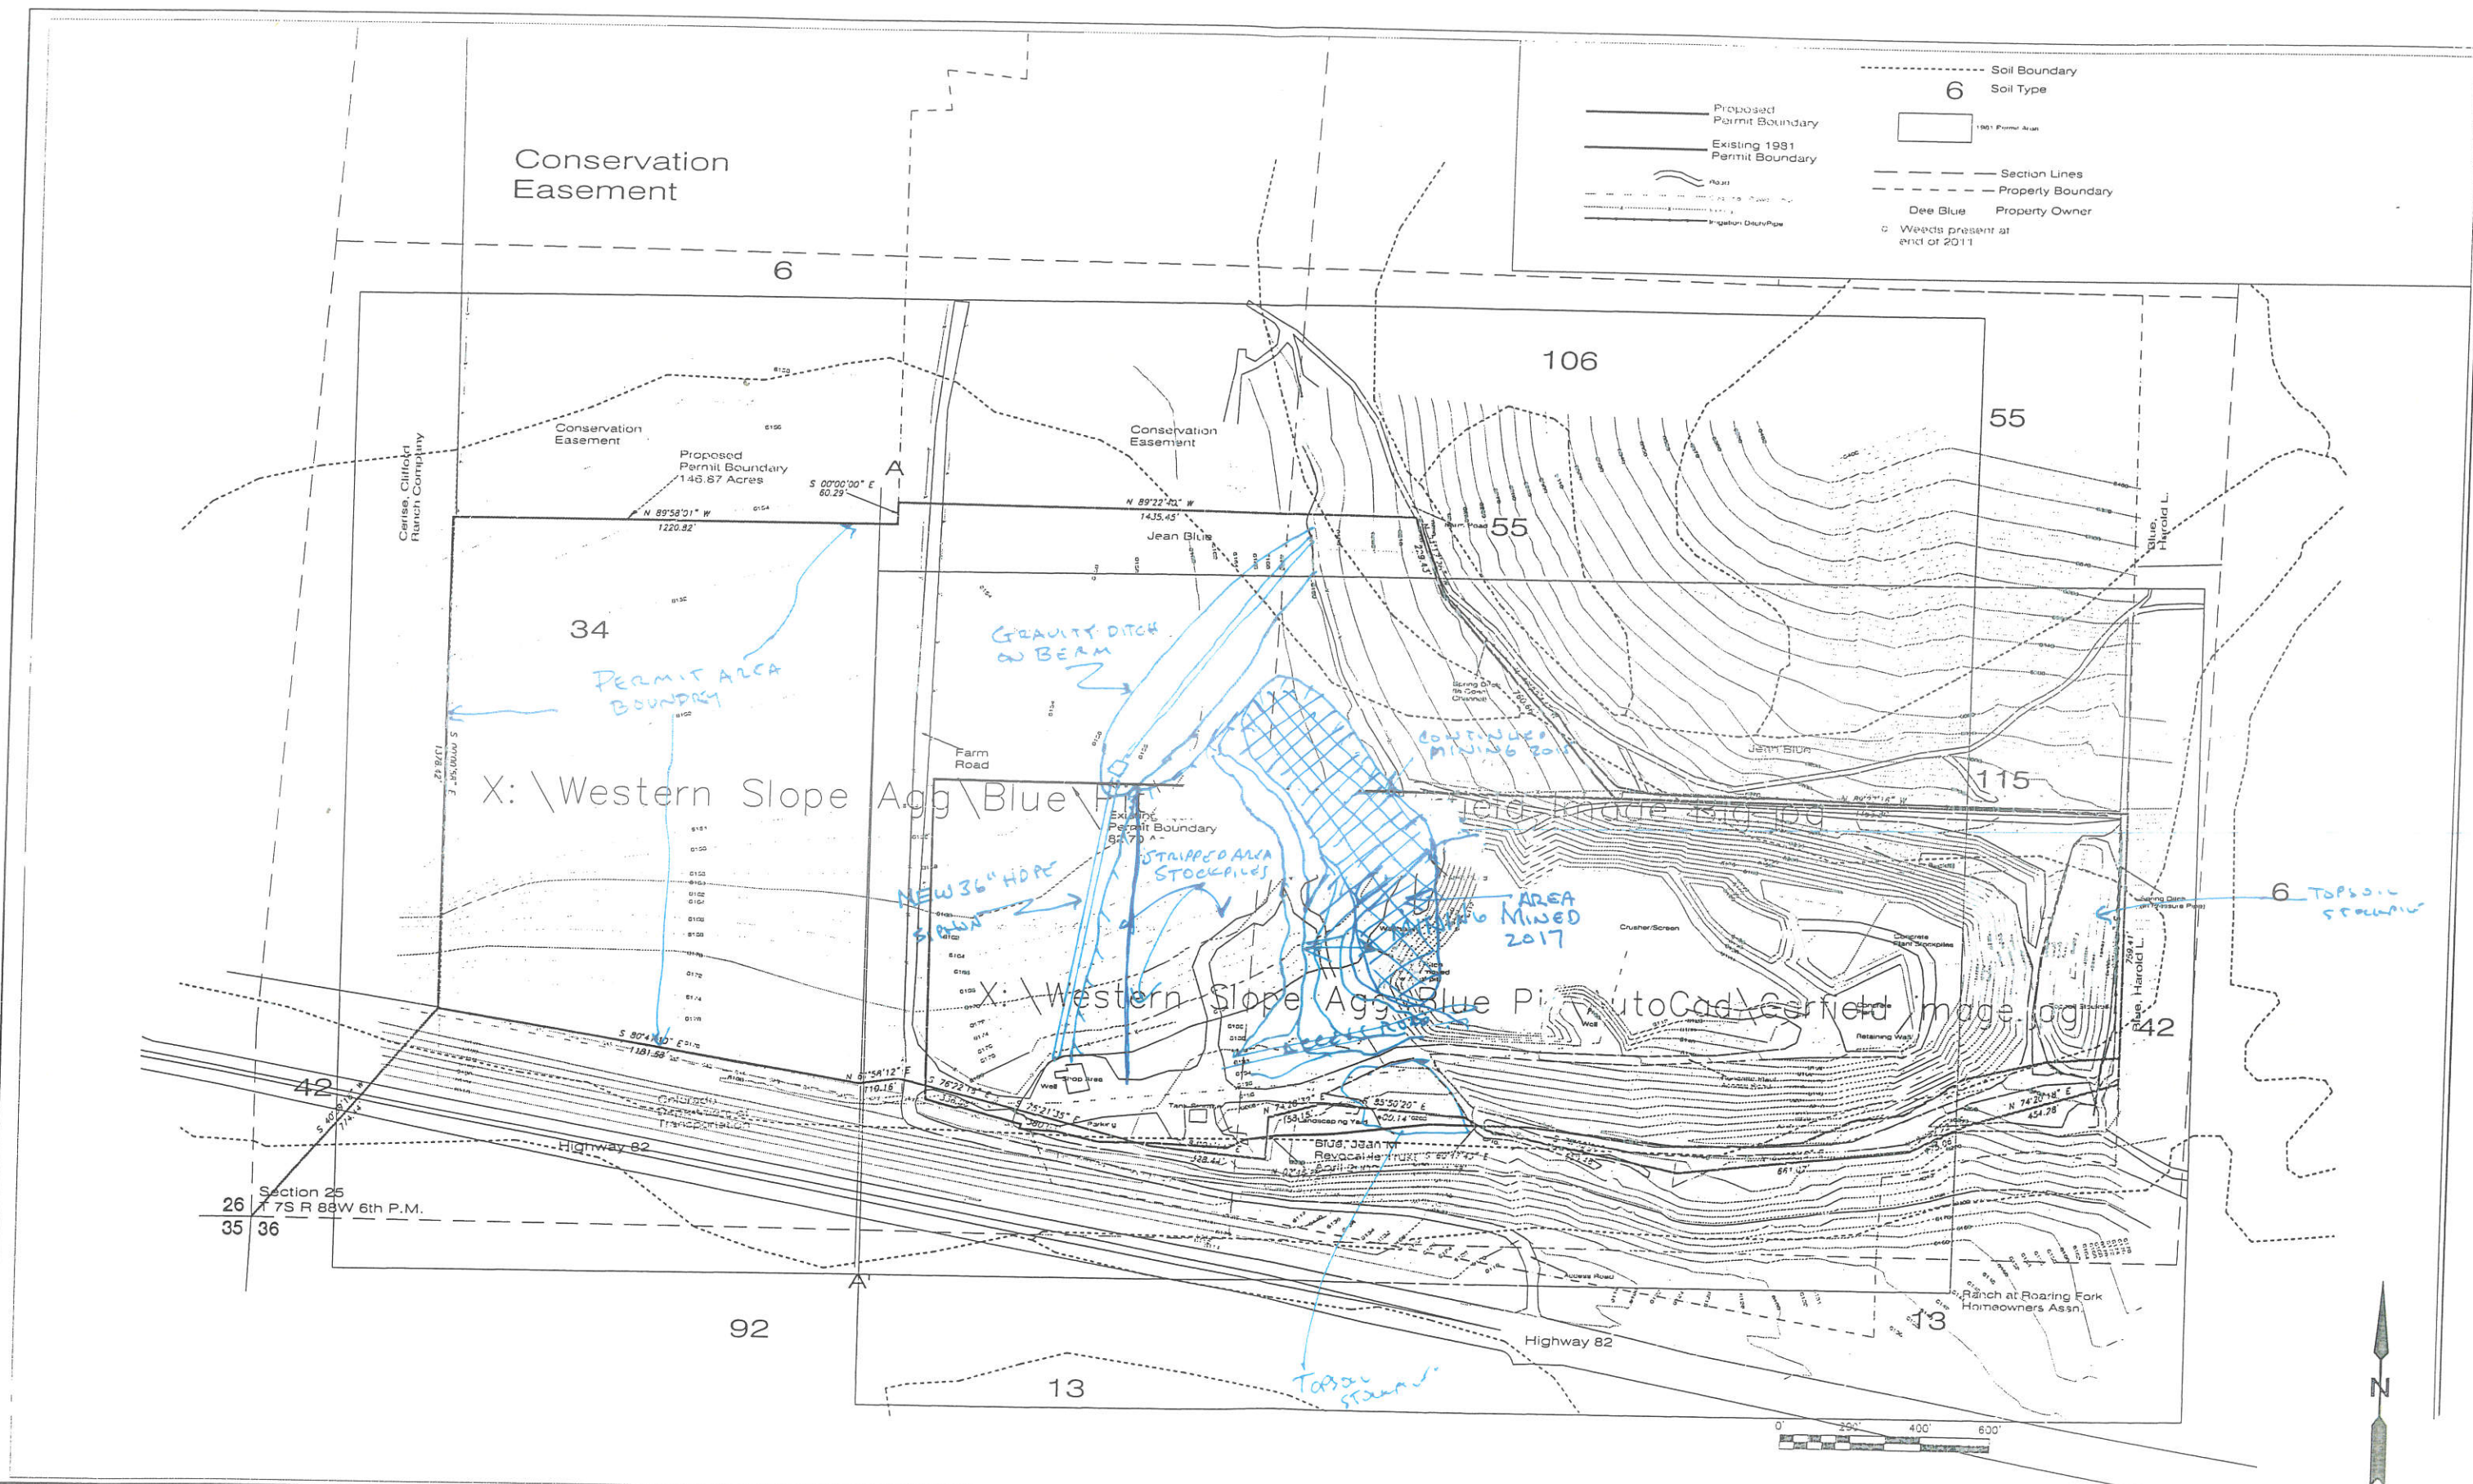

Notes:  
1. Contours are approximate at the end of 2011.

| Revisions | BY | DATE | DES  | RE | DATE     |
|-----------|----|------|------|----|----------|
|           |    |      | DRN  | RE | 12/28/11 |
|           |    |      | CHK  |    |          |
|           |    |      | APPD |    |          |

SCALE  
1" = 200'

Greg Lewicki And Associates

11541 Winding Oak Road, Suite 100, Overland Park, KS 66213  
Phone: 913-348-5122 Fax: 913-348-5123

Western Slope Aggregate  
Blue Pit  
Map C-1 Phase 1  
Existing Site