


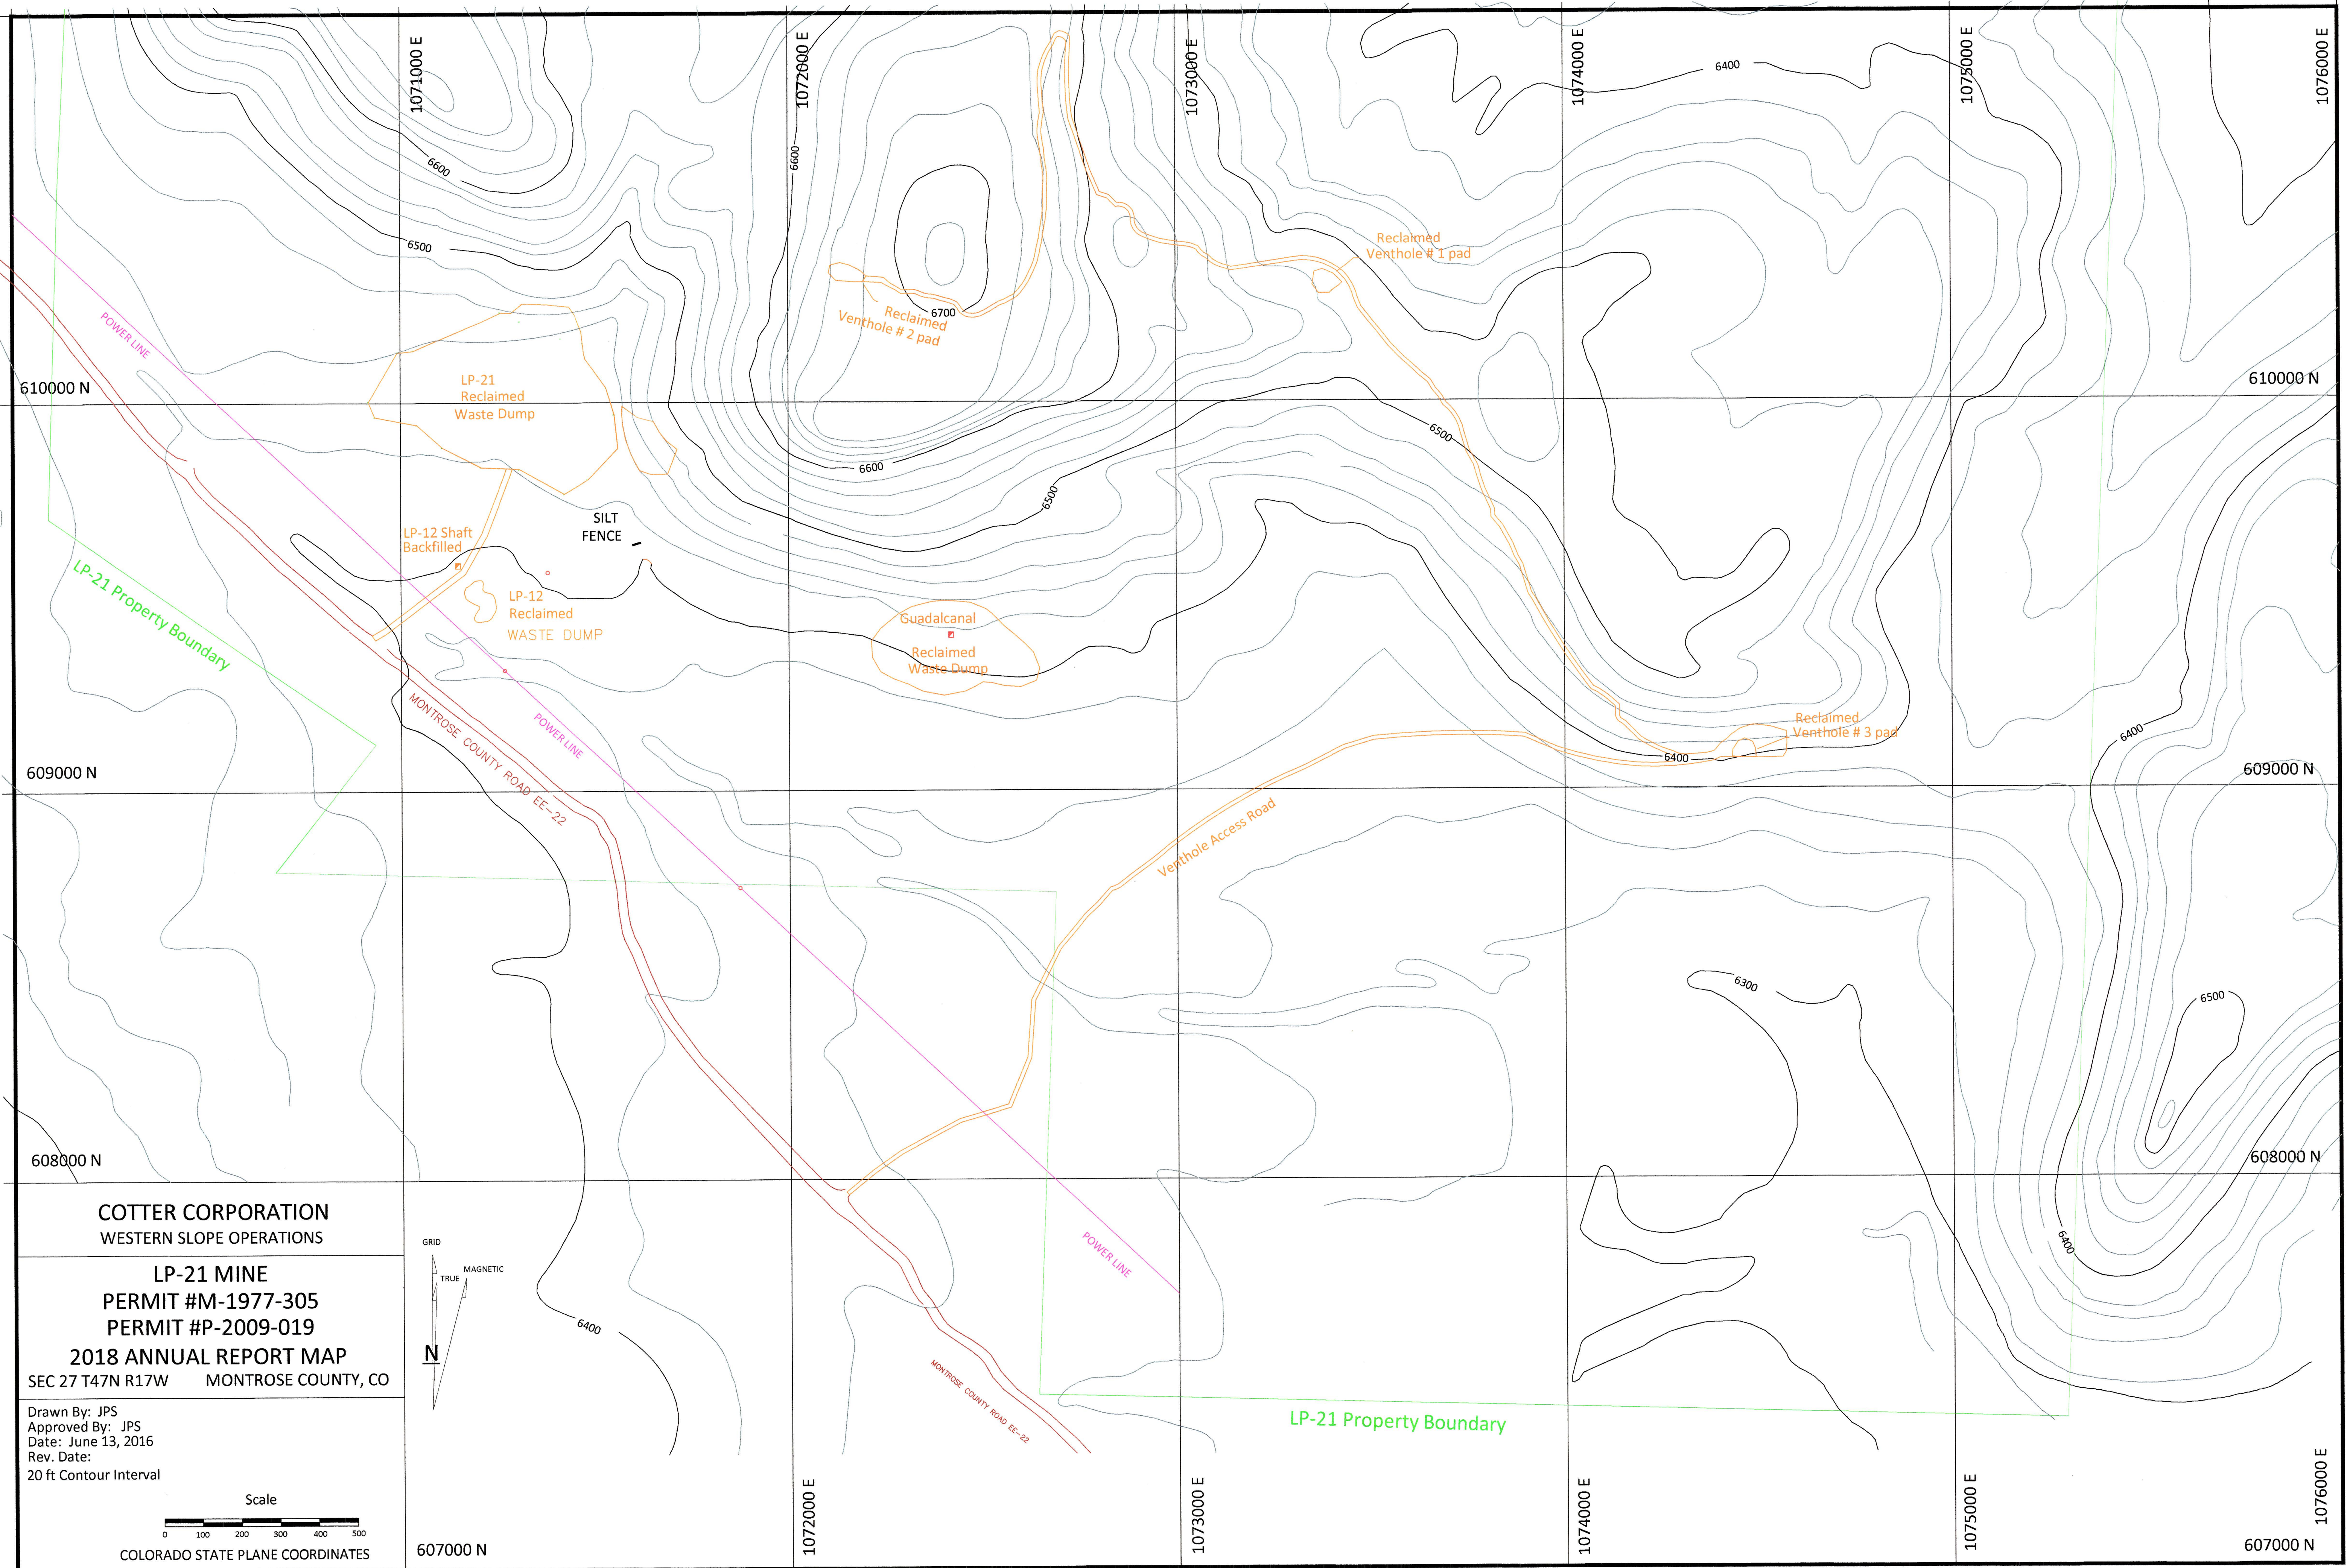

COTTER CORPORATION
WESTERN SLOPE OPERATIONS


LP-21 MINE
PERMIT #M-1977-305
PERMIT #P-2009-019

2018 ANNUAL REPORT MAP


SEC 27 T47N R17W MONTROSE COUNTY, CO

Drawn By: JPS
Approved By: JPS
Date: June 13, 2016
Rev. Date:

20 ft Contour Interval

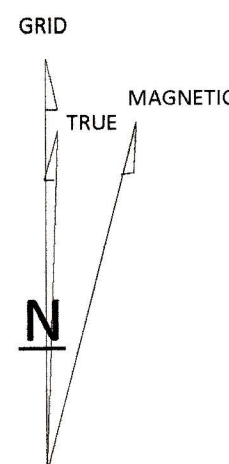

Scale

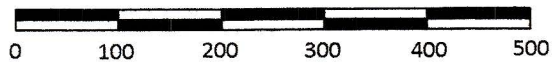

COLORADO STATE PLANE COORDINATES