



ADJOINING OWNER:
 EDWIN SENECA STEEL AND CERA NE A. STEEL
 P.O. BOX 1125
 BUENA VISTA, COLORADO 81211
 BOOK 526, PAGE 262
 58°15'30" E 1001.03'

PROPERTY LINE AND
 PERMIT CONVERSION BOUNDARY
 FENCE LINE 3-5 SOUTH OF PERMIT BOUNDARY

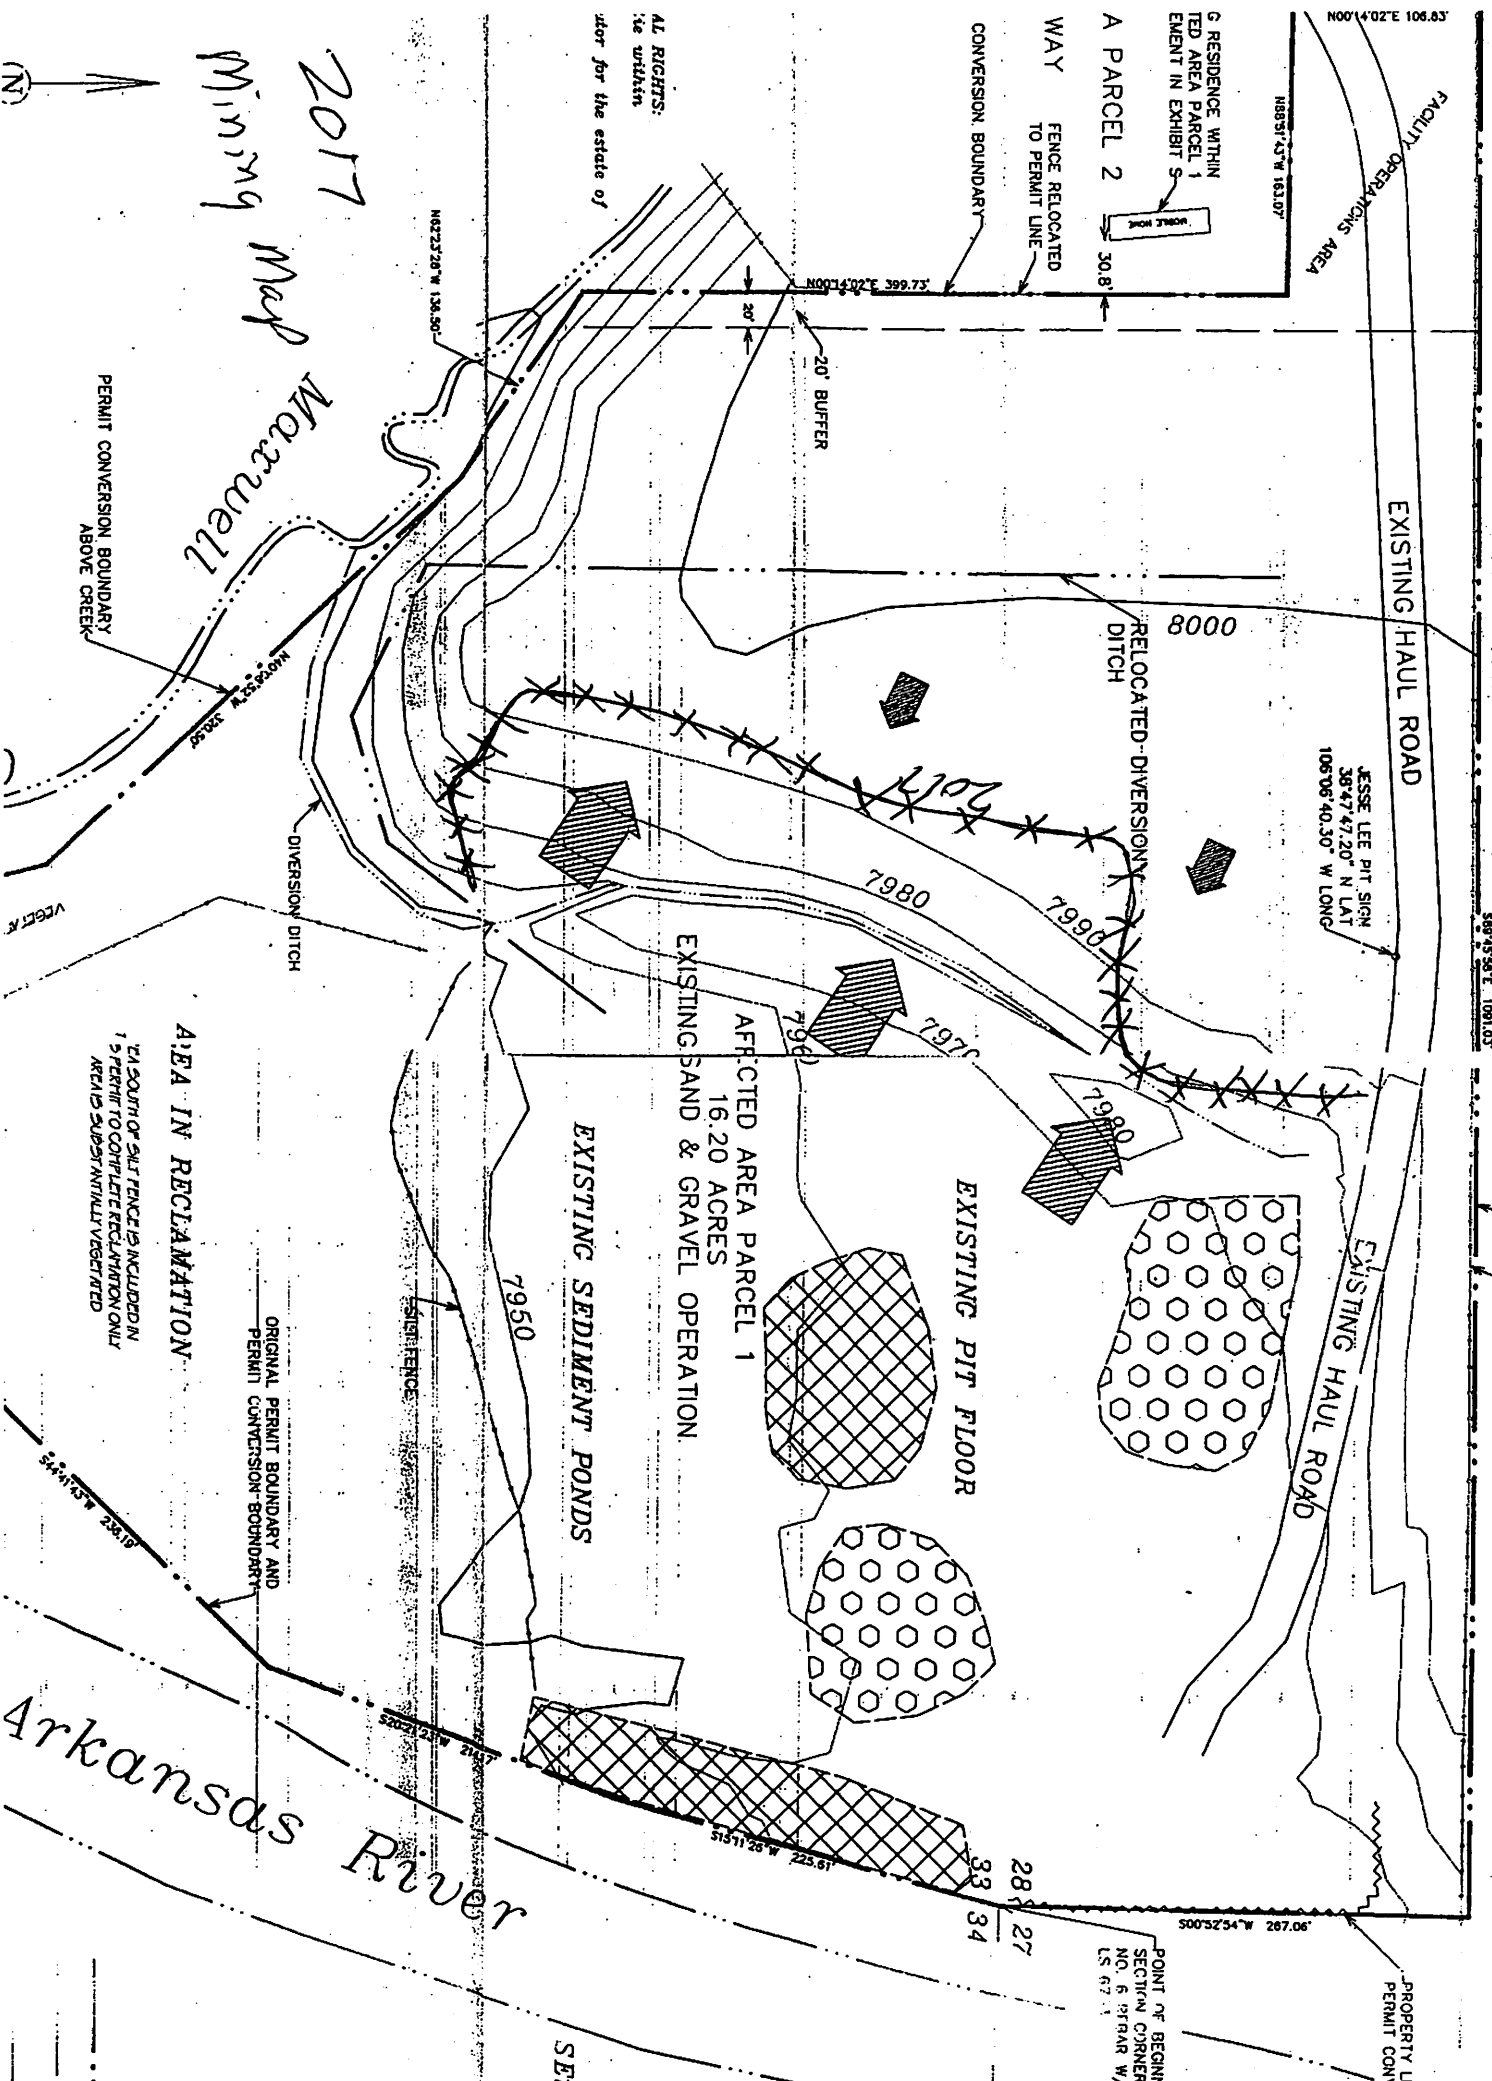

2017
 Mining Map Maxwell

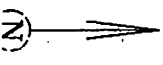

Arkansas River