



South & West Slopes
Backfilled with Topsoil

Depth of Pit in 2017: 35'

SE 1/4 SECTION 4, TOWNSHIP 36 NORTH., RANGE 8 EAST.,
OF THE NEW MEXICO PRINCIPAL MERIDIAN,
CONEJOS COUNTY, COLORADO.

ADJACENT OWNER: ALBERT CLANCH 22

SE 1/4 SEC 4

ADJACENT OWNER: COLORADO STATE BOARD OF LAND COMMISSIONERS

SW 1/4 SE 1/4

AREA TO BE MINED
110 PERMIT APPLICATION
9.99 AC±

ACCESS FROM ROAD 9 WILL
COME ACROSS THE BALANCE
OF THE SEC AS PER THE
AGREEMENT WITH THE STATE
LAND BOARD.

PERMANENT ROAD TO BE
CONSTRUCTED TO PROVIDE
BETTER ACCESS TO BALANCE
OF THE SEC SECTION 4
NO REMOVAL OF TOPSOIL IS
PLANNED

FENCE IN POOR CONDITION
TO BE REMOVED

POINT OF BEGINNING
OF MINING OPERATION

ADJACENT OWNER: SOUTHWAY CONSTRUCTION

GARRETT PIT
PERMIT M-78-271


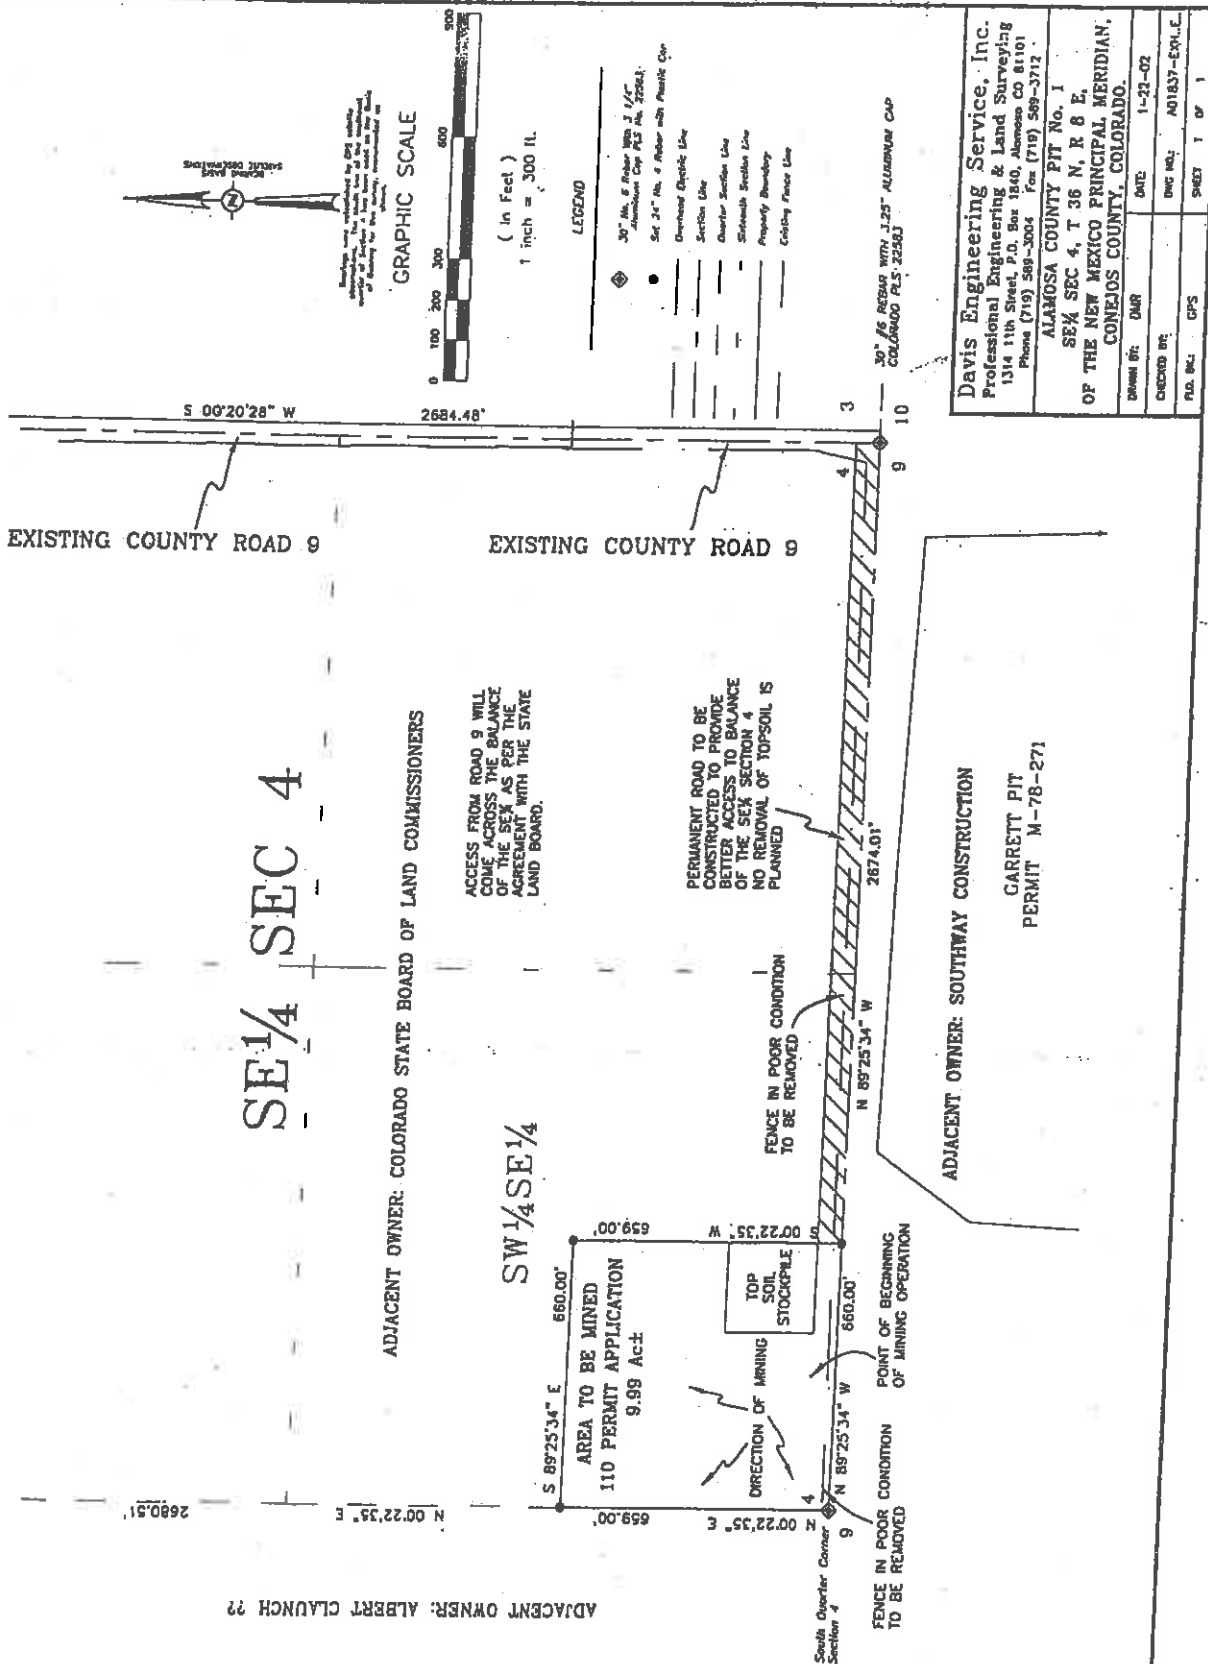


EXHIBIT E - MINE PLAN AMENDED

LYND LARSON GREENSTADT

Deposited this _____ day of _____ A.D. 20____ at _____ O'clock _____ M.
 in Book _____ of the Land Survey Files at Page _____ of the records of
 _____ County, Colorado.
 Signed _____ Their _____

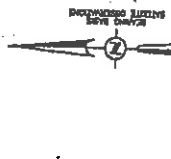

LOCATION INSET


Not To Scale

PROPERTY DESCRIPTION TO BE PERMITTED

A tract of land located in the Southeast Quarter (SE $\frac{1}{4}$) of Section 4, Township 35 North, Range 8 East, New Mexican Principal Meridian, Conejos County, Colorado, more particularly described as follows:



This description was prepared by Daniel M. Russell, US No. 22583, on July 21, 2001. Bearings were determined by GPS Observations and are referenced to the south line of this tract, monumented as shown on the survey plat.

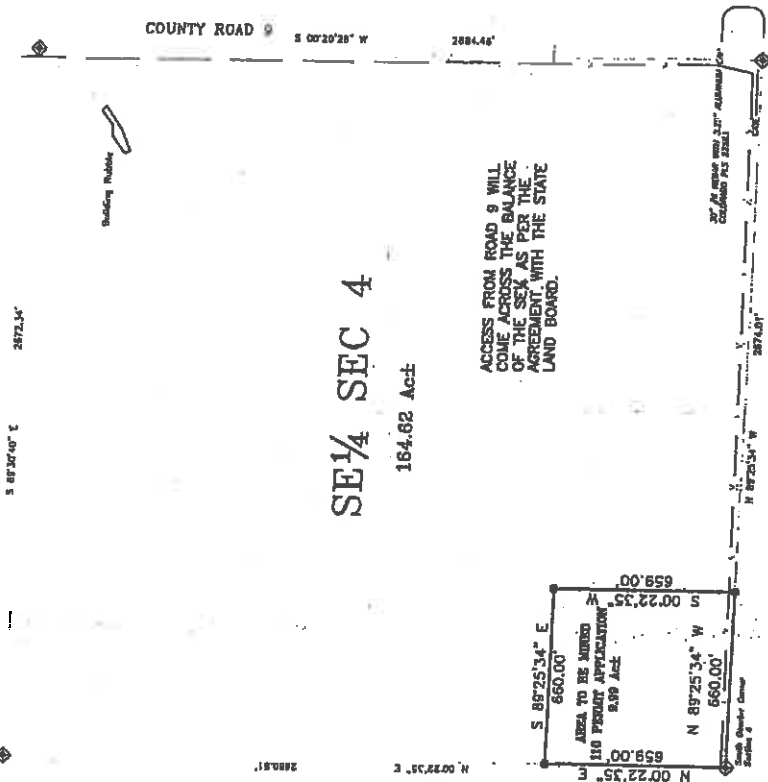

ACCESS FROM ROAD 9 WILL
COME ACROSS THE BALANCE
OF THE SEX AS PER THE
AGREEMENT WITH THE STATE
LAND BOARD.

SUPERVISOR'S STATEMENT

I, Donald M. Russell, a duly registered land surveyor in the State of Colorado, do hereby state that this plot was prepared from the notes of an actual field survey performed by me or under my direct supervision and is true and correct to the best of my knowledge and belief.

Date

Davis Engineering Service, Inc.
Professional Engineering & Land Surveying
Phone (719) 588-3004 Fax (719) 588-3712

ALAMOSA COUNTY SURVEY OF STATE LAND
SE¼ SEC 4, T 36 N, R 8 E,
OF THE NEW MEXICO PRINCIPAL MERIDIAN,
CONEJOS COUNTY, COLORADO.

DOWN BN	OUR	DATE	1-22-02
CHECKED BY		DWG NO.	A01637
P.L. BY	GPS	SHEET	1 OF 1

