



ANNUAL MAP
WRC WET PIT

OWNER:
COLORADO DIVISION
OF WILDLIFE

OWNER:
WHITE RIVER CITY
INVESTMENTS

NOTE:
AS OF 03/26/2018, THE WRC WET PIT HAS
BEEN INACTIVE. THERE HAS BEEN NO MINING
OR RECLAMATION ACTIVITY AT THE WRC WET
PIT.

0.0 TOTAL ACRES CURRENTLY AFFECTED.

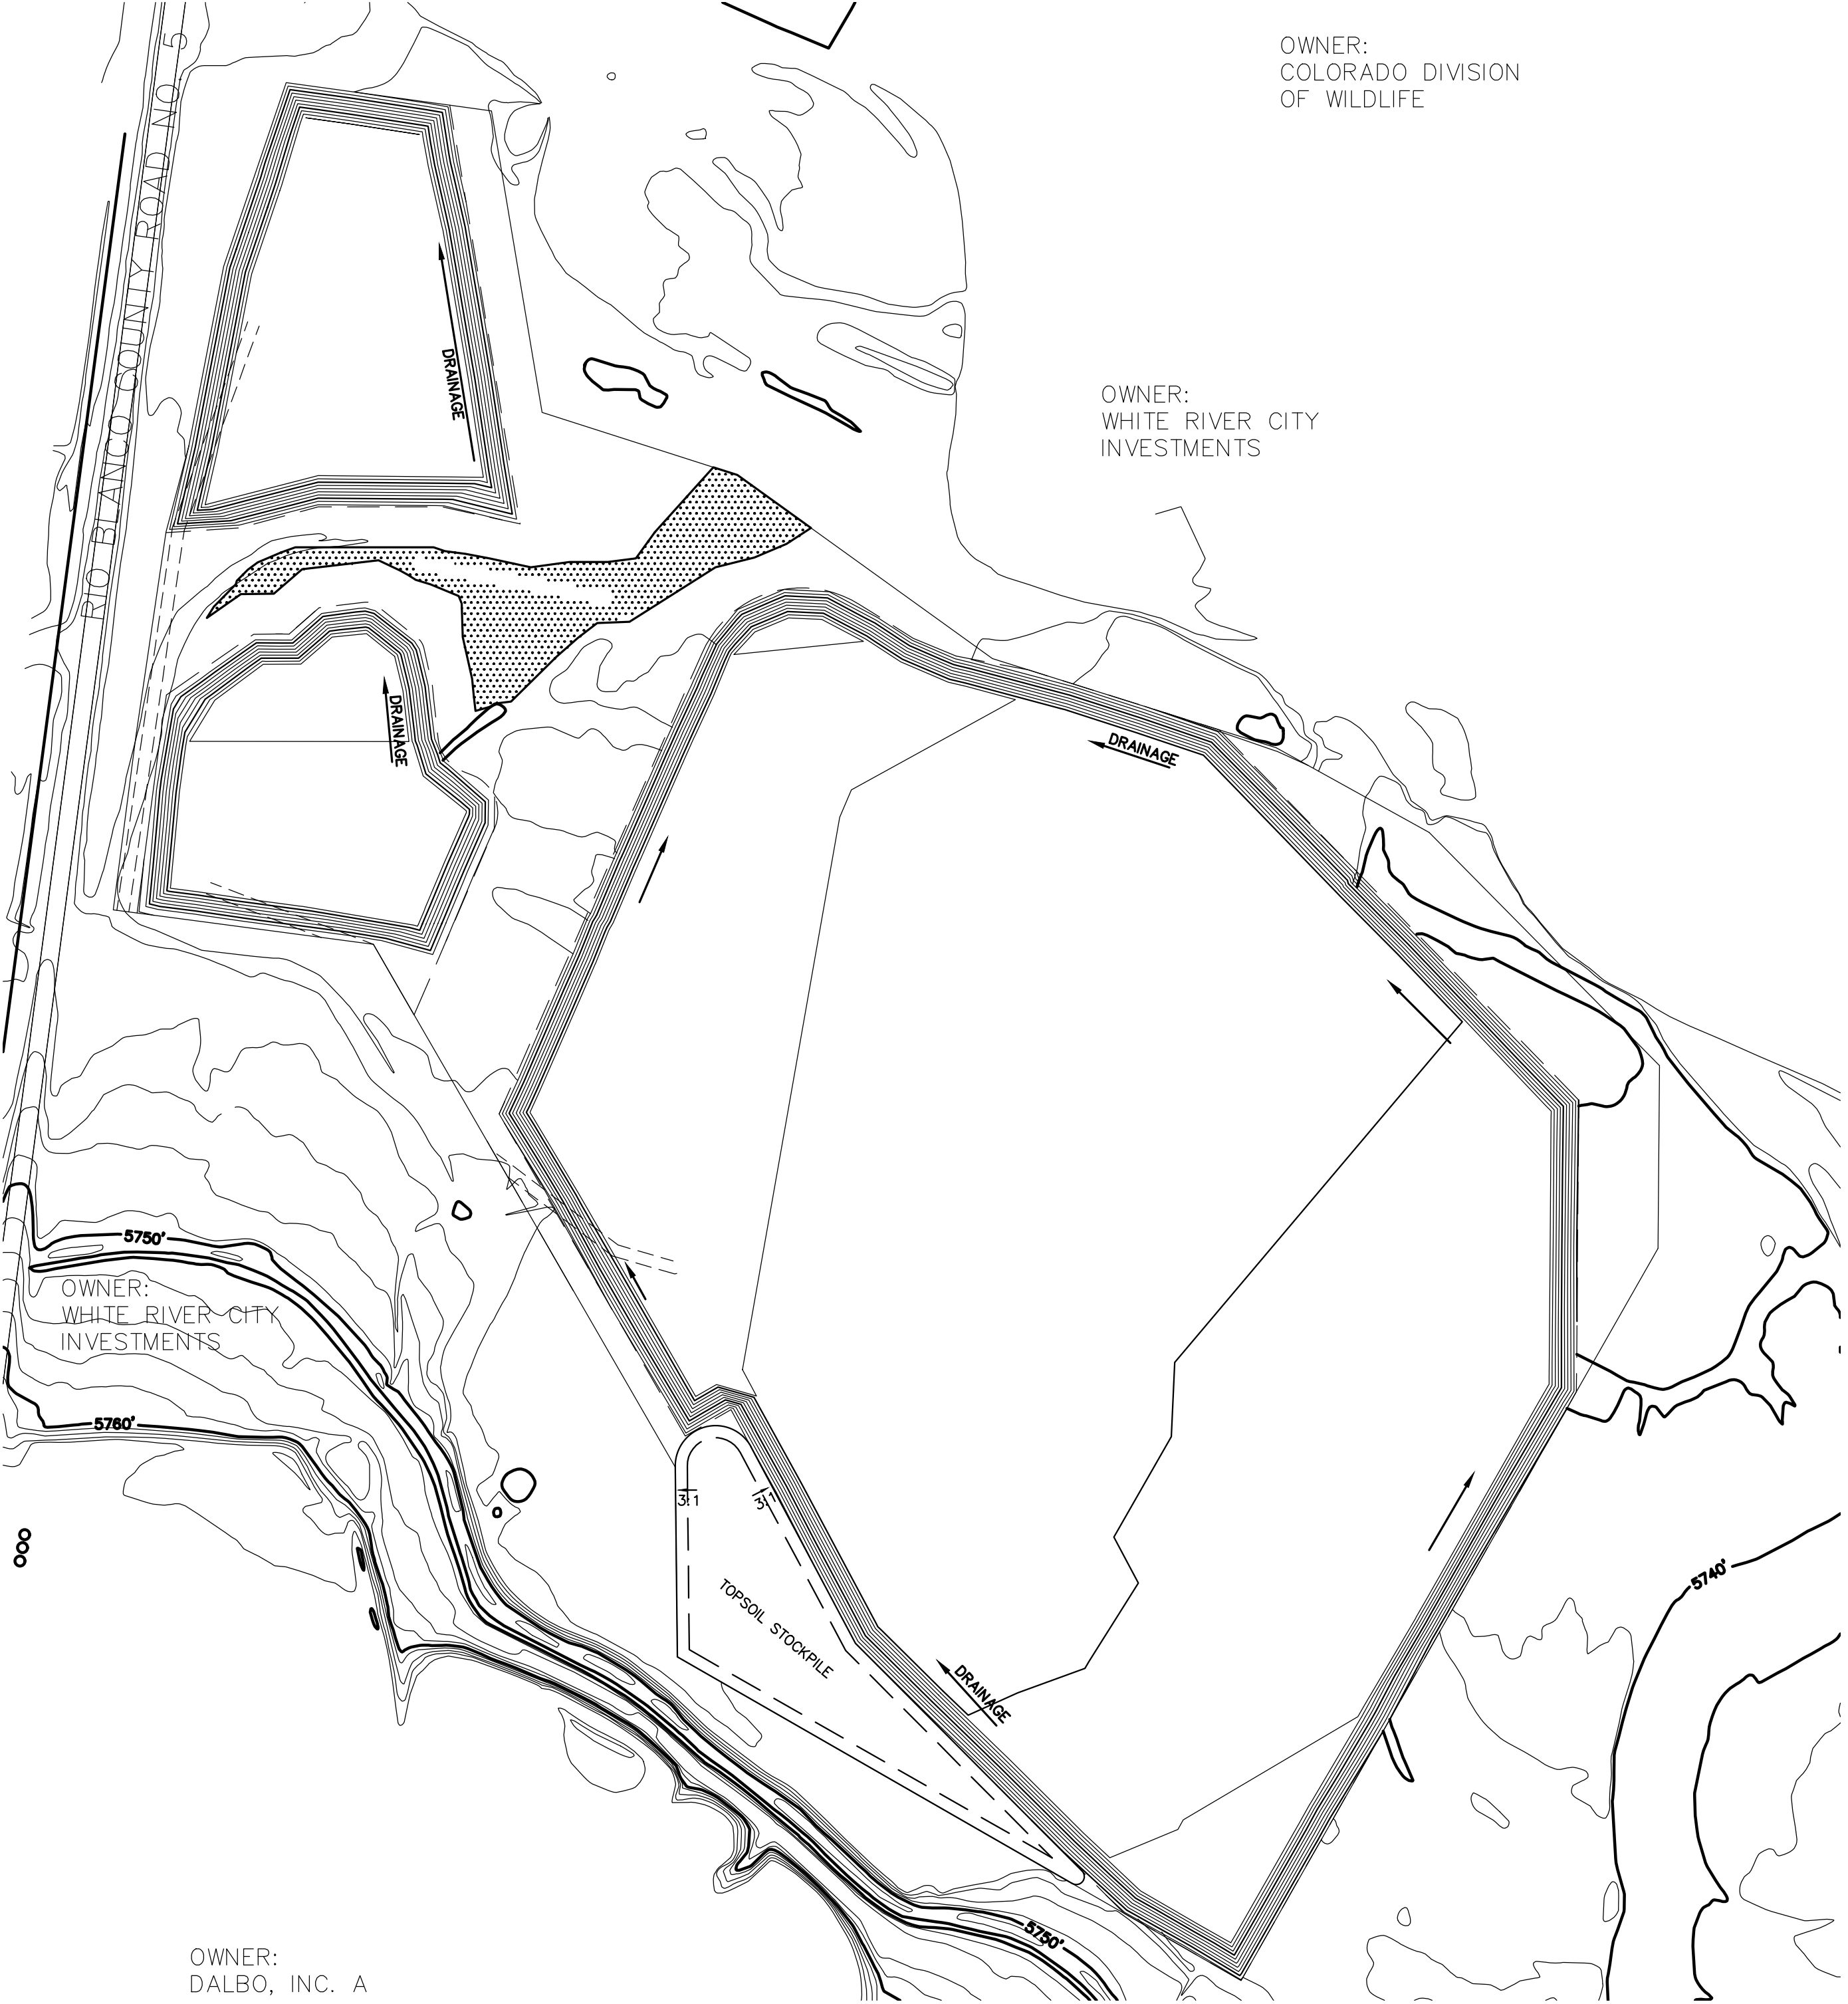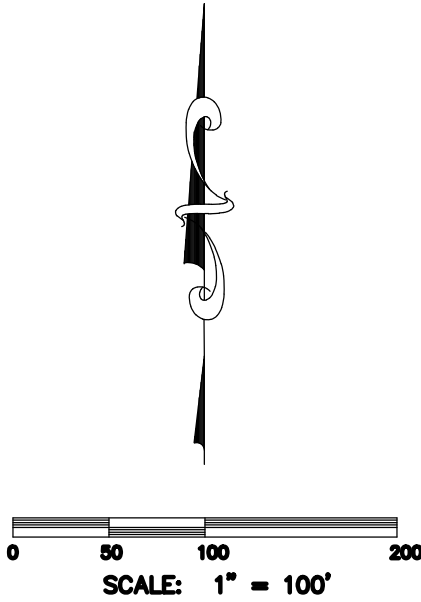

OWNER:
DALBO, INC. A

PLOT PLAN WRC WET PIT	
VALENTINE	
JSC, INC.	
P.O. BOX 1153 MEEKER, CO 81641	DRAWN BY JLJ
PHONE: (970) 878-5292 FAX: 878-5392	DATE 3-26-2018
	JOB NO. 2106-05
	CHECKED BY JLJ