


Legend

- SECTION LINE
- PERMIT BOUNDARY
- CROSS SECTION
- ROAD
- POWER LINE & POLES
- WATER DITCH
- PROPERTY LINE
- FENCE
- BUILDING
- TREES

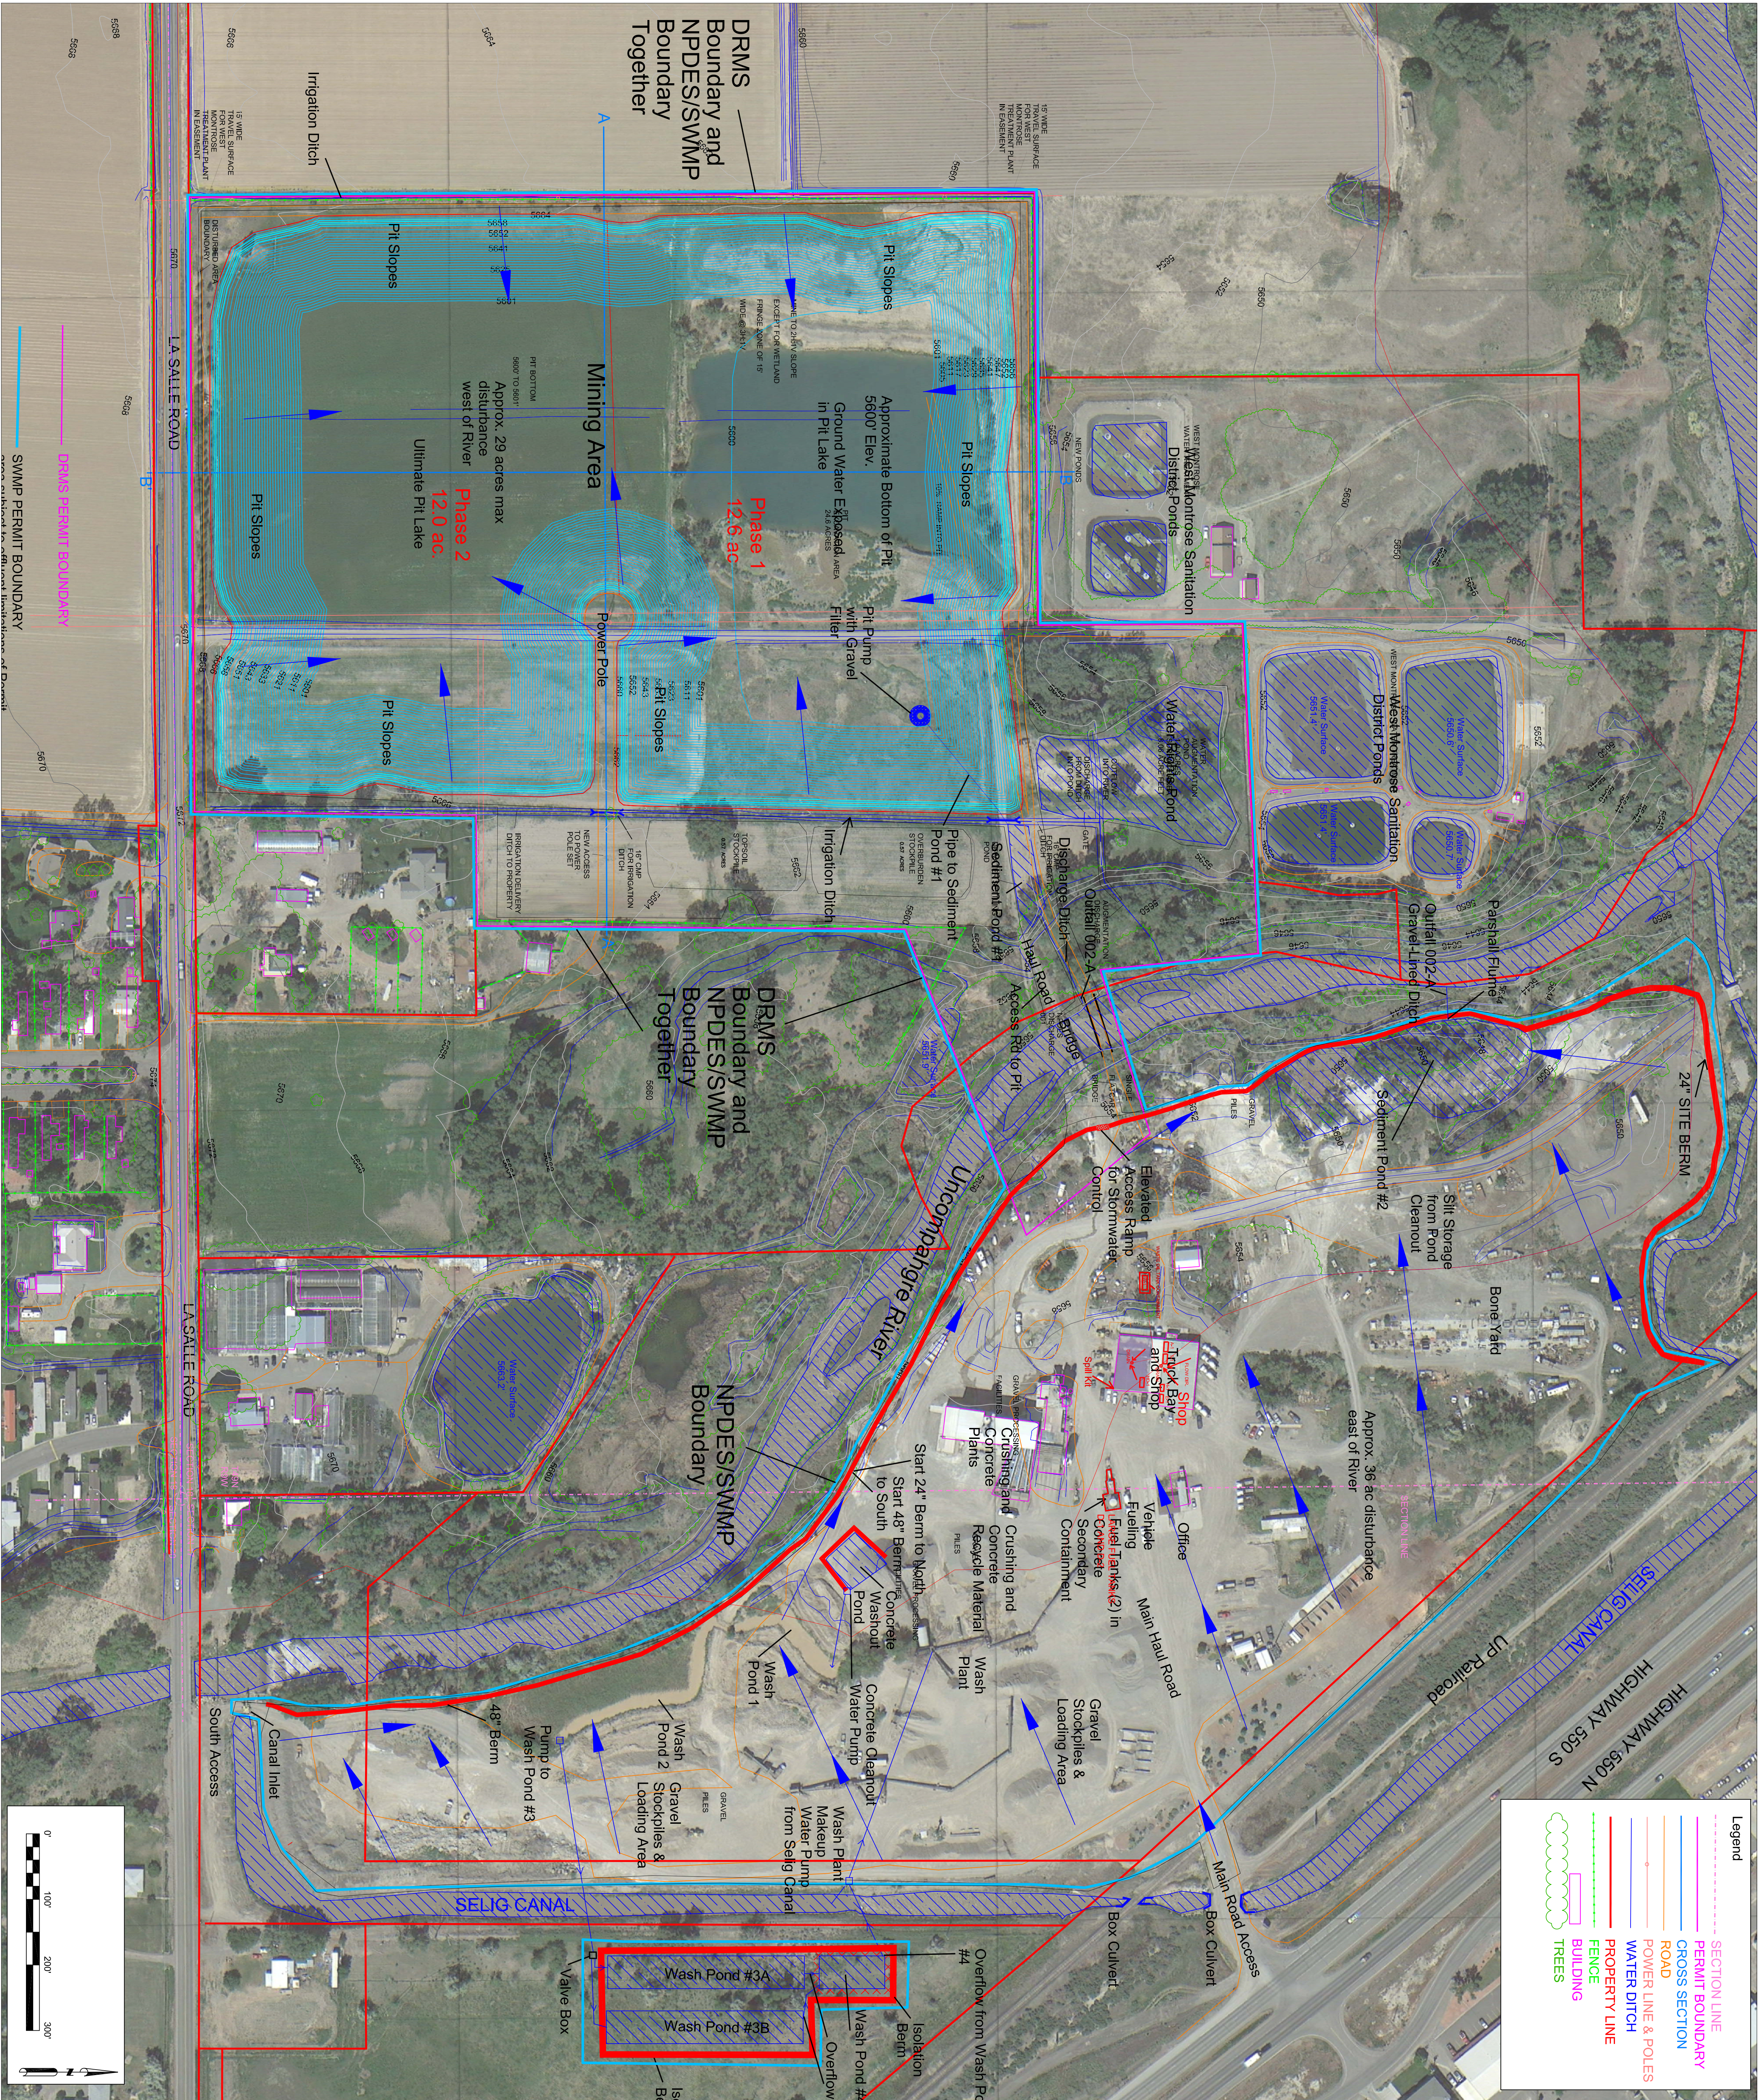

REVISIONS		BY	DATE
SITE CHANGES AND CDH/E REQUIREMENTS	GL	6/20/17	DRN
	CHK		
APRD			

Date: 1/11/06
Scale: 1"=100'

Greg Lewicki And Associates
P.O. Box 1000
Parker, CO 80138
Email: greg@glewacki.com
Phone: 303.261.1111

Map Exhibit C-2
Mine Plan
R34 Pit
Western Gravel, Inc.
Worksheet: R34.Mxp