


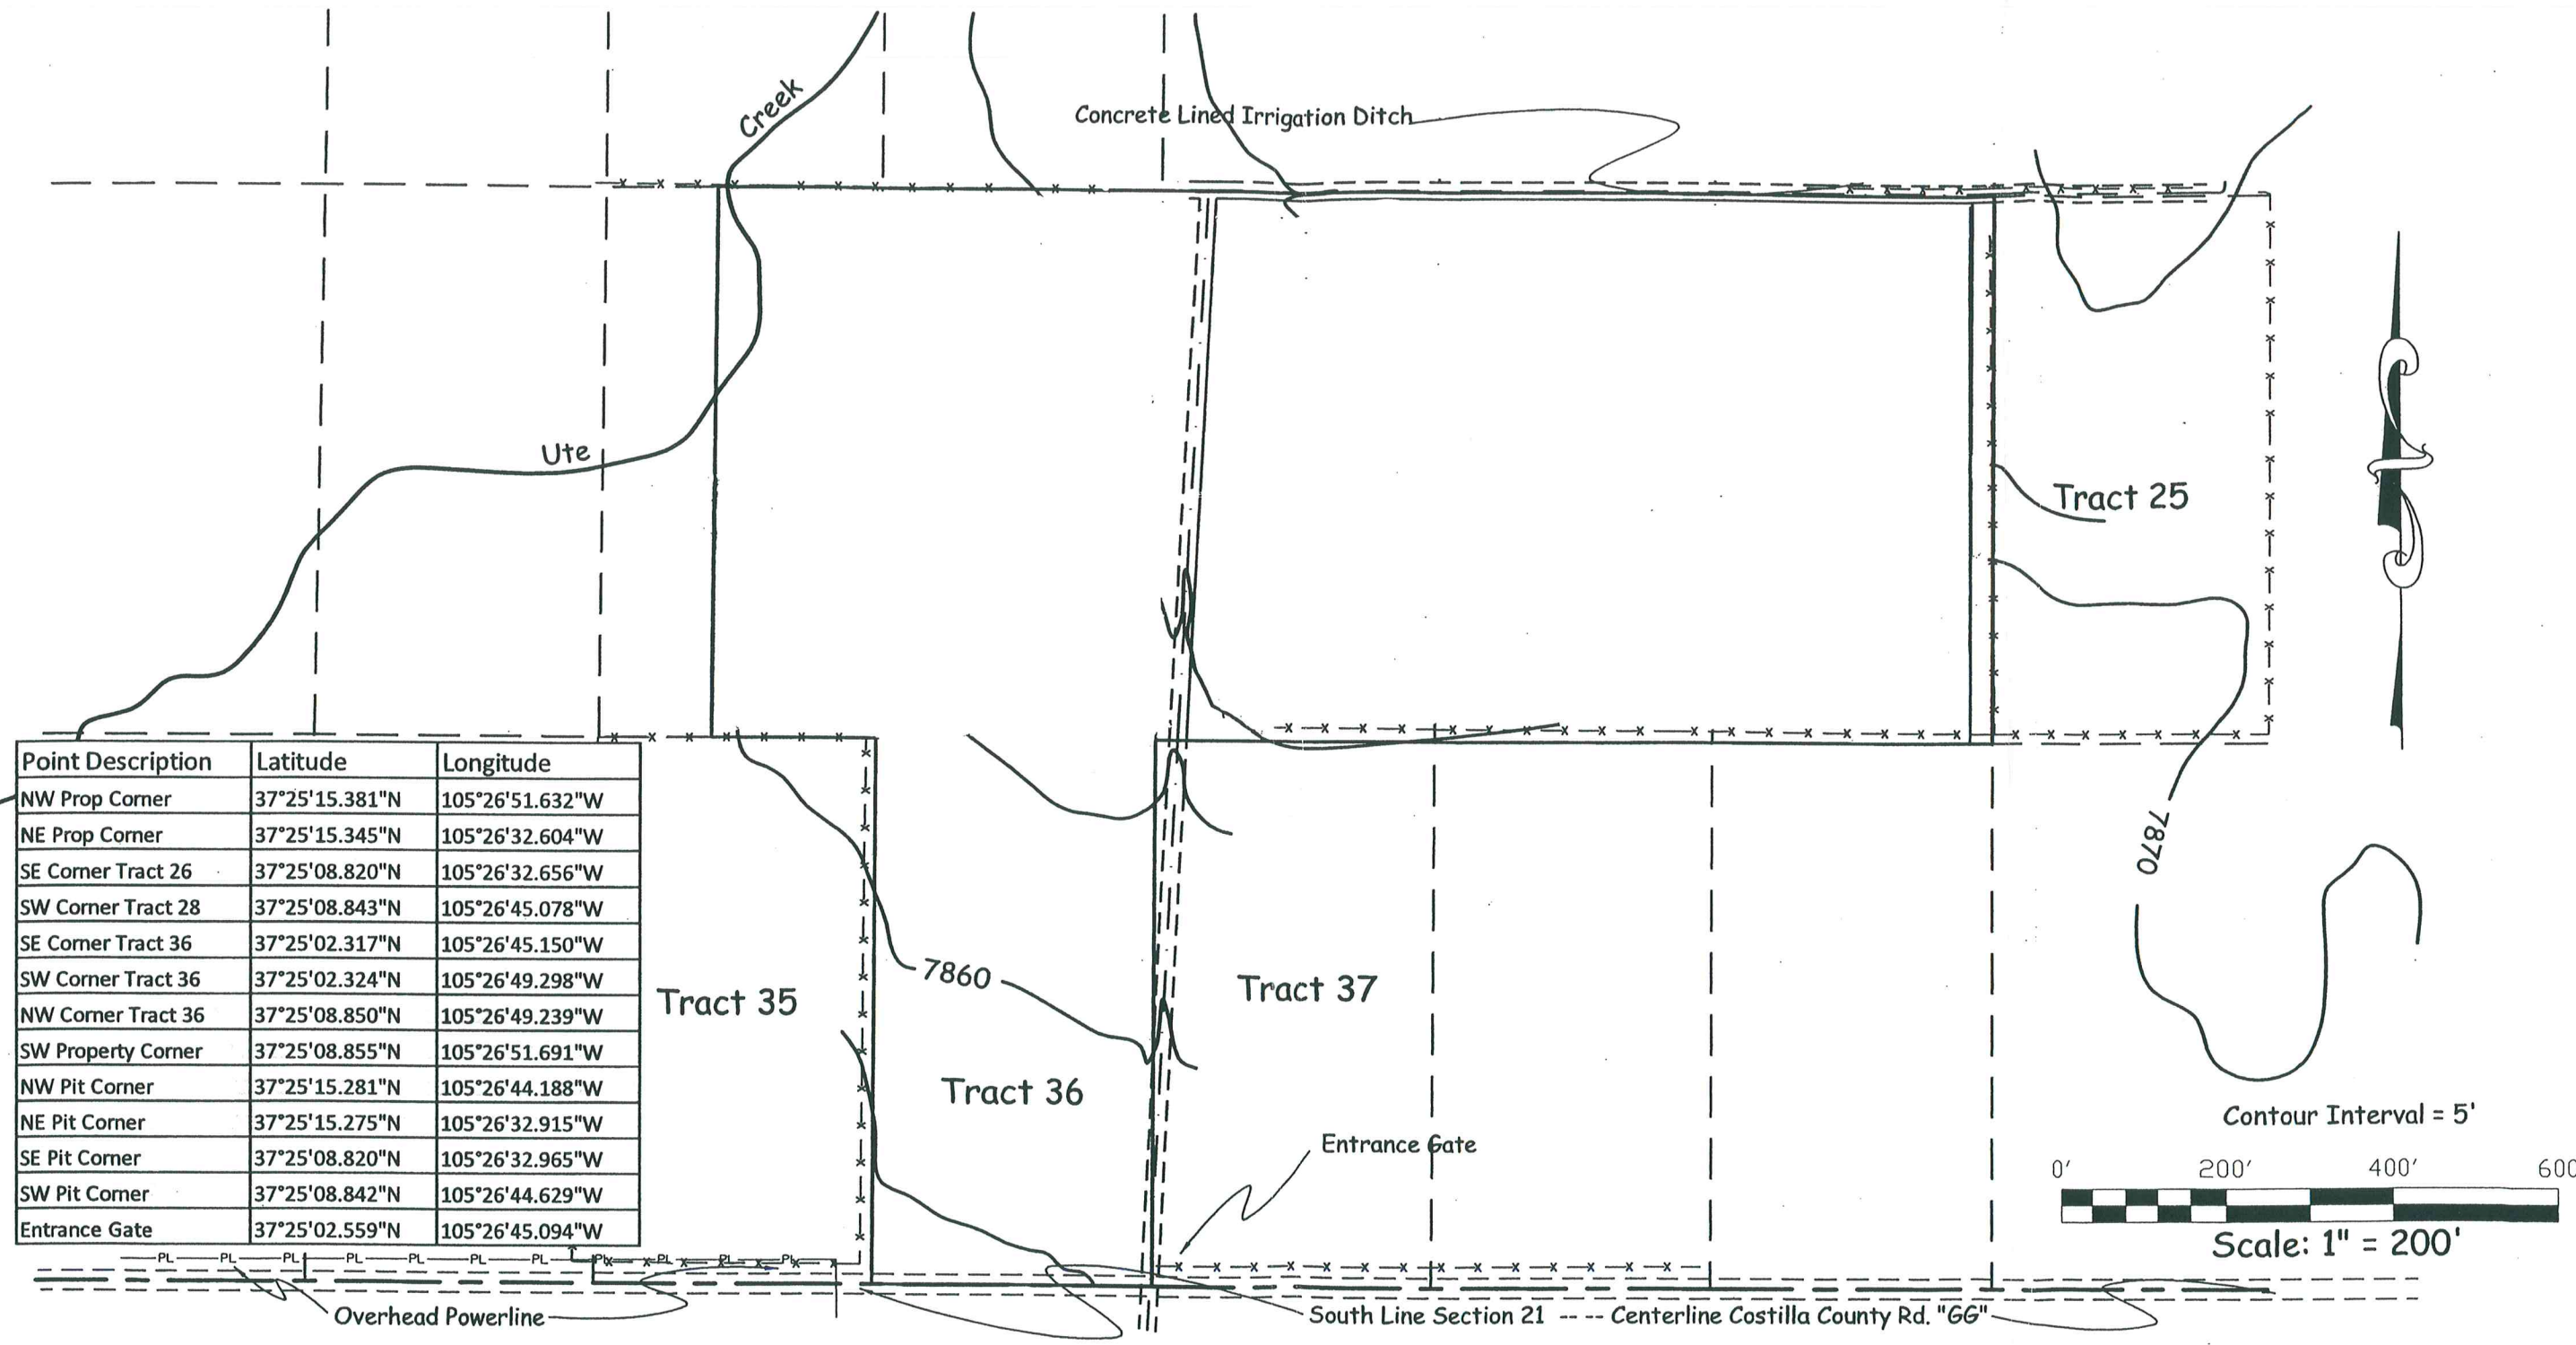

Point Description	Latitude	Longitude
NW Prop Corner	37°25'15.381"N	105°26'51.632"W
NE Prop Corner	37°25'15.345"N	105°26'32.604"W
SE Corner Tract 26	37°25'08.820"N	105°26'32.656"W
SW Corner Tract 28	37°25'08.843"N	105°26'45.078"W
SE Corner Tract 36	37°25'02.317"N	105°26'45.150"W
SW Corner Tract 36	37°25'02.324"N	105°26'49.298"W
NW Corner Tract 36	37°25'08.850"N	105°26'49.239"W
SW Property Corner	37°25'08.855"N	105°26'51.691"W
NW Pit Corner	37°25'15.281"N	105°26'44.188"W
NE Pit Corner	37°25'15.275"N	105°26'32.915"W
SE Pit Corner	37°25'08.820"N	105°26'32.965"W
SW Pit Corner	37°25'08.842"N	105°26'44.629"W
Entrance Gate	37°25'02.559"N	105°26'45.094"W

