


# Northwest Aggregates – WAND PIT

W 1/2, SECTION 4, T6N, R90W


EXHIBIT "C"

MINING PLAN MAP

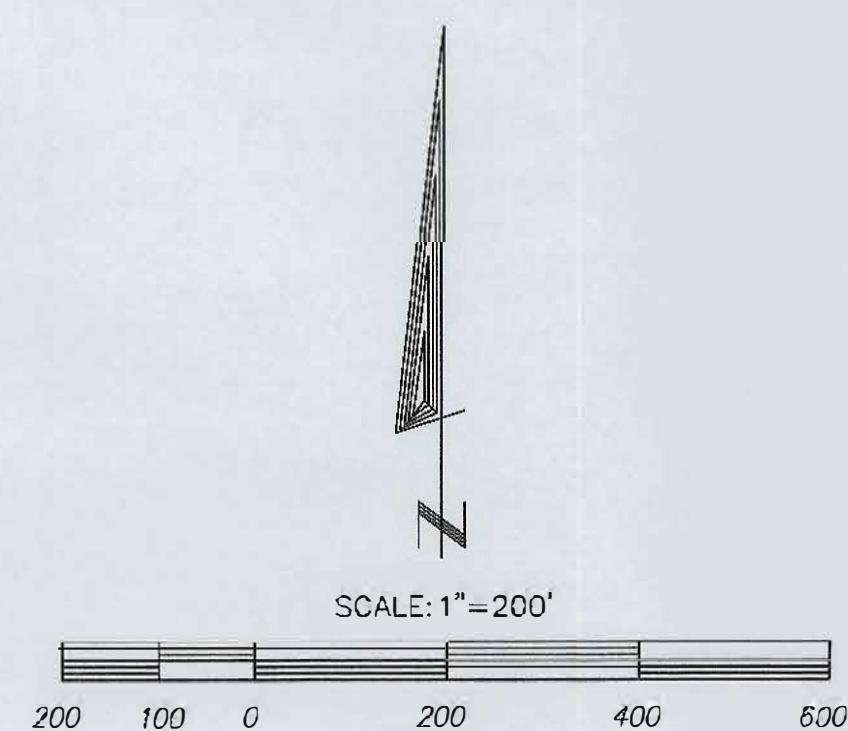

- 1) DATE OF SURVEY MARCH, 2012.
- 2) STARTING ELEVATION FROM U.S.G.S. QUAD MAP.
- 3) PERMIT BOUNDARY LINES TO BE MARKED WITH STEEL FENCE POSTS.
- 4) ➔ DENOTES DIRECTION OF MINING.
- 5) ——— DENOTES PHASE BOUNDARY LINE
- 6) NO MINING WILL BE DONE WITHIN 50' OF THE YAMPA RIVER.

Current Mining Area

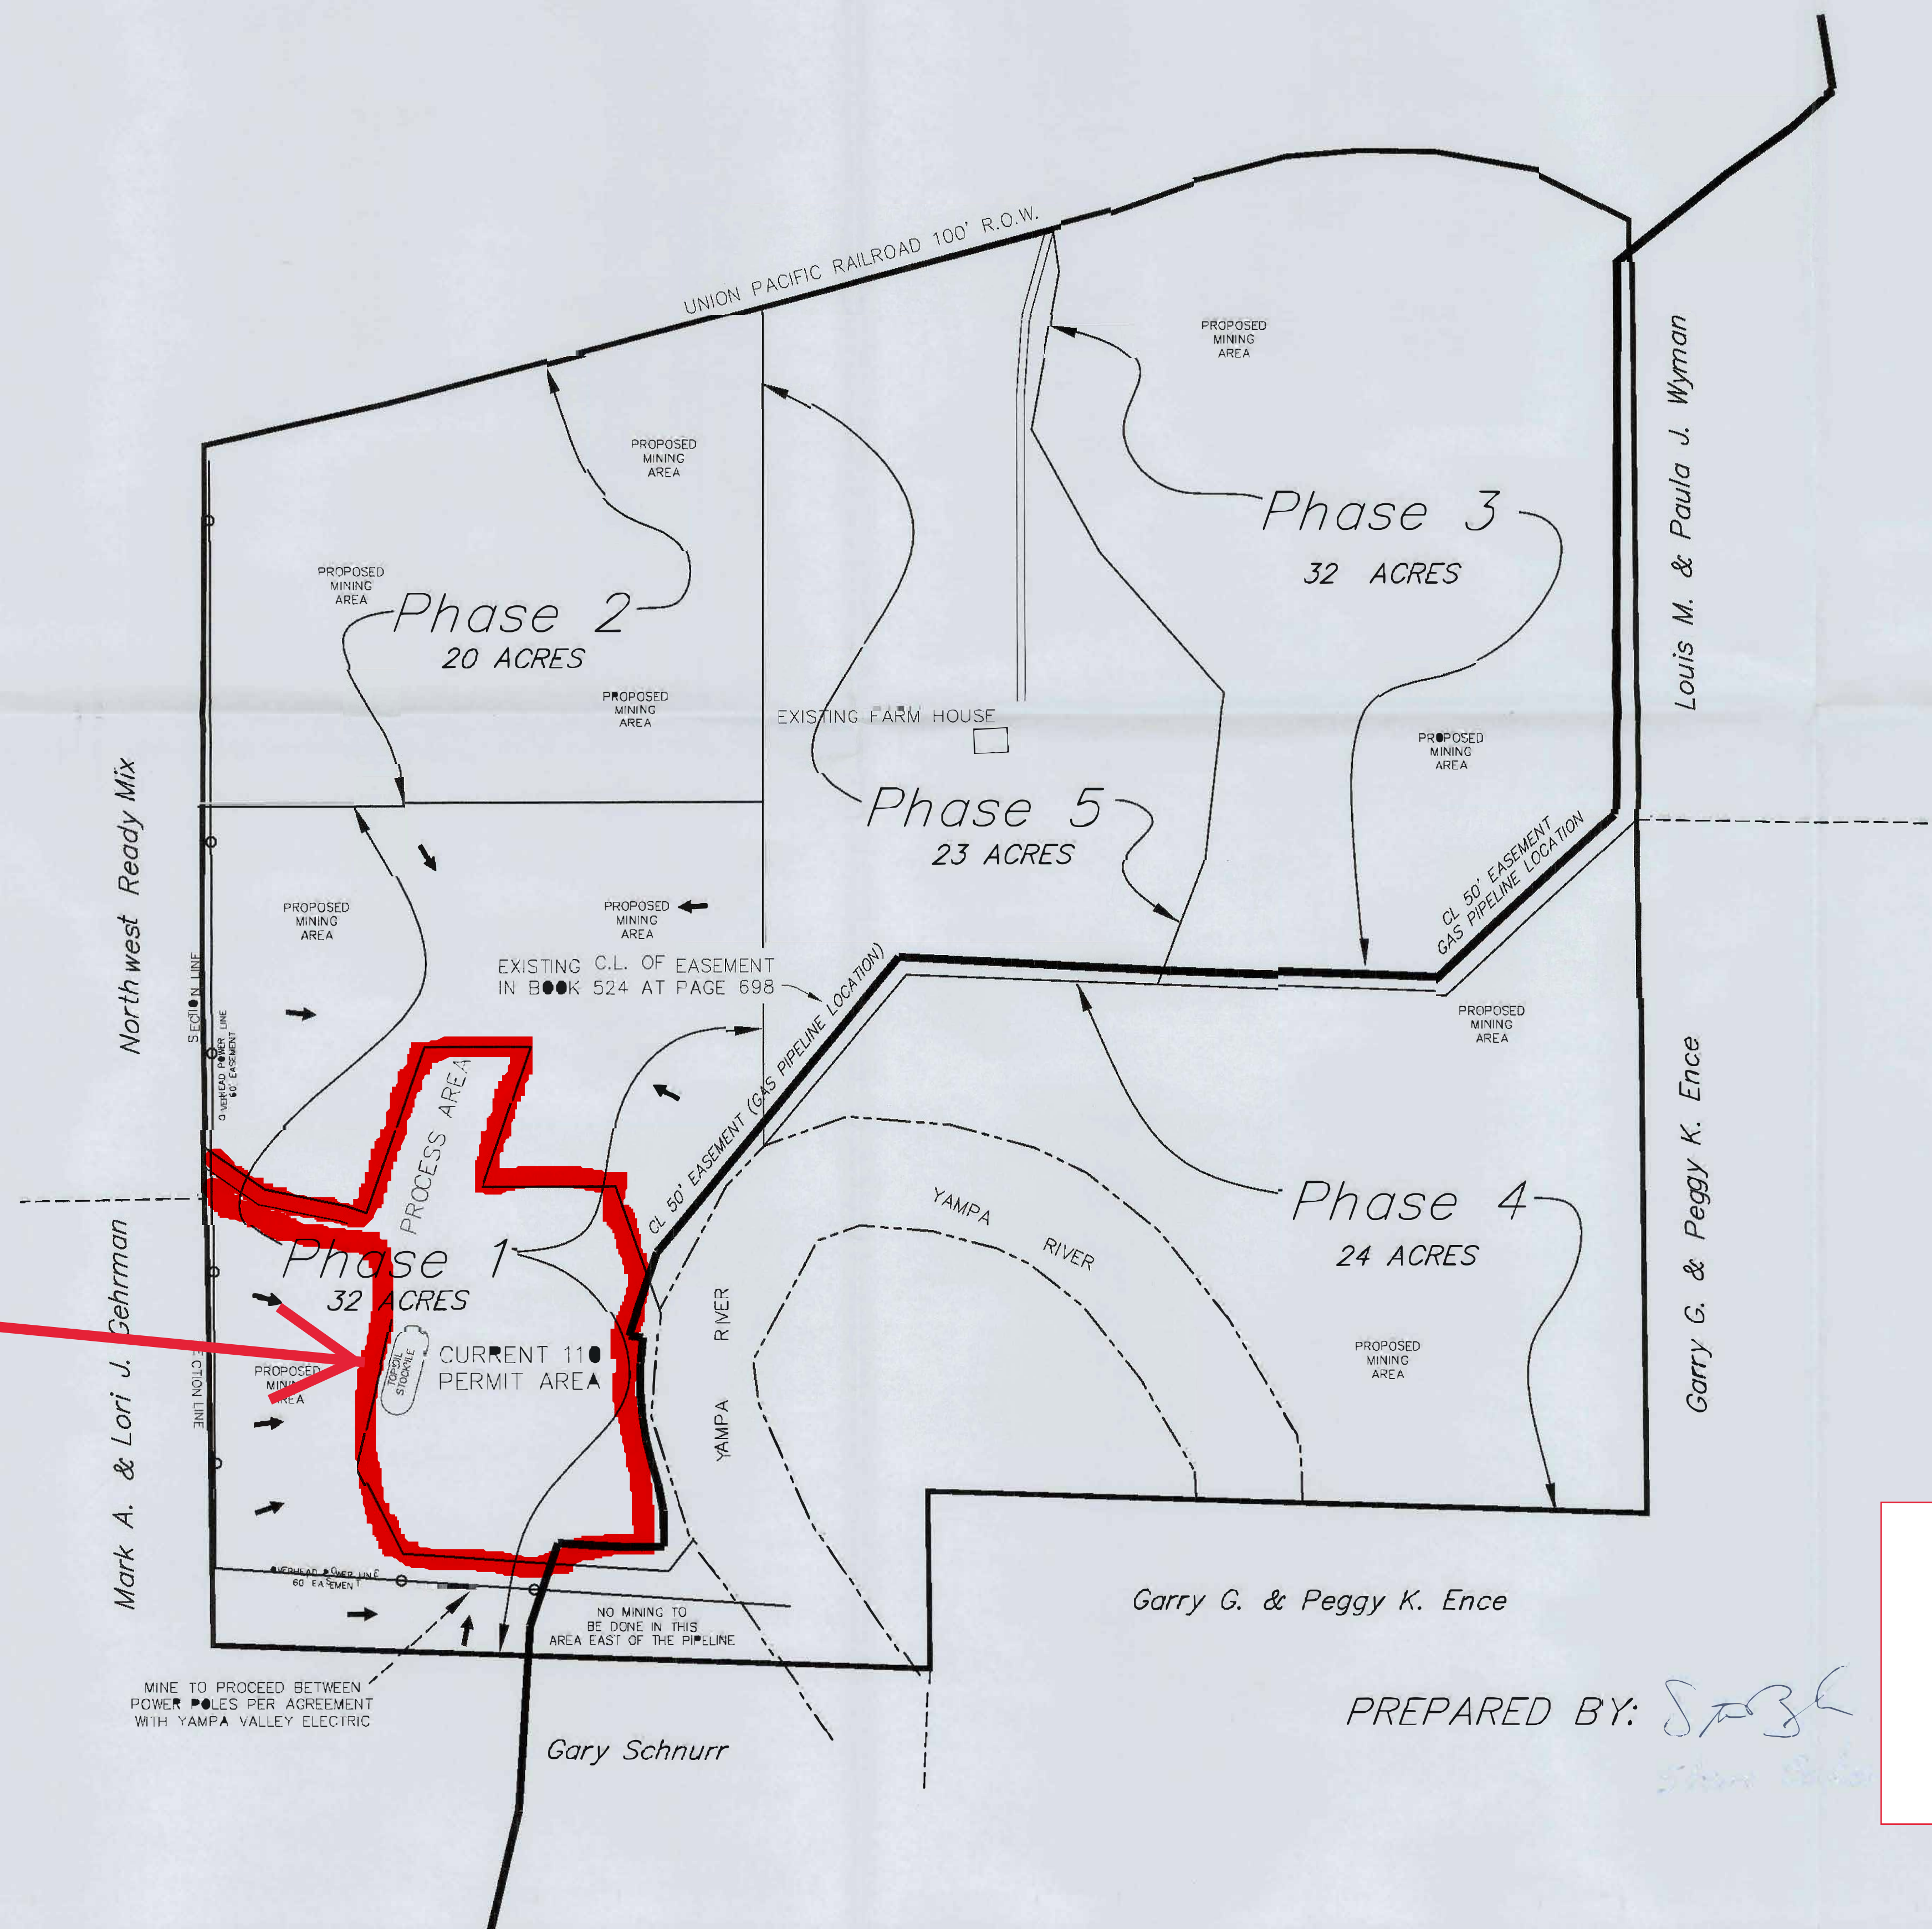

DRMS ANNUAL REPORT  
2018  
Northwest Aggregates  
Wand Pit  
M-2010-007

PREPARED BY: *[Signature]*