


- Permit Boundary
- o Undisturbed Willow
- o Undisturbed Cottonwood Tree
- Overhead Power Line
- FO Buried Fiber Optic Line
- RL Buried Telephone Line
- Road
- Fence
- 100' Yr Floodplain
- Irrigation Ditch

GLEN'S PIT
SAND AND GRAVEL OPERATION

Permit Boundary

United Co.
Glen's Pit
Permit: M-2005-075
Annual Report Sketch

Weed Management
Species: Canada thistle, Hoary Cress,
Russian Knapweed, Bareground
Herbicide: Chaparal @ 3.3oz/ac.
Journey @ 32oz/ac.
Throttie @ 12.5oz/ac.

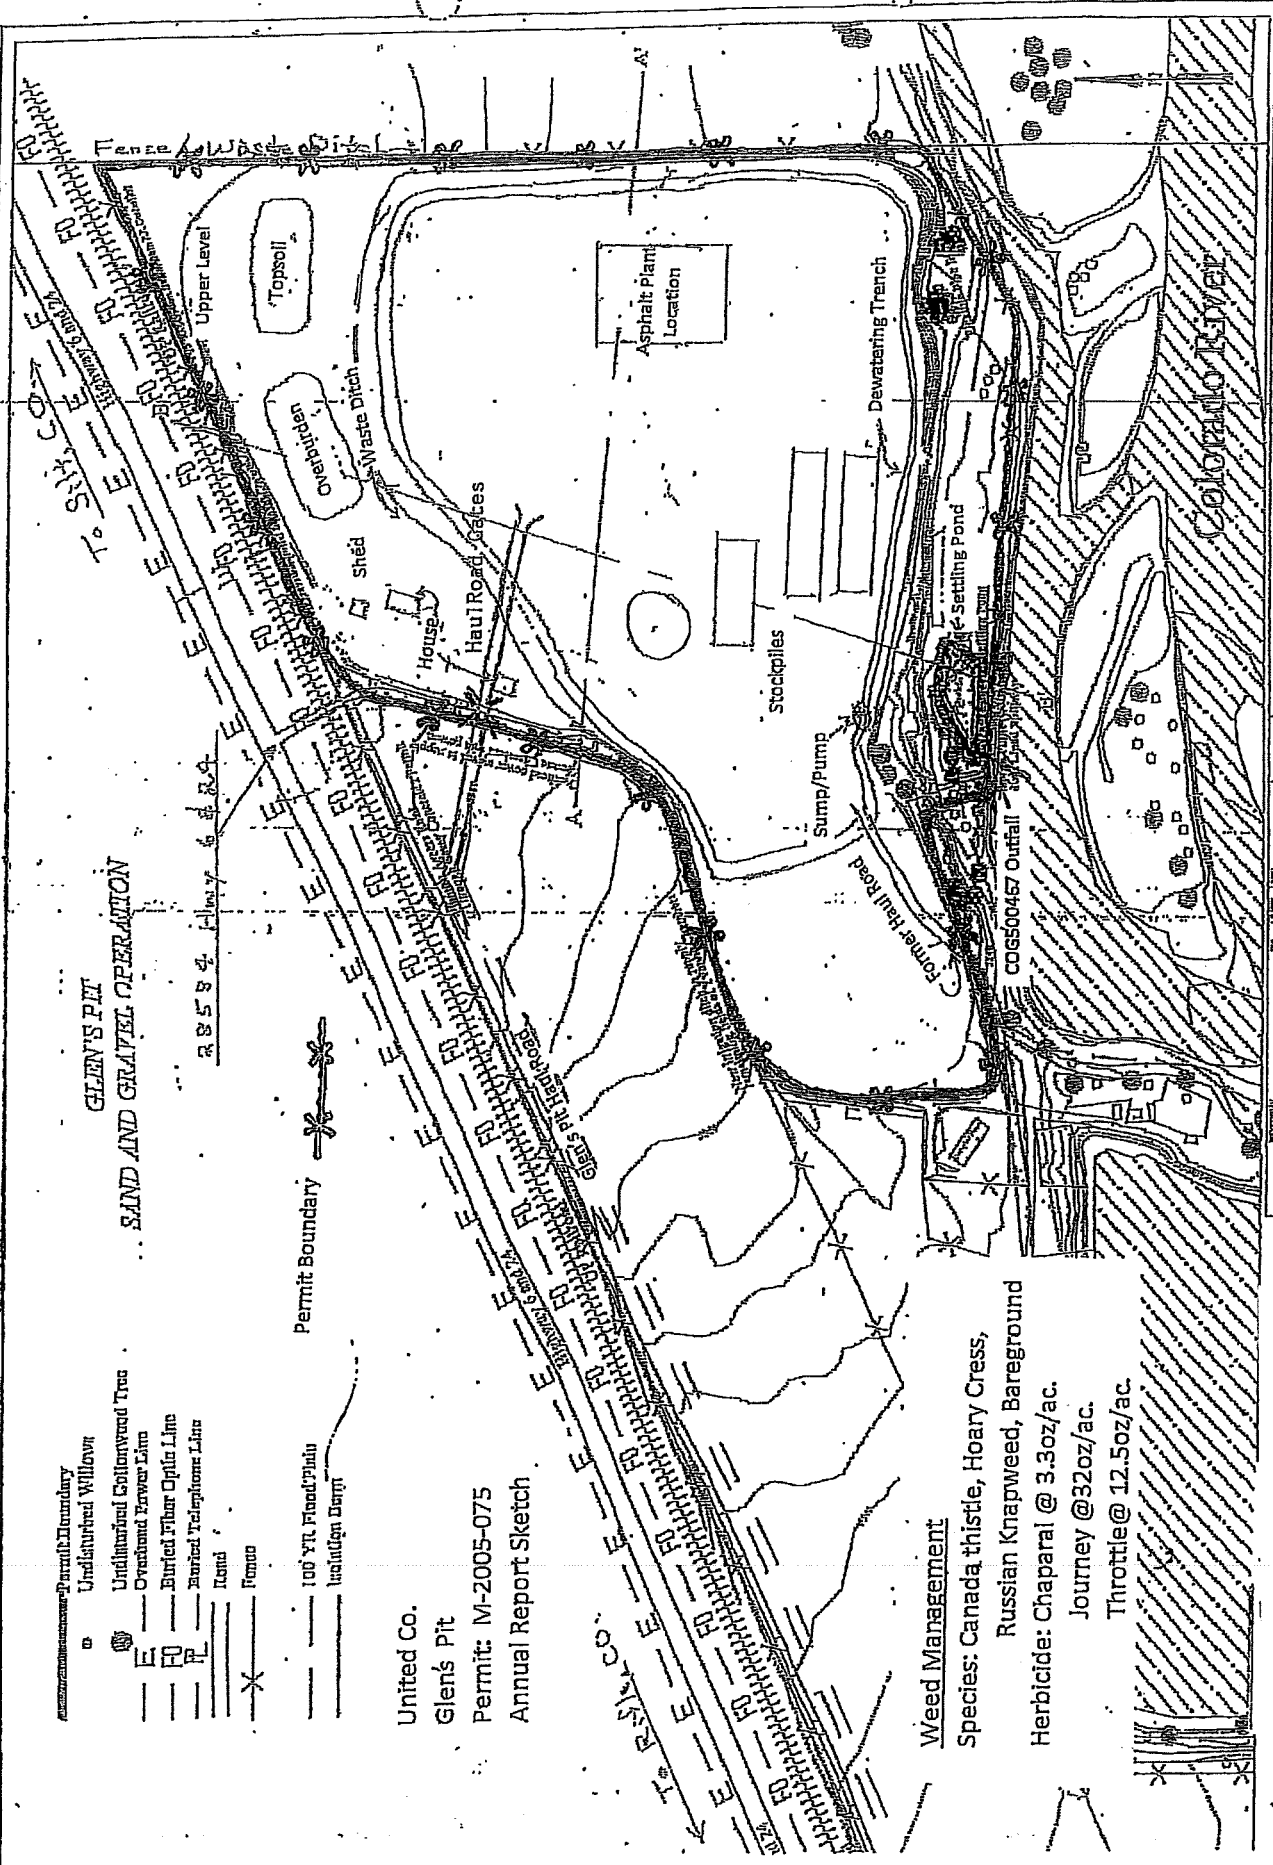



