



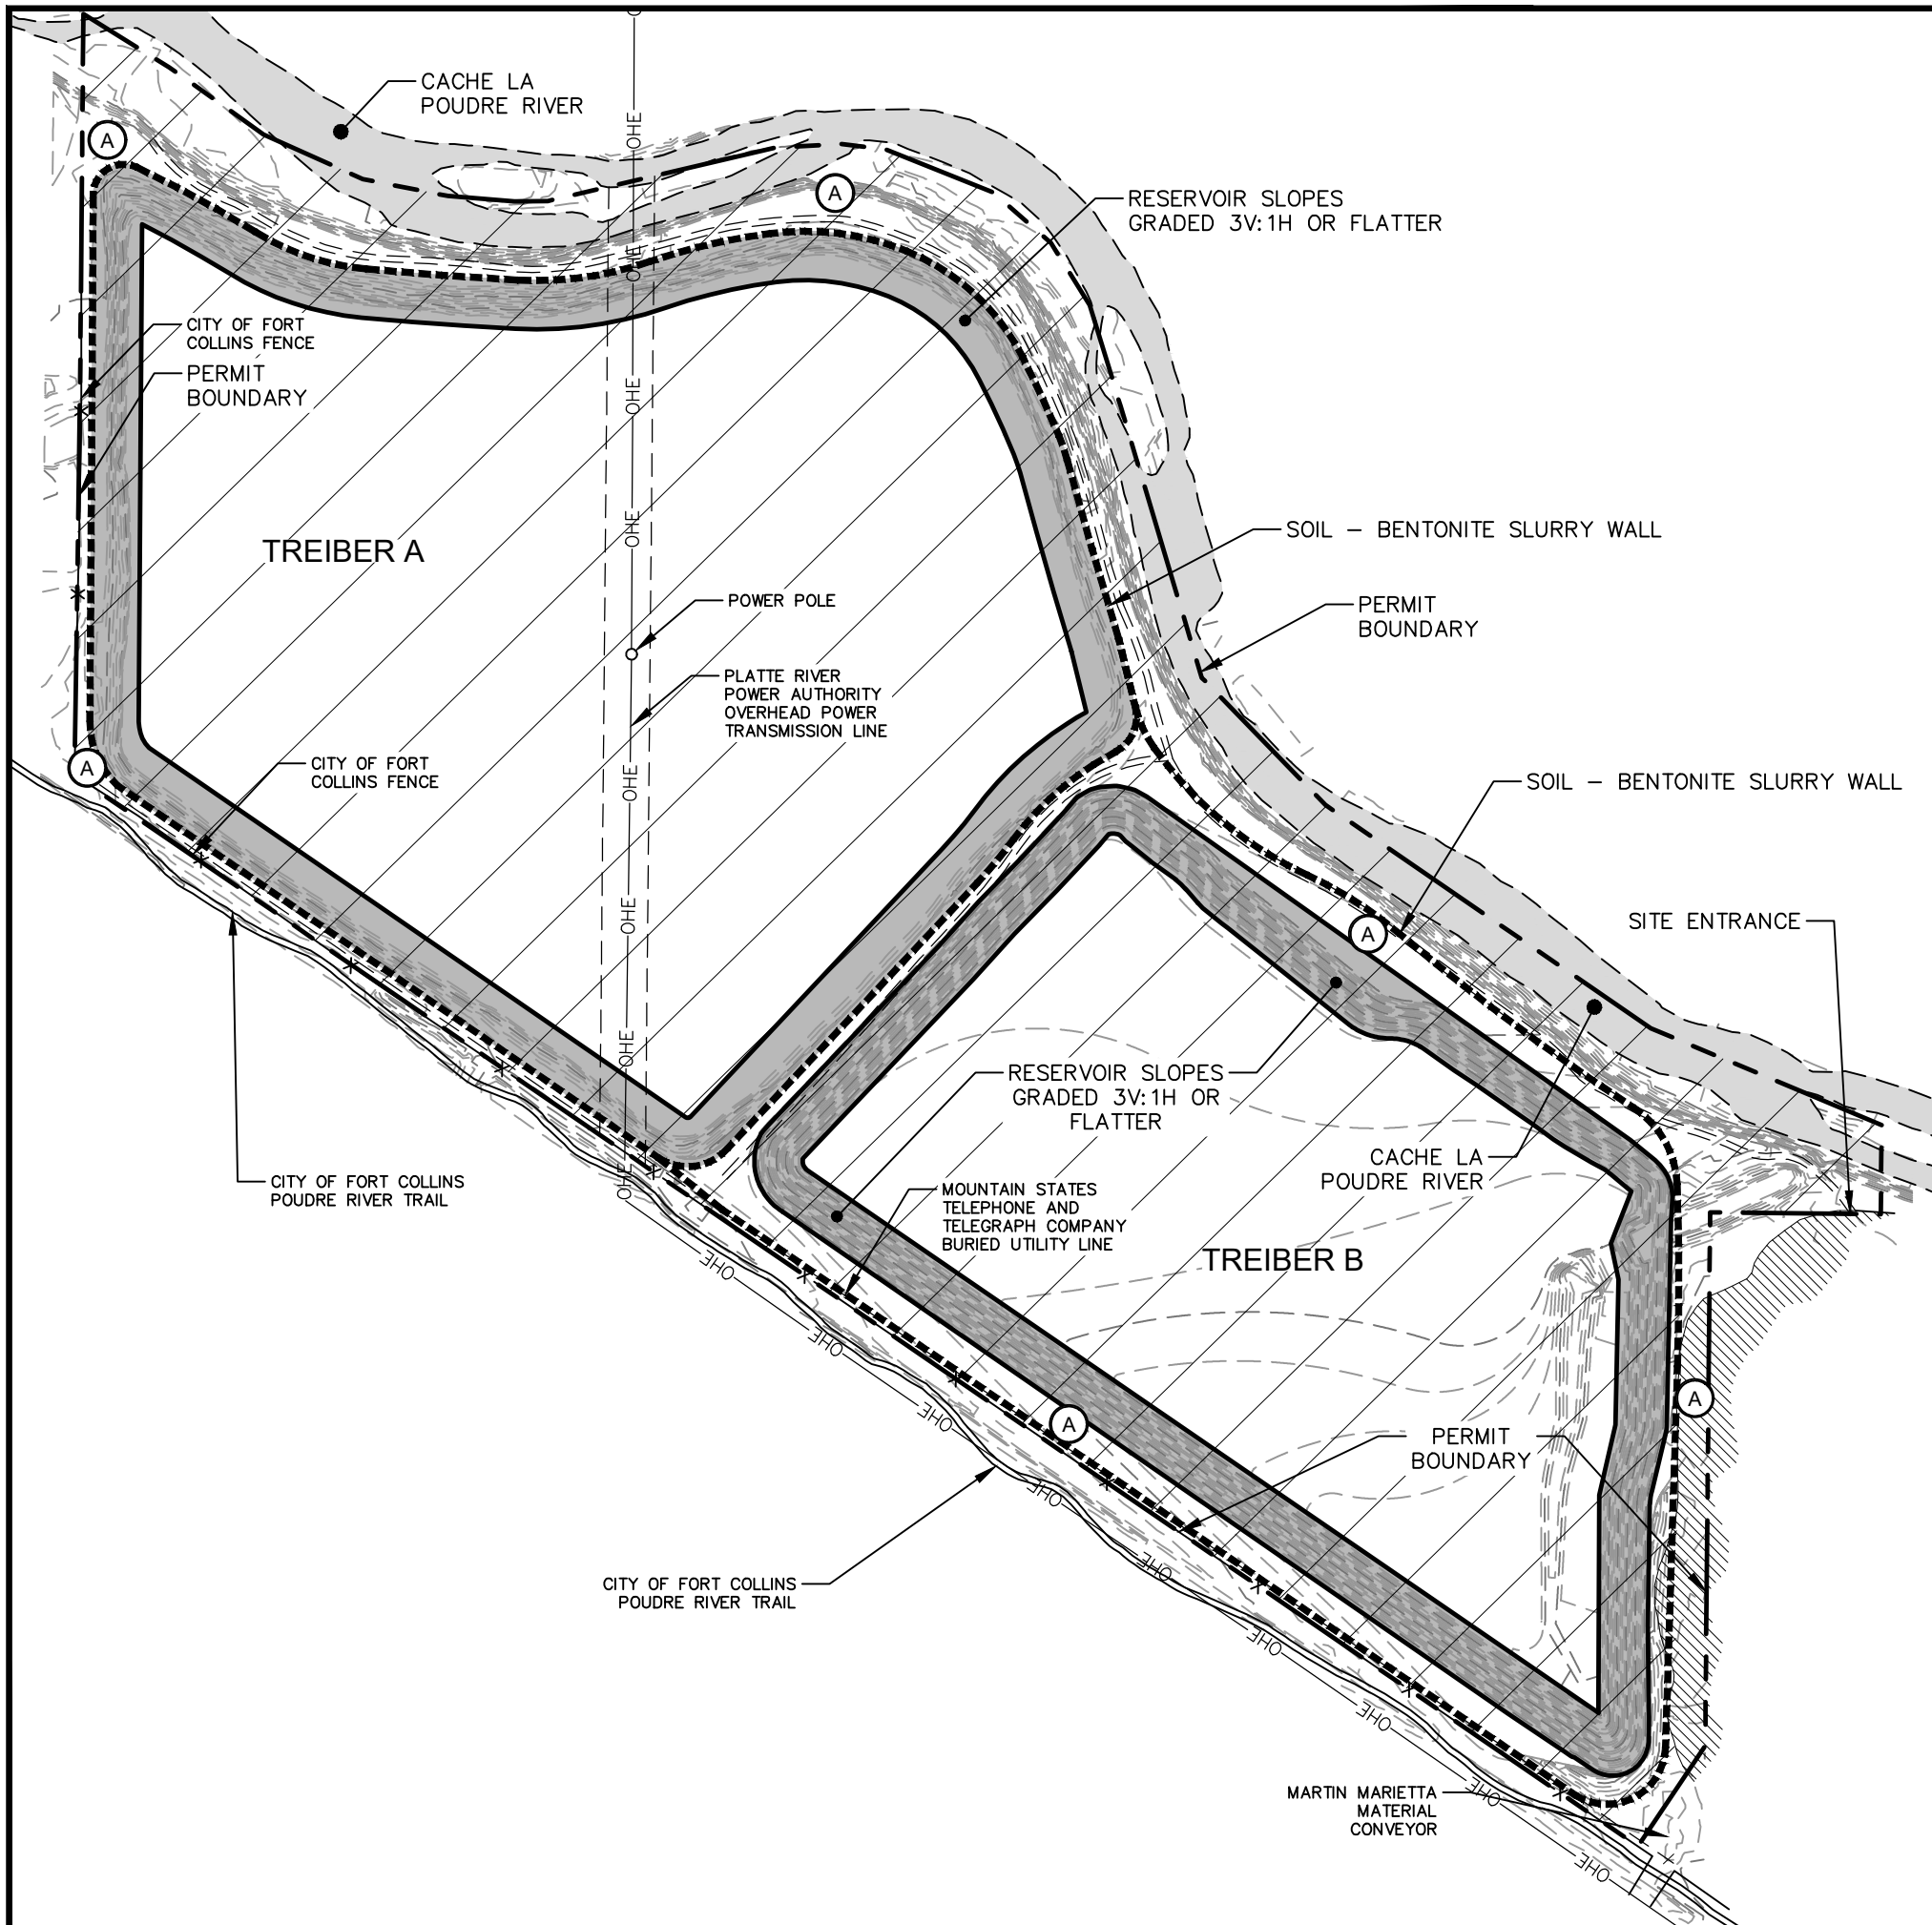

SCALE:

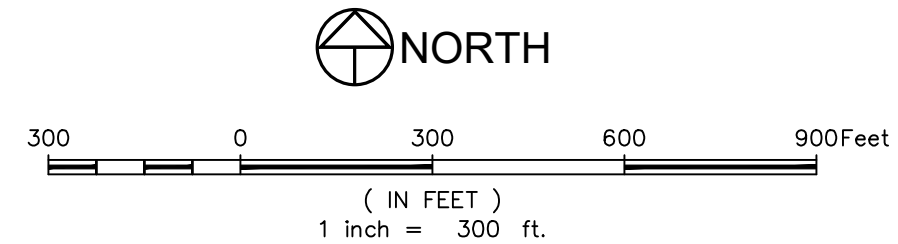

LEGEND:

- Permit Boundary
- Soil - Bentonite Slurry Wall
- (A) Weed Control for all species with native grass revegetation