

Adjacent land owner:
Gerald and Janice Gunther

N. 89° 44' 00" E.,
667'

1334.02'
667'

PHASE 2

PHASE 1
± 9.74 Ac.

PHASE 3

PHASE 4
± 9.73 Ac.
(Proposed yard area and material stock pile area.)

W¹/₂ SW¹/₄
Sec. 35

± 79.17 Acres
Less ± 1.52 Ac. Hwy. R.O.W.
± 77.65 Acres

PHASE 5

PHASE 6

EXISTING TREES


WILDLIFE HABITAT
AREA

SHOP

HOUSE

PHASE 8

S. 0° 39' 25" W.

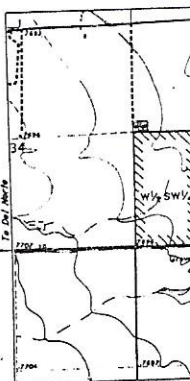

Adjacent land owner:
Francis McCormick

Legend:
○ = 3
● = 2
□ = 1
W.C. = W
--- = F
--- x --- = F
--- x --- x --- = F
PHASE 1 = F



Adjacent land owner:
Walter and Barbara Baker

2586.91'

2595.67'

2545.66'

634.2'

636.4'



2536.91'

2545.66'

N. 0° 31' 35" E.

Adjacent land owner:
Walter and Barbara

Adjacent to
Francis M.

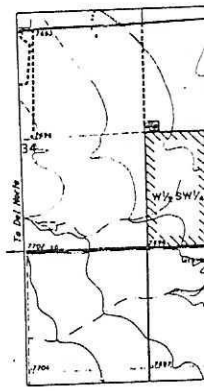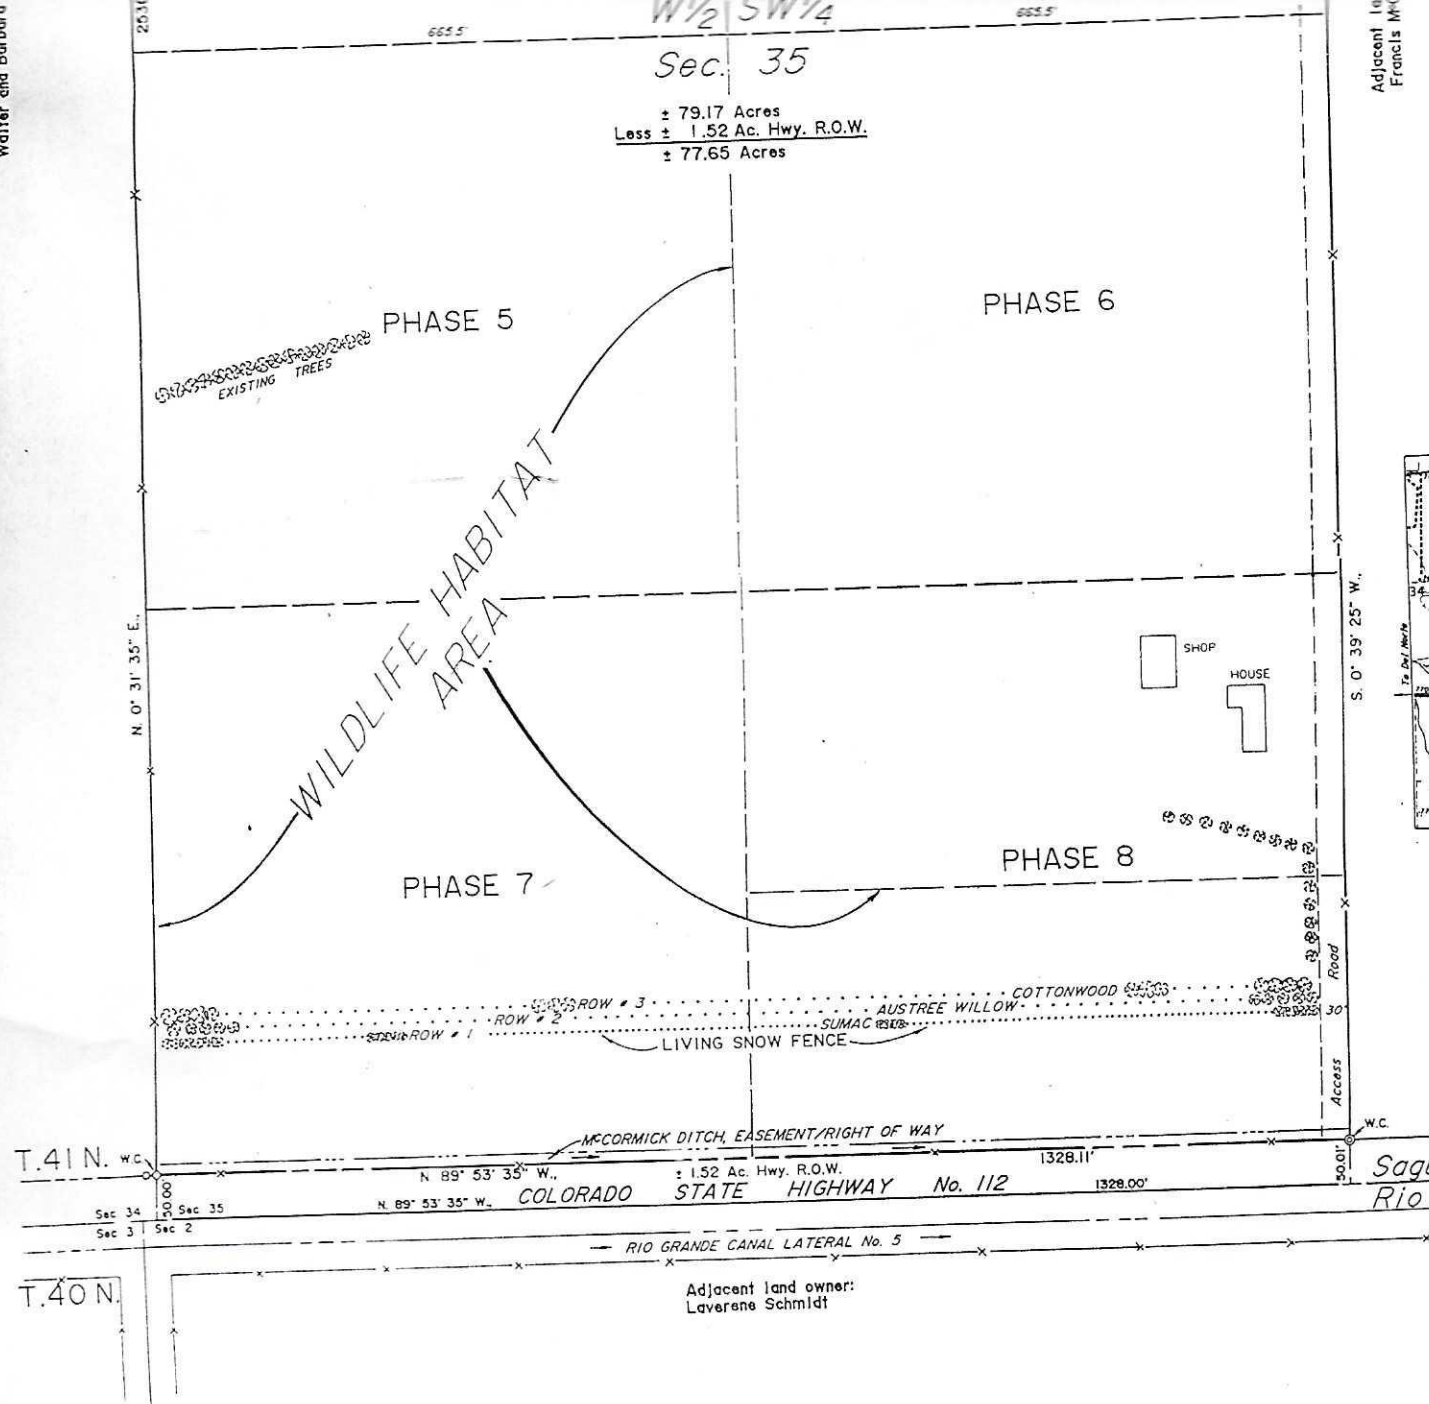

Saguache Coun
Rio Grande Cou