


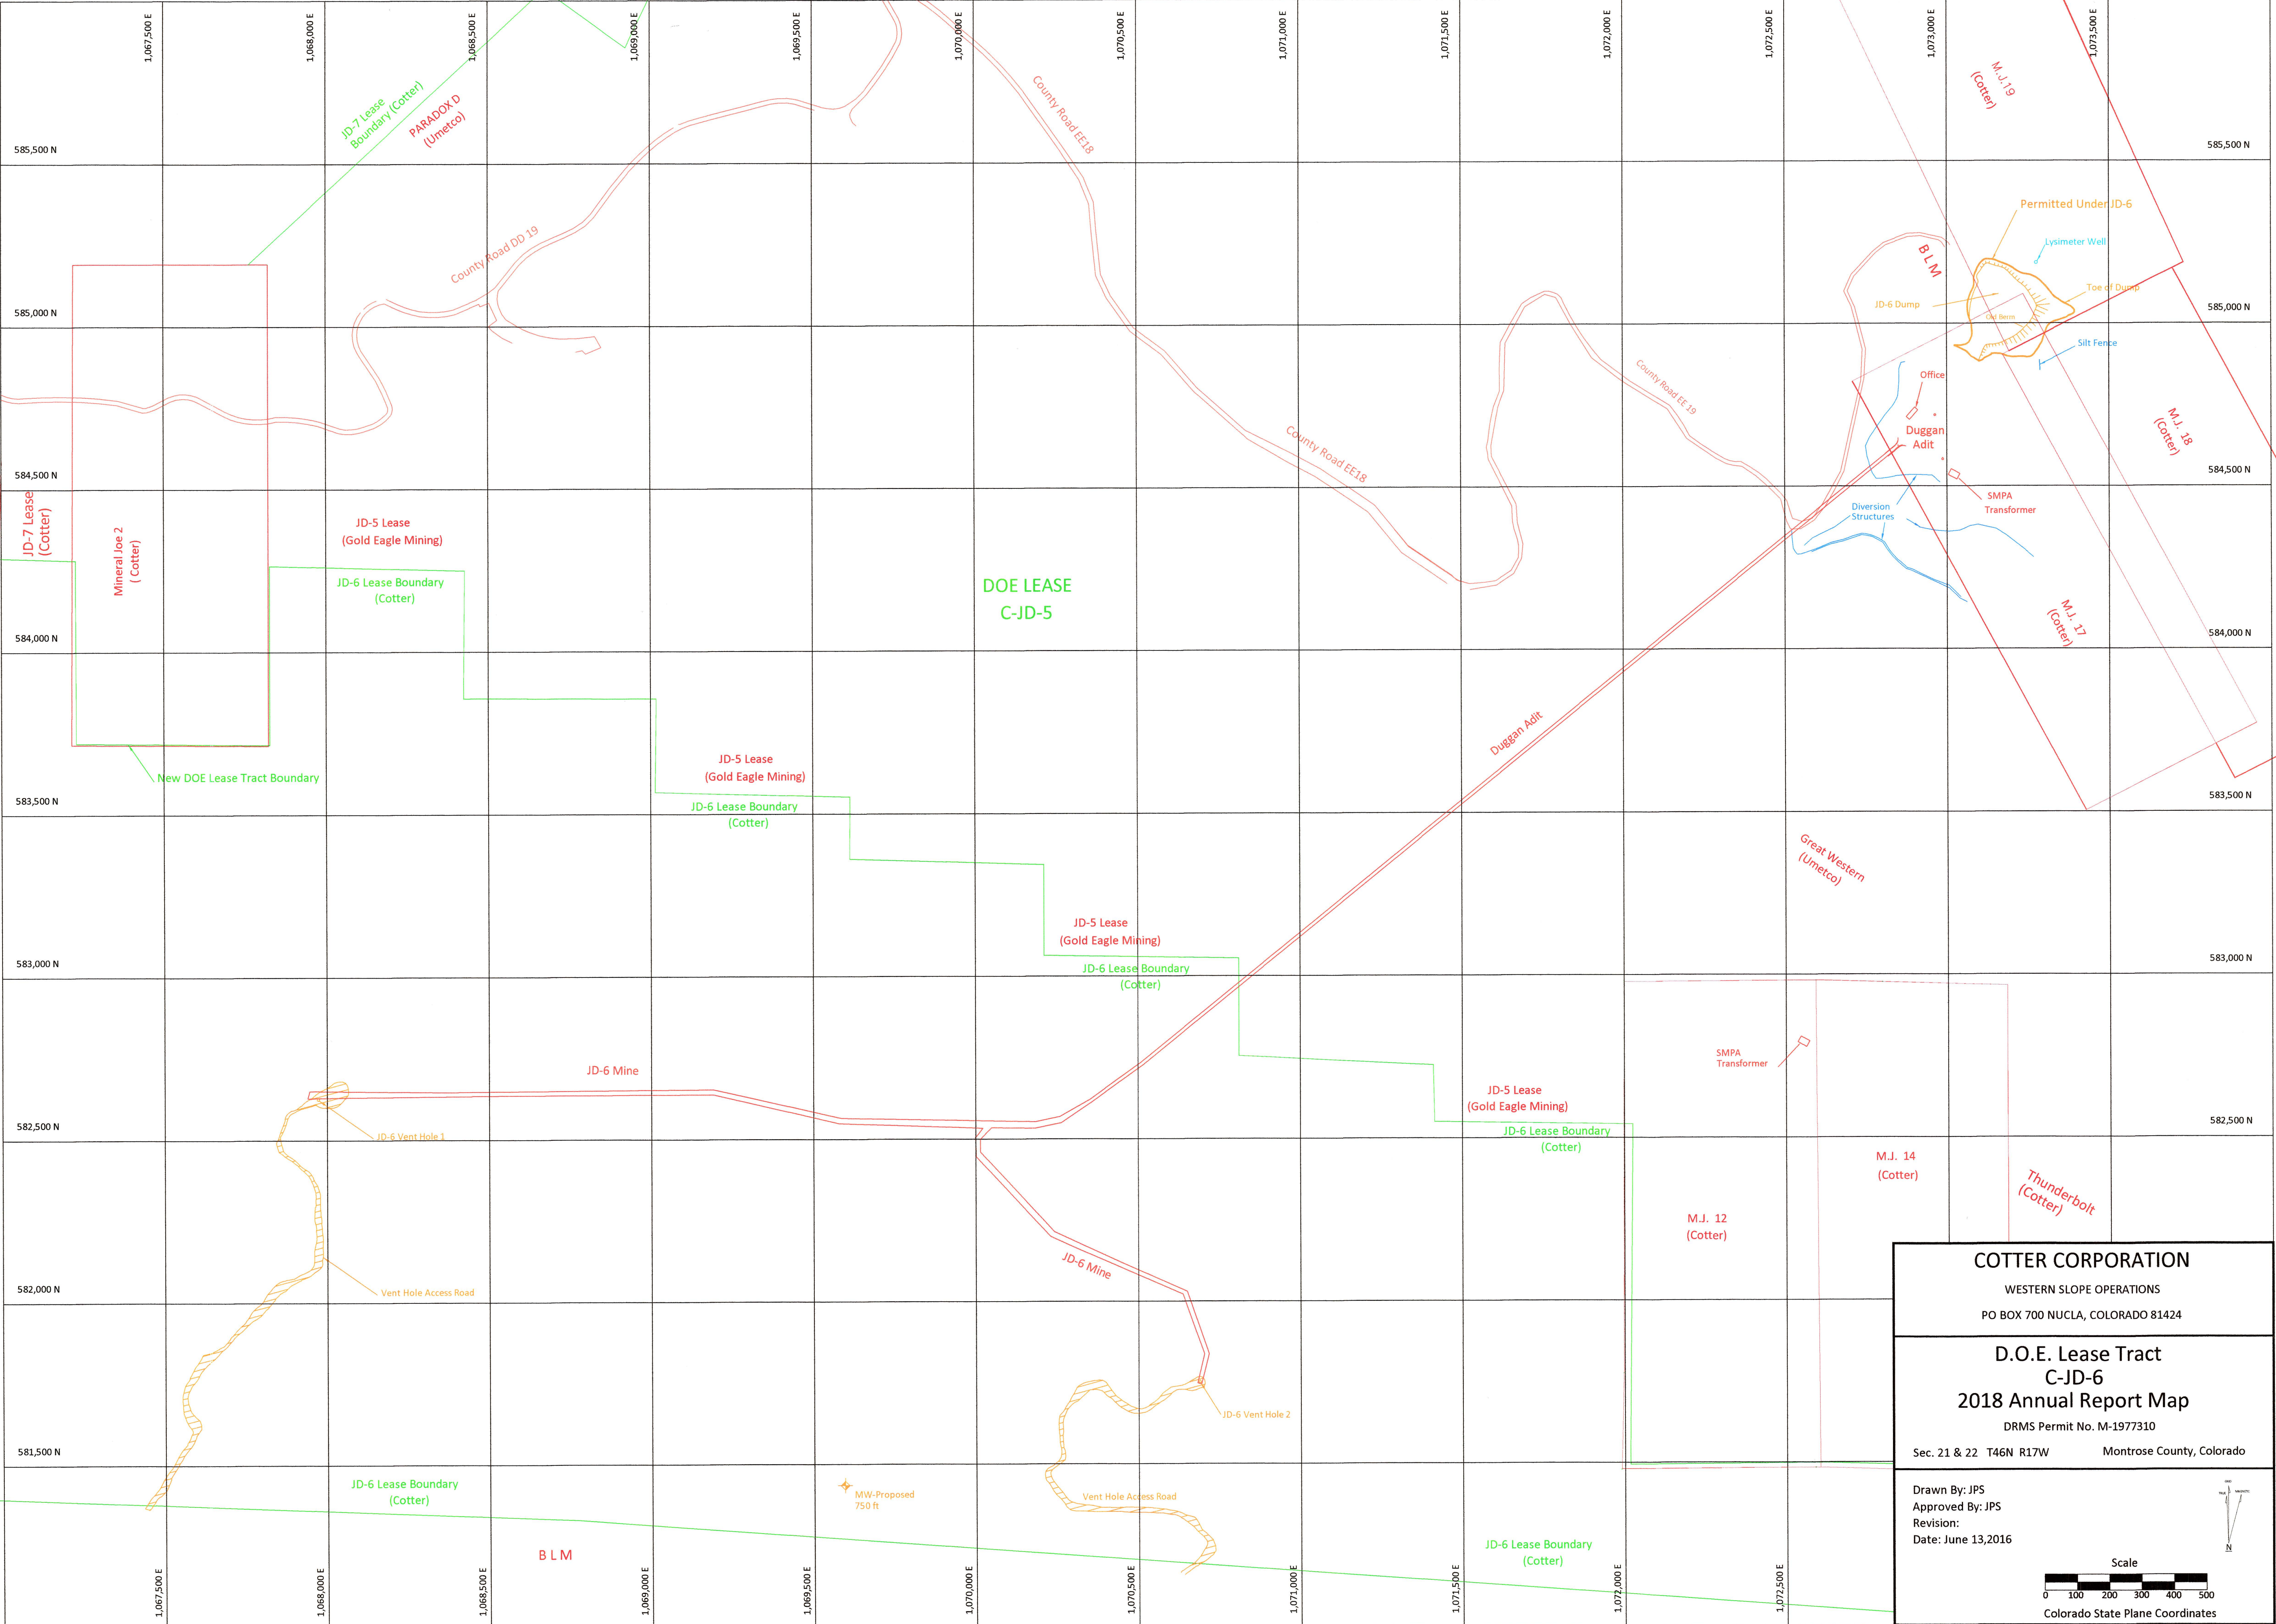

COTTER CORPORATION

WESTERN SLOPE OPERATIONS

PO BOX 700 NUCLA, COLORADO 81424

D.O.E. Lease Tract
C-JD-6

2018 Annual Report Map

DRMS Permit No. M-1977310

Sec. 21 & 22 T46N R17WMontrose County, Colorado

Drawn By: JPS
Approved By: JPS
Revision:
Date: June 13,2016

Scale

0100200300400500

Colorado State Plane Coordinates

Scale

0100200300400500

Colorado State Plane Coordinates