


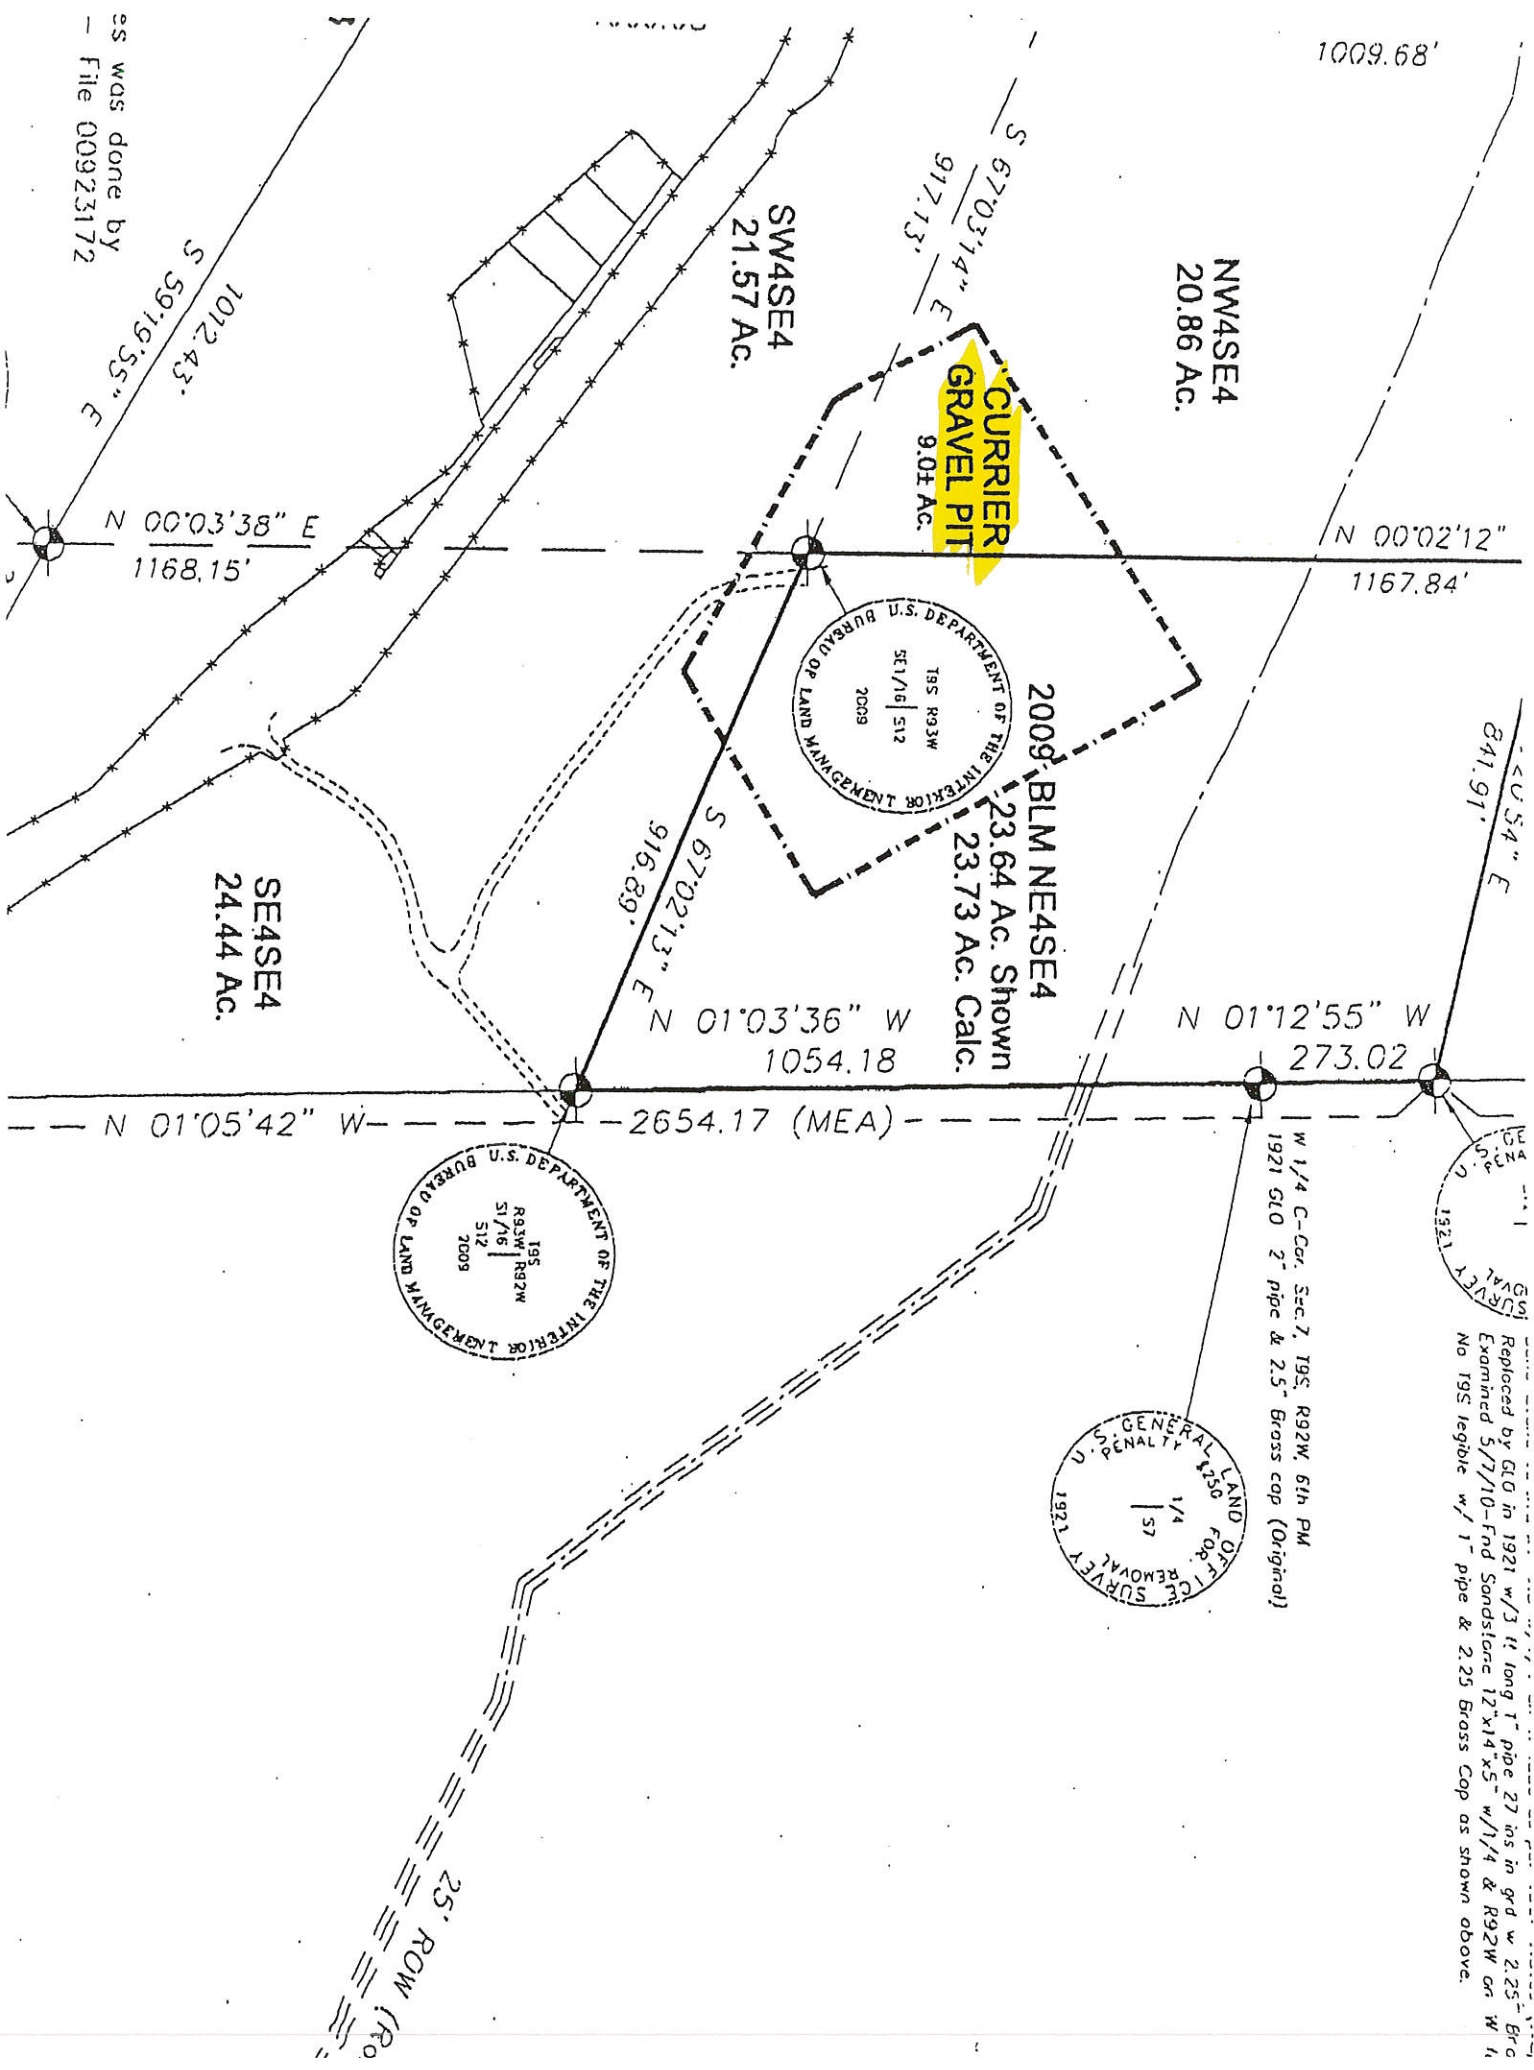

es was done by  
- File 00923172

CIPAL MERIDIAN

HE PIT AT A  
EAS AS

TO THE  
DOWN.

LI FILTER ANY

MENT AND

48000N

10200E

9 ACRE PERMIT BOUNDARY

WASTE ROCK

GRAVEL PIT  
FINAL LIMITS

TOPSOIL

131° 50' - N 29° 06' 13" E TO F.

