


OWNERSHIP AFFECTED LANDS

BACULITE MESA, LLC.
5040 ACOMA ST.
DENVER, CO 80205

BACULITE MESA, LLC.


BACULITE MESA PIT - M-1997-011

ANNUAL REPORT MAP - 2017-2018

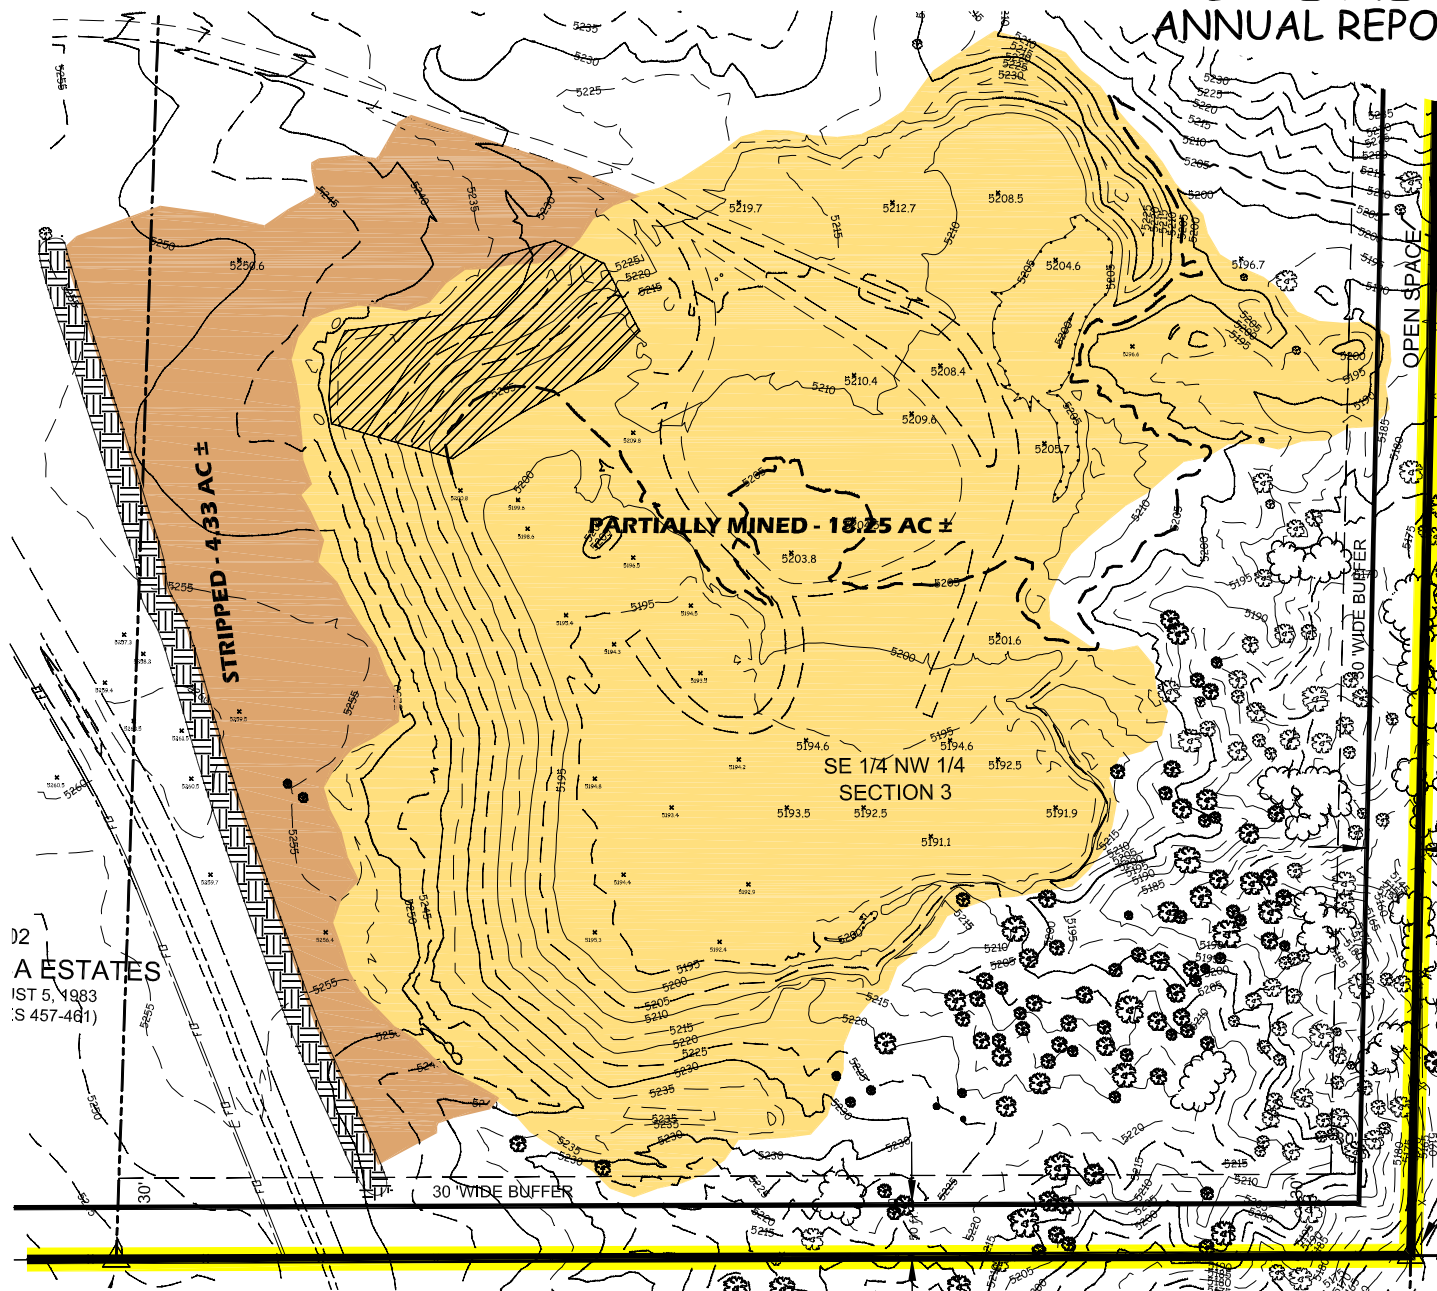

LEGEND

- PERMIT LINE/AFFECTED LANDS
- PARTIALLY MINED AREA
- STRIPPED 2015
- TEMPORARY SLOPING - 0.98 AC.
- GROWTH MEDIUM - 19,300 YDS
- INTERNAL ROAD
- FIBER OPTIC LINE
- FENCE

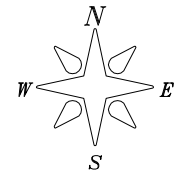

DATE: JUN 27, 2018 - 15:37:21



SCALE 1"=200'
CONTOUR INTERVAL: 5 FEET

PREPARED BY: ENVIRONMENT, INC.