

PERMIT / N-88-148
 IS IN THE SE1/4 RE1/4 OF SEC. 10, T34N. R3X. N.M.P.M.
 LA PLATA COUNTY, COLORADO

WESTERN LAND SURVEYS, INC.
 39 Kaycee Lane
 Durango, Colorado

DATE	BY	CHANGED BY	FILE NO.
10/11/1999	A. HERRICK	A. HERRICK	51112


RECLAMATION PLAN

REVISED 6 August '99

Douglas A. Thurston

OFFICE

DURANGO
 OFFICE

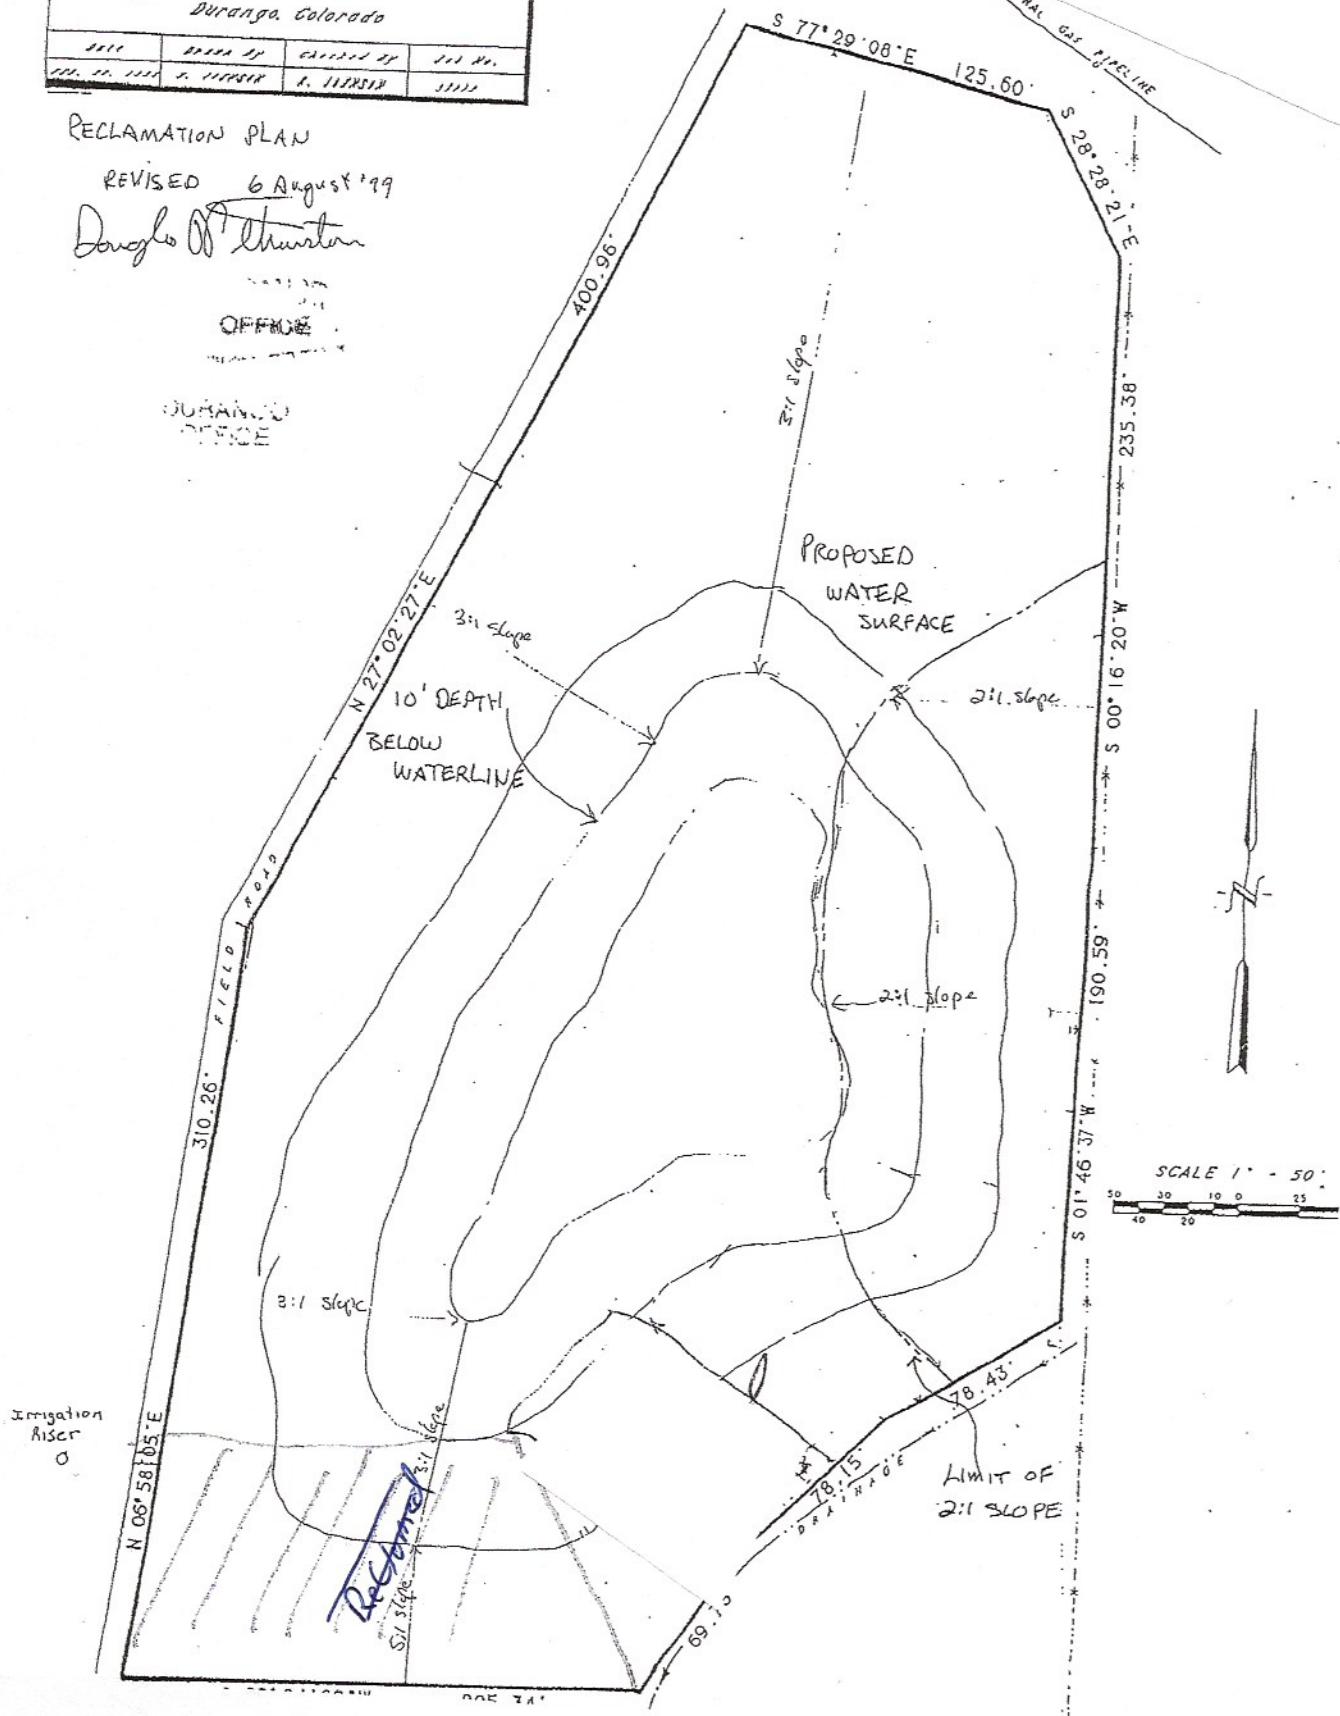

2018