

Camilletti - Milner Pit Number Two Amended



8/1/17-7/31/18

- Weed Control areas**
1. Canada Thistle, White Top,
 2. Tractor and Spray application.
 3. Rate -


4. Treatment dates
 5/3/18 - Whitetop/Thistle
 5/16/18 - white top/Thistle/Houndstongue
 6/19/18 - Thistle/Common Mullen/Dalmation Toad Flax
 7/2/18
 DuPont Telar x P 1oz/acre
 2,40 6lb. 2.5pts/Acre
 Brewer 90-10 2pts./Acre

* No additional disturbance since last year.
 Economy not real busy and operating from stockpiles.
 mine area currently water covered.

→ Same status in 2018. Will
 most likely begin mining again
 in 2019.

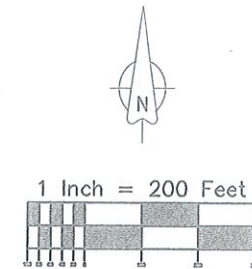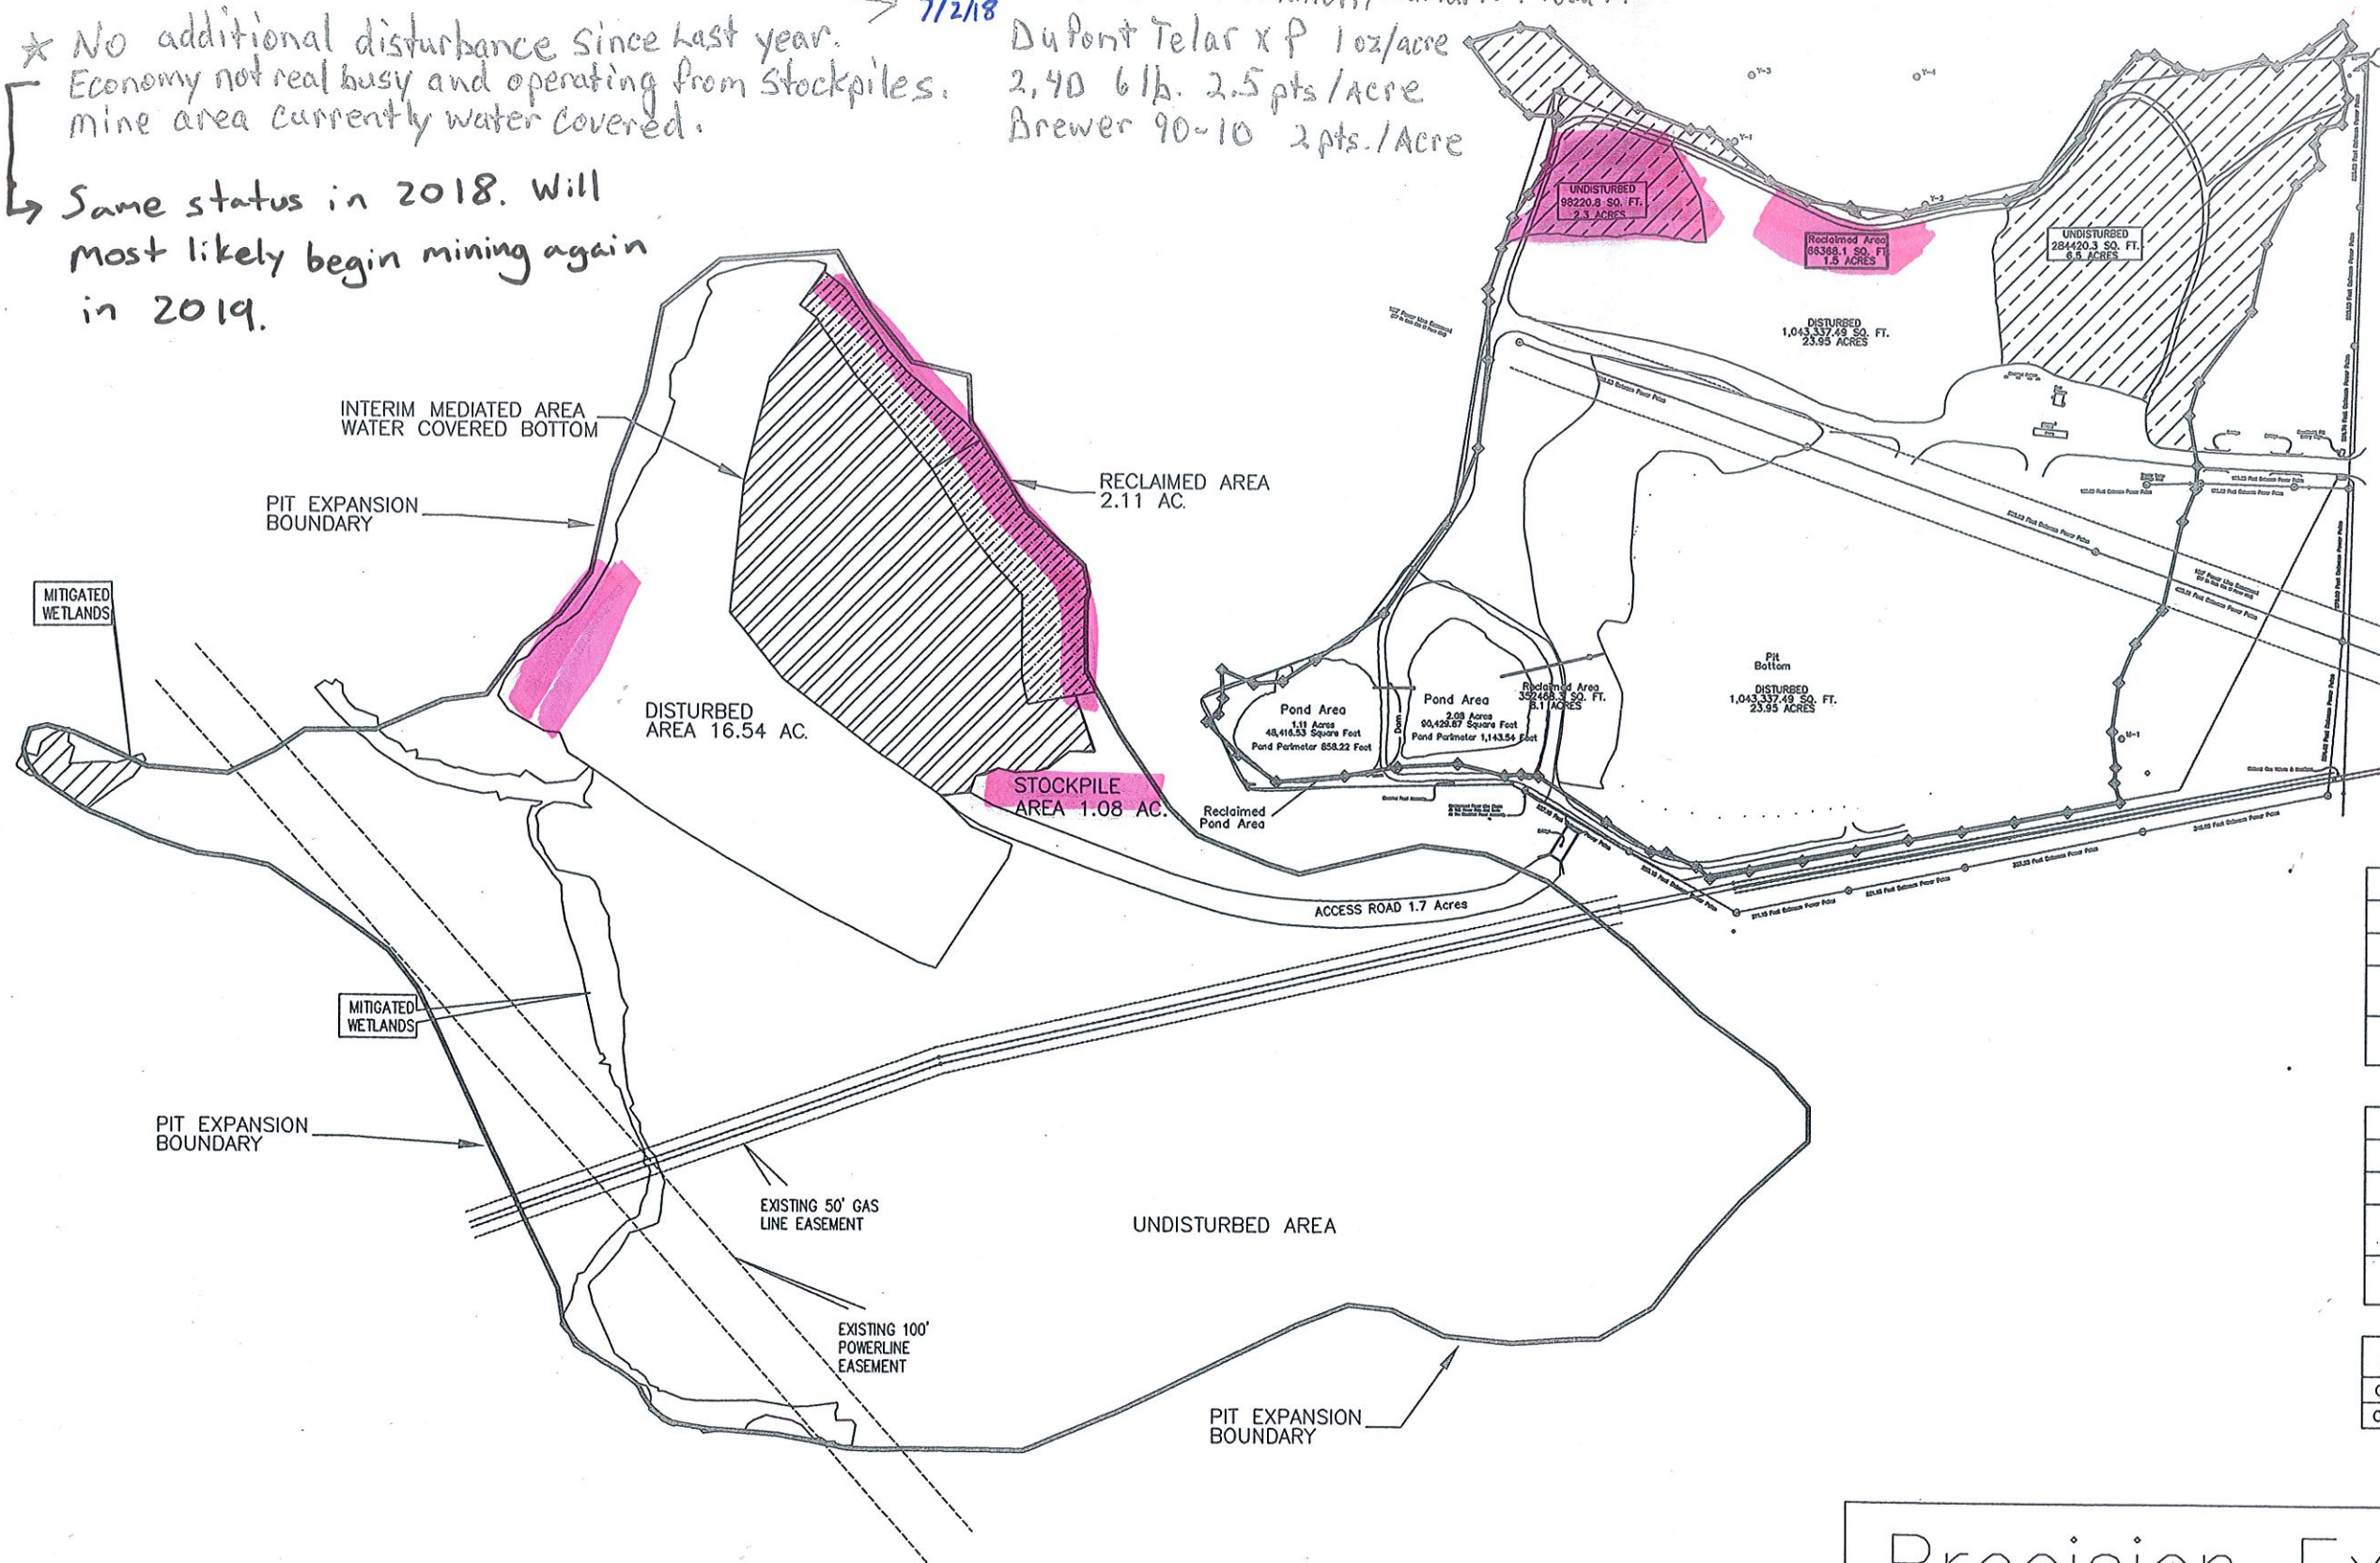

Legend

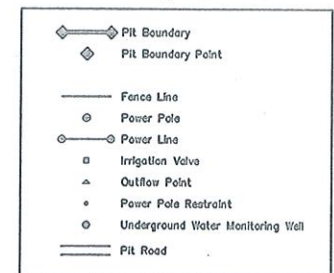

No change in
 2018.
 D5Z
 Notes

CAMILLETTI-MILNER PIT NUMBER TWO		
Pit Areas Were Calculated On Dec. 21, 2010.		
Pit Surveyed On Nov. 30, 2010.		
Pit Boundary Area 42.35 Acres		
Disturbed Area 23.95 Acres	Undisturbed Area 8.78 Acres	Reclaimed Area 9.62 Acres

CAMILLETTI-MILNER PIT EXPANSION		
Pit Areas Were Calculated On July 12, 2016.		
Pit Surveyed On July 11, 2016.		
Pit Boundary Area 76.00 Acres		
Disturbed Area 16.54 Acres	Undisturbed Area 57.35 Acres	Reclaimed Area 2.11 Acres

Outflow	Latitude	Longitude	Date Measured
Outflow 1	40° 28' 33.16483" N	107° 01' 14.67913" W	3/27/2007
Outflow 2	40° 28' 35.26802" N	107° 00' 42.92658" W	1/25/2007

Precision Excavating Inc.