


GRAND GRAVEL PERMIT # M 98 019

FINAL CONTOURS
PERIMETER

2017 Sloped Bank East side 150 ft.

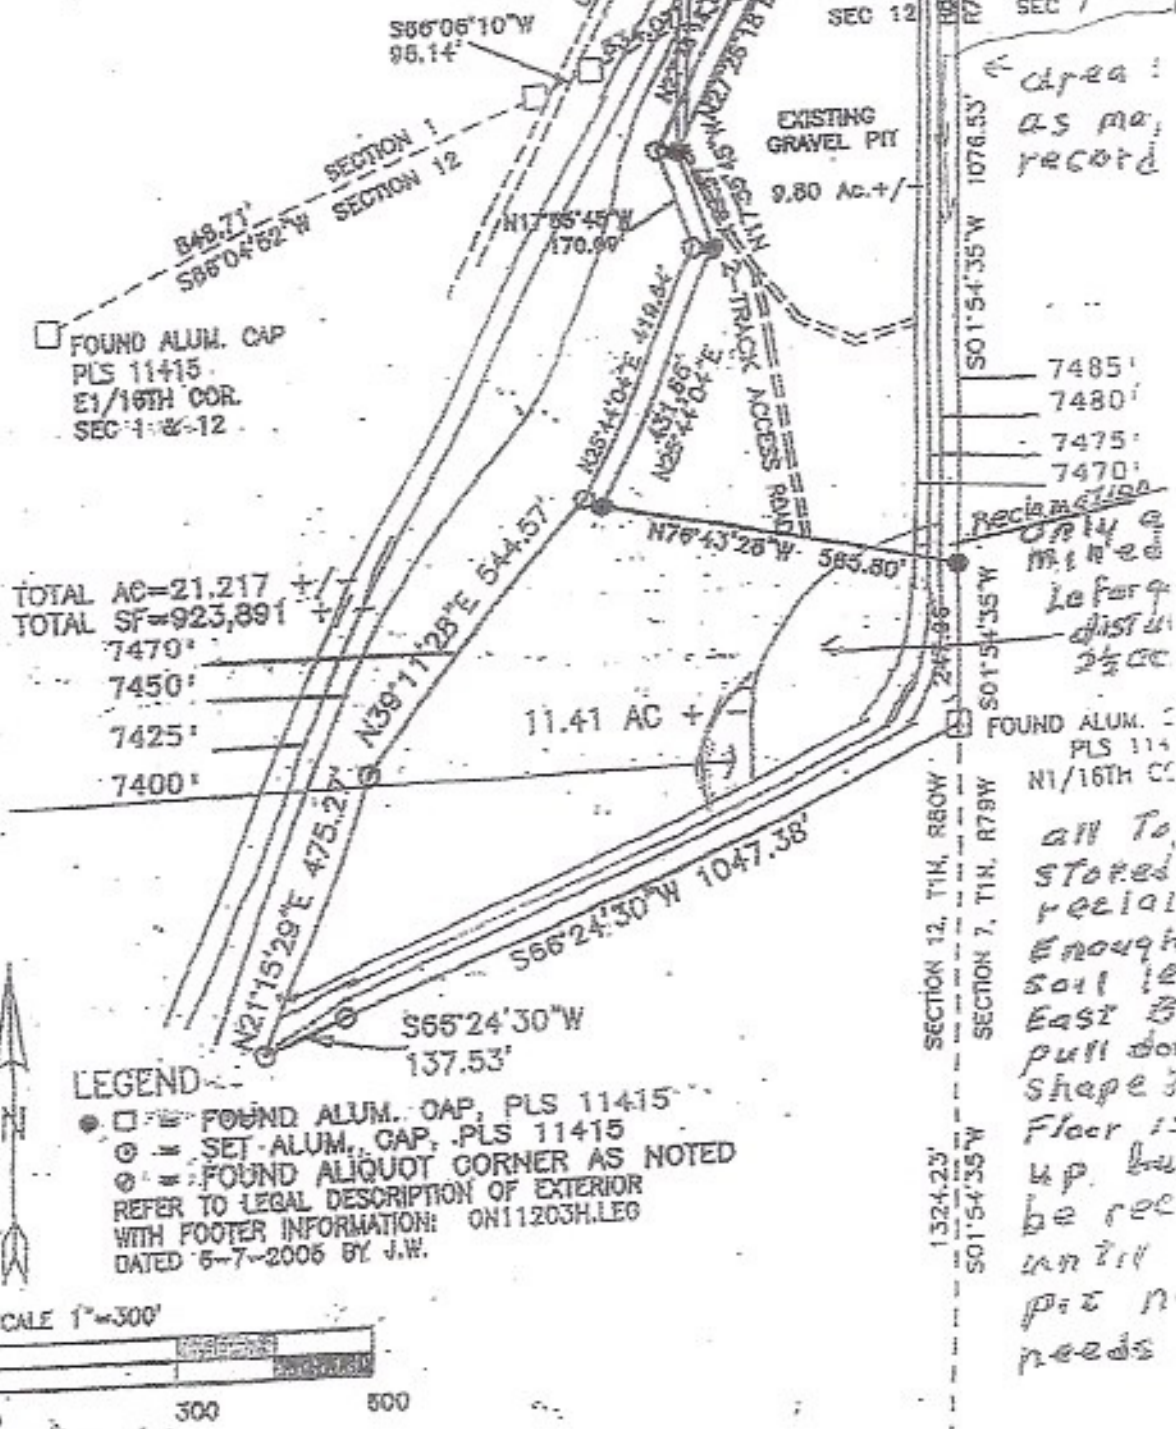

Disturbed
area 2008 1/2

No area
disturbed

2009

2010

2011

2012

2013

2014

2015

2016

2017

2018

ROCKY MOUNTAIN REALTY SURVEYS, INC.
JIM WARD SURVEYS
P.O. BOX 445
KREMMLING, COLORADO 80459
(970) 724-3845

FOUND 1952
BLM BC
1/4 CORNER