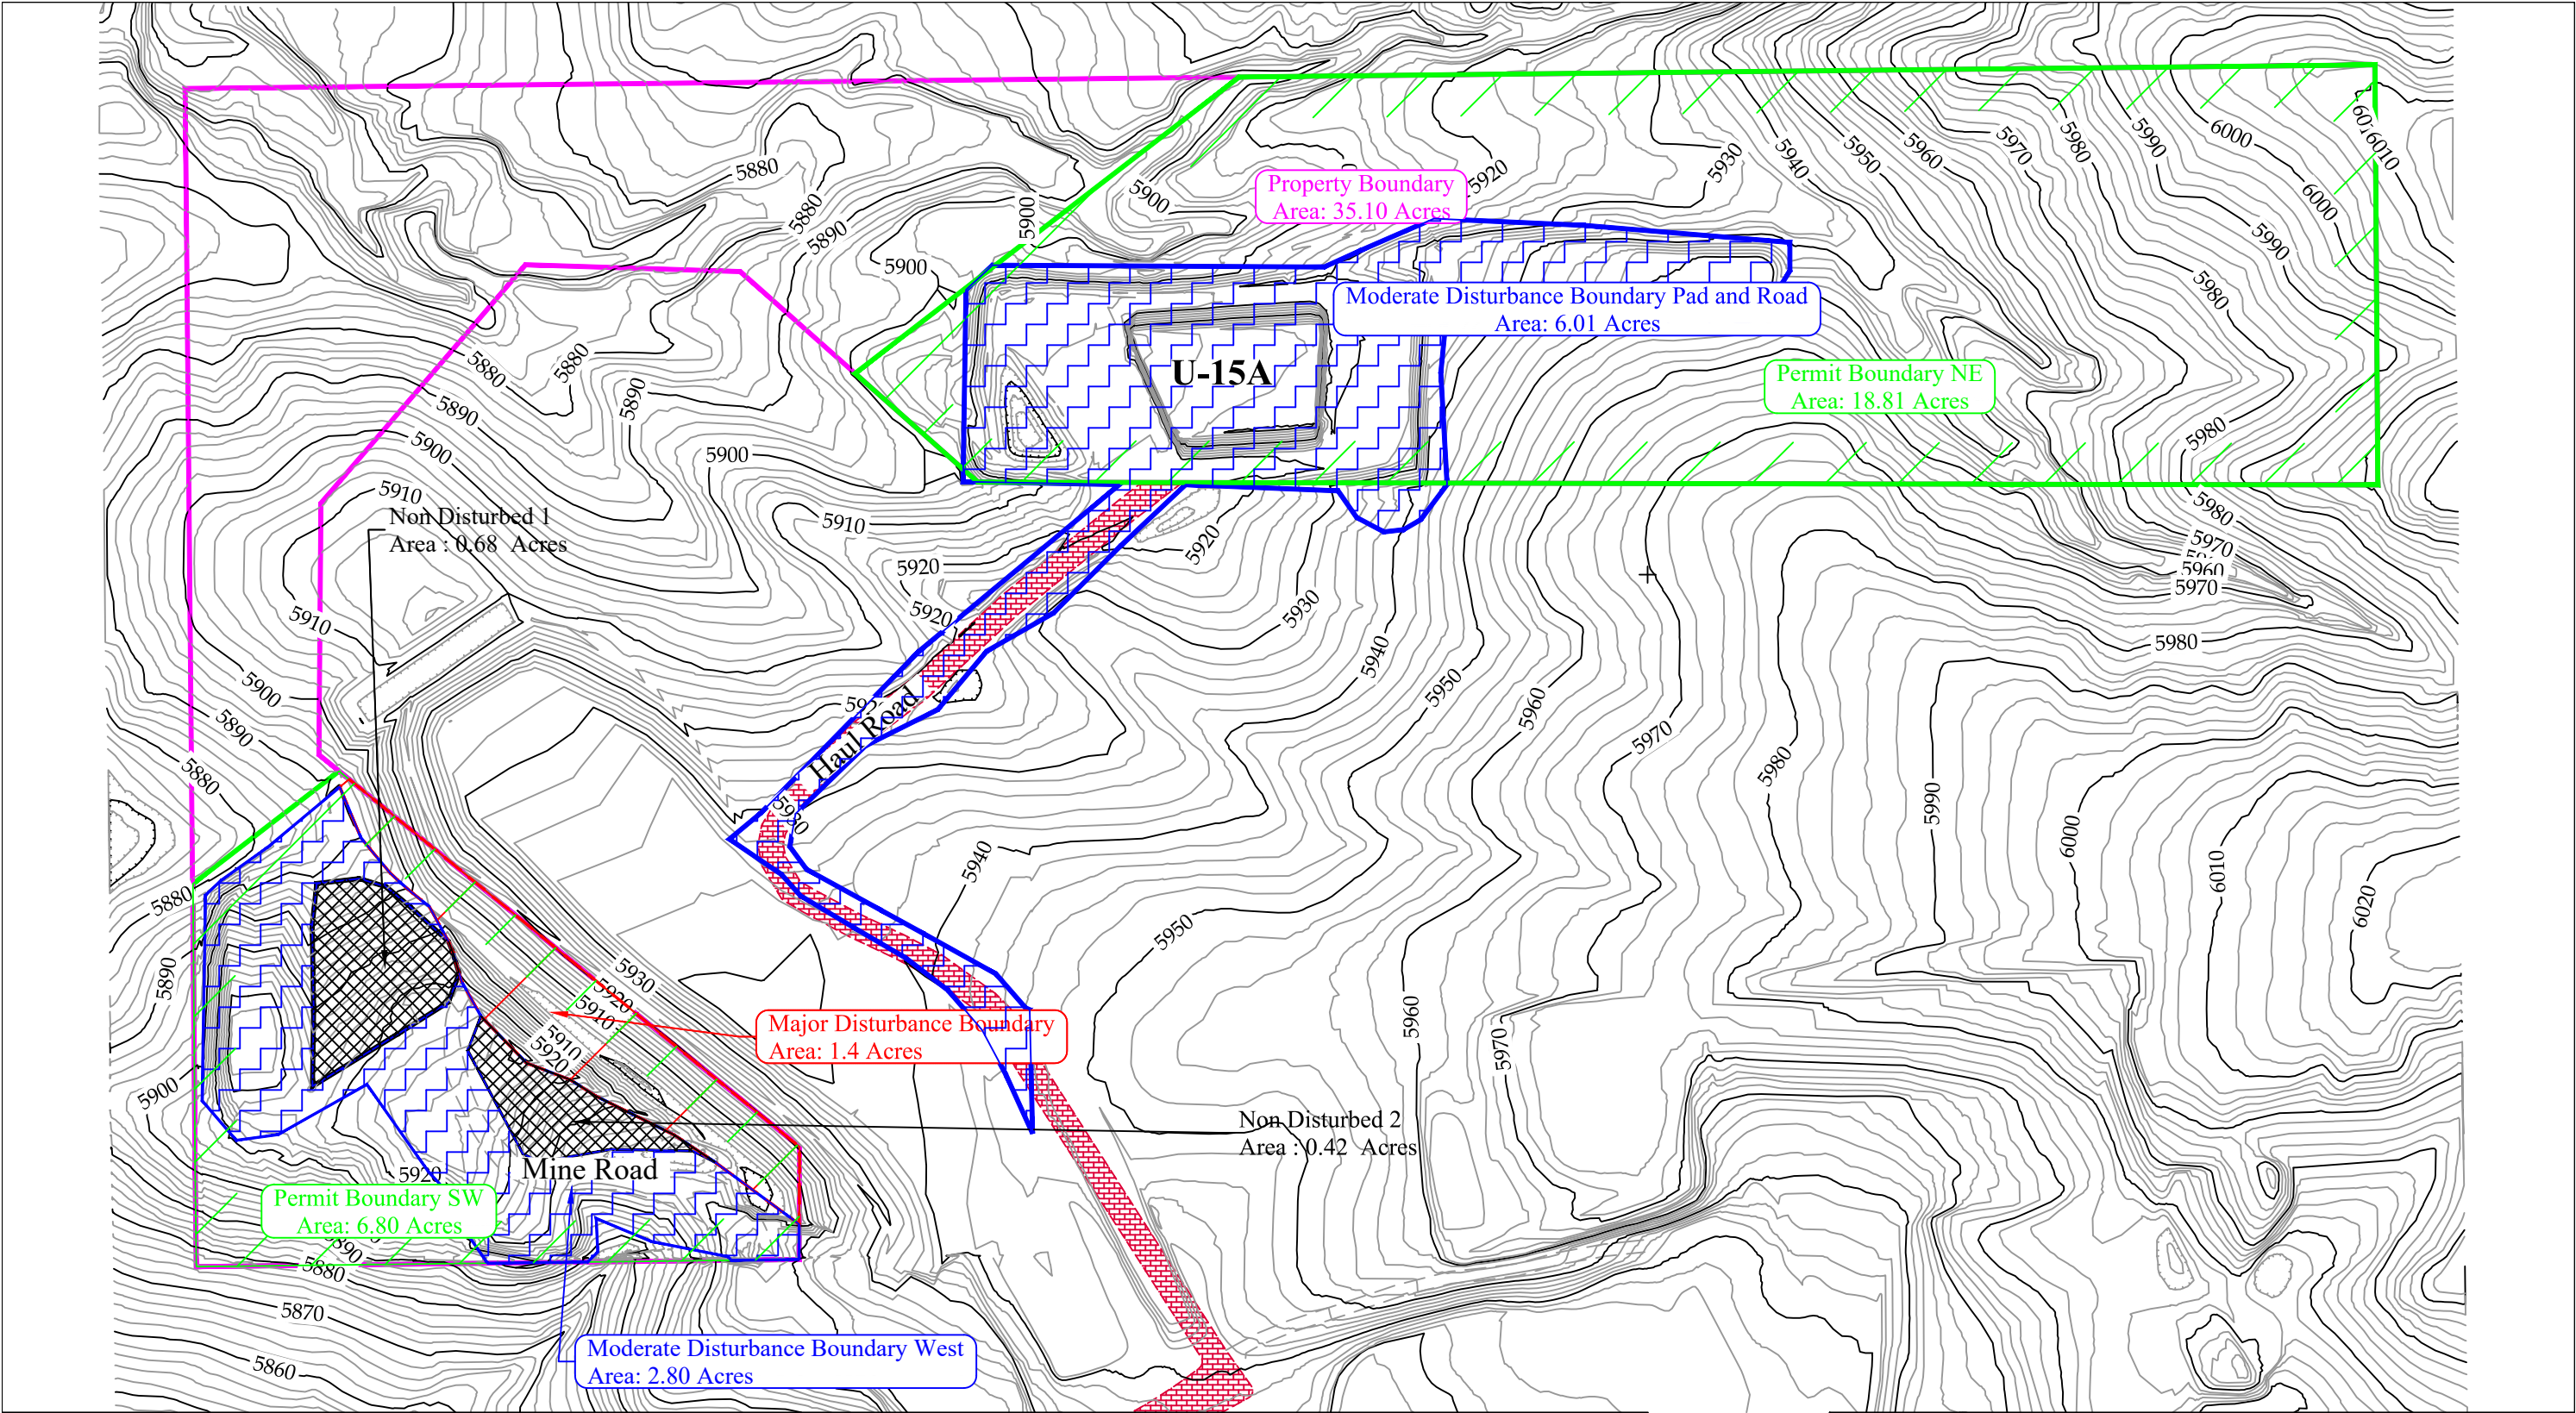


- | | |
|--|--|
|  DRMS Permit Boundary |  Major Disturbance Boundary |
|  Property Boundary |  Minor Disturbance Boundary |
|  Mine Road |  Non Disturbance Boundary |
|  Haul Road | |

CONFIDENTIAL
THIS DRAWING IS THE PROPERTY OF GENERAL SHALE BRICK, INC.
AND SHALL NOT BE COPIED OR REPRODUCED IN WHOLE OR IN PART
OR DISCLOSED TO ANY THIRD PARTY OR USED IN ANY WAY WITHOUT
THE WRITTEN CONSENT OF GENERAL SHALE BRICK, INC.
DRAWING FILE NAME
Ute 2018B.dwg

General Shale Brick, Inc.			
1845 W. Dartmouth Ave Denver, Colorado 80110 Phone (303) 783-3000			
DRAWING TITLE			
Ute Mine 2017-2018 DRMS Annual Report			
CONTOUR INTERVAL:	DRAWING NUMBER:	REVISION:	A SHT. 1 OF 1
2'	DRAWN BY: Jason E. McBratney	DATE:	August 8, 2018
	APPROVAL BY:	SCALE:	1"=200'