
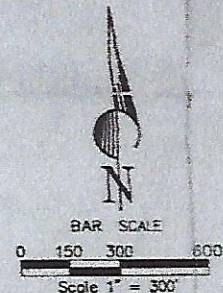


Y No. 71, BY THE R/W
D THE CENTER LINE OF
AD No. 2 BY THE R/W
T 30° No. 6 REBAR W/
UM CAP LS 29766 WC 50' E

COUNTY ROAD No. 2
S 89°40'38" E 5235.90'

NO. 71
ESTABLISHED
CENTER LINE
AND FENCE LINE
BY NO. 71
3-1/4" ALUM.

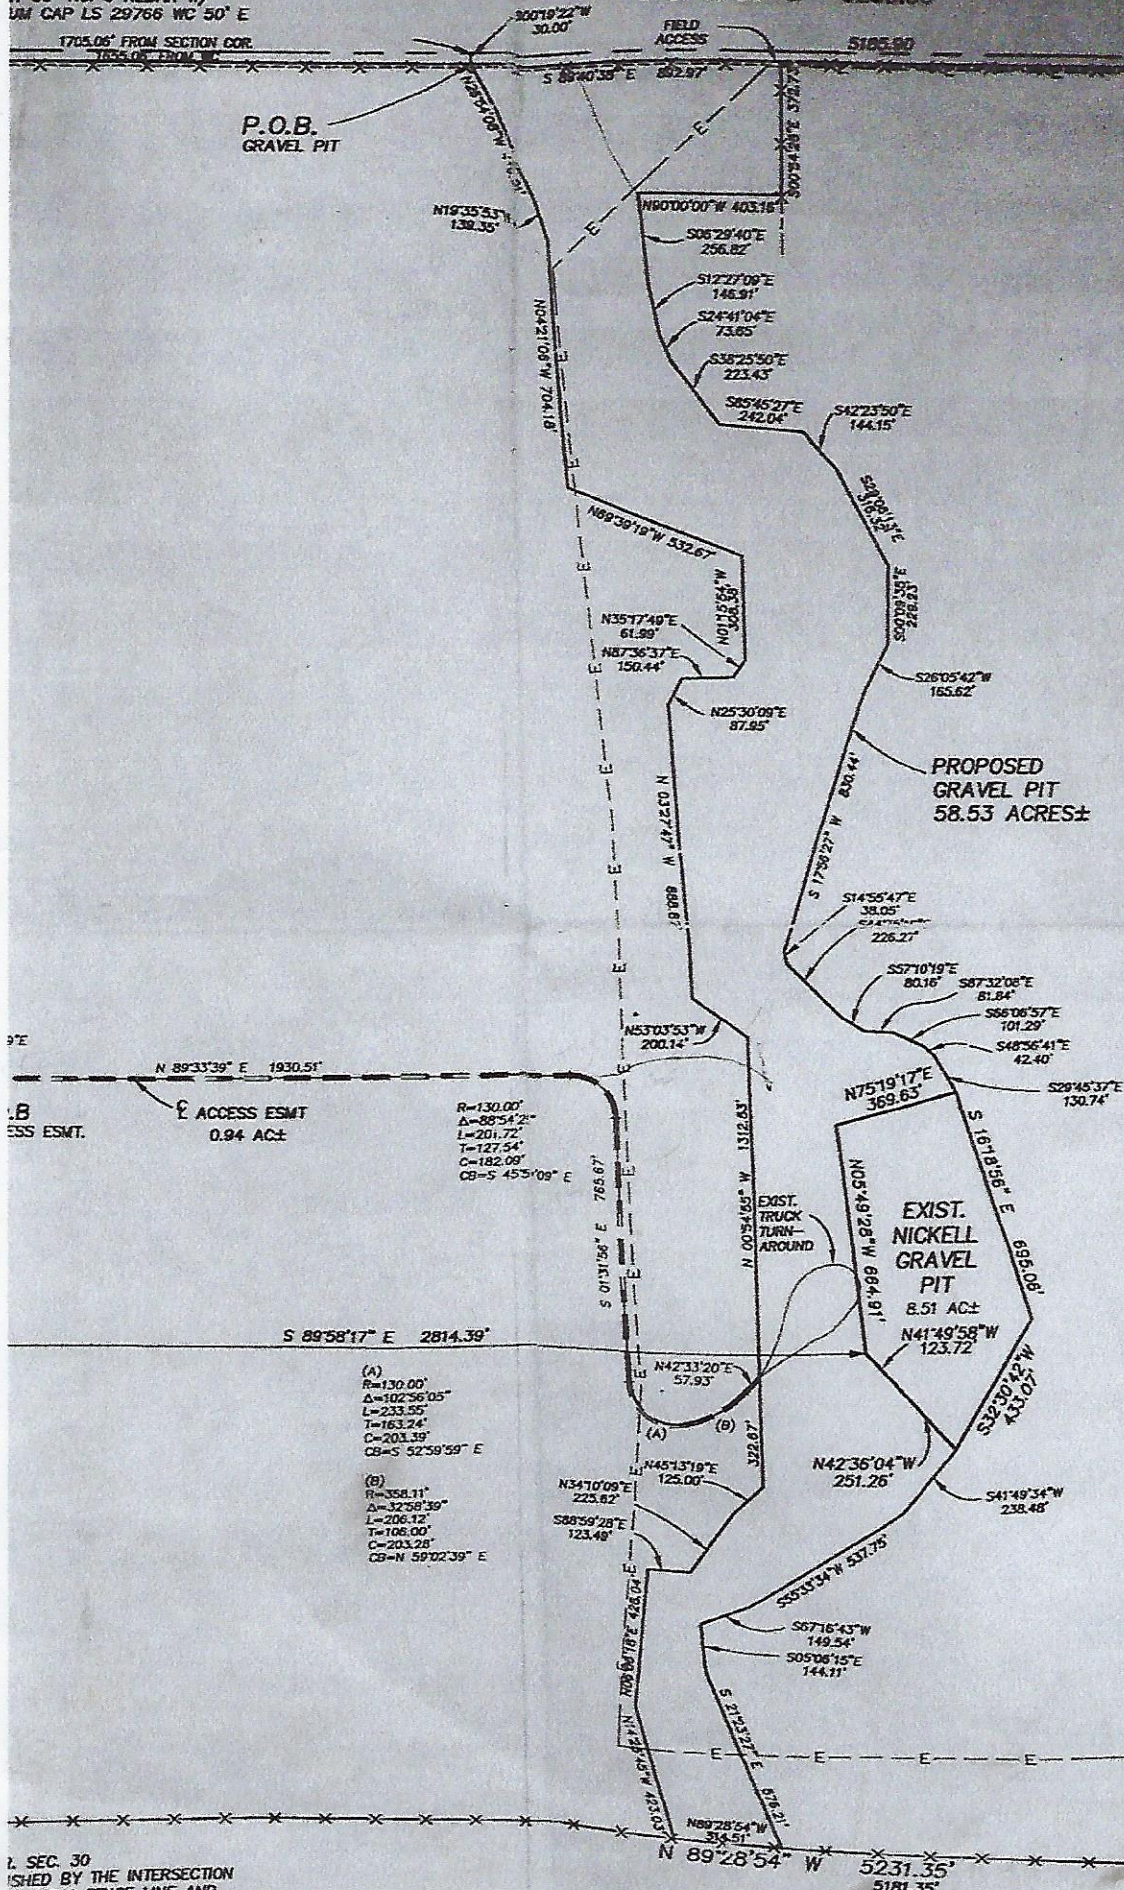

LEGEND

WC WITNESS CORNER

NOTES:

1. THIS SURVEY DOES NOT CONSTITUTE TO DETERMINE OWNERSHIP OR EASES
2. NOTICE - ACCORDING TO COLORA LEGAL ACTION BASED UPON ANY DE YEARS AFTER YOU FIRST DISCOVER : ACTION BASED UPON ANY EFFECT IN THAN TEN YEARS FROM THE DATE C
3. BEARINGS ARE BASED UPON THE GRAVEL PIT WHICH BEARS 05°49'21 BY A No 4 REBAR WITH GREEN PL
4. ALL GRAVEL PIT CORNERS ARE A GREEN PLASTIC CAP LS 29766

L SEC. 30
ISHED BY THE INTERSECTION
EXISTING FENCE LINE AND
GRADE LINE

SW
BY