

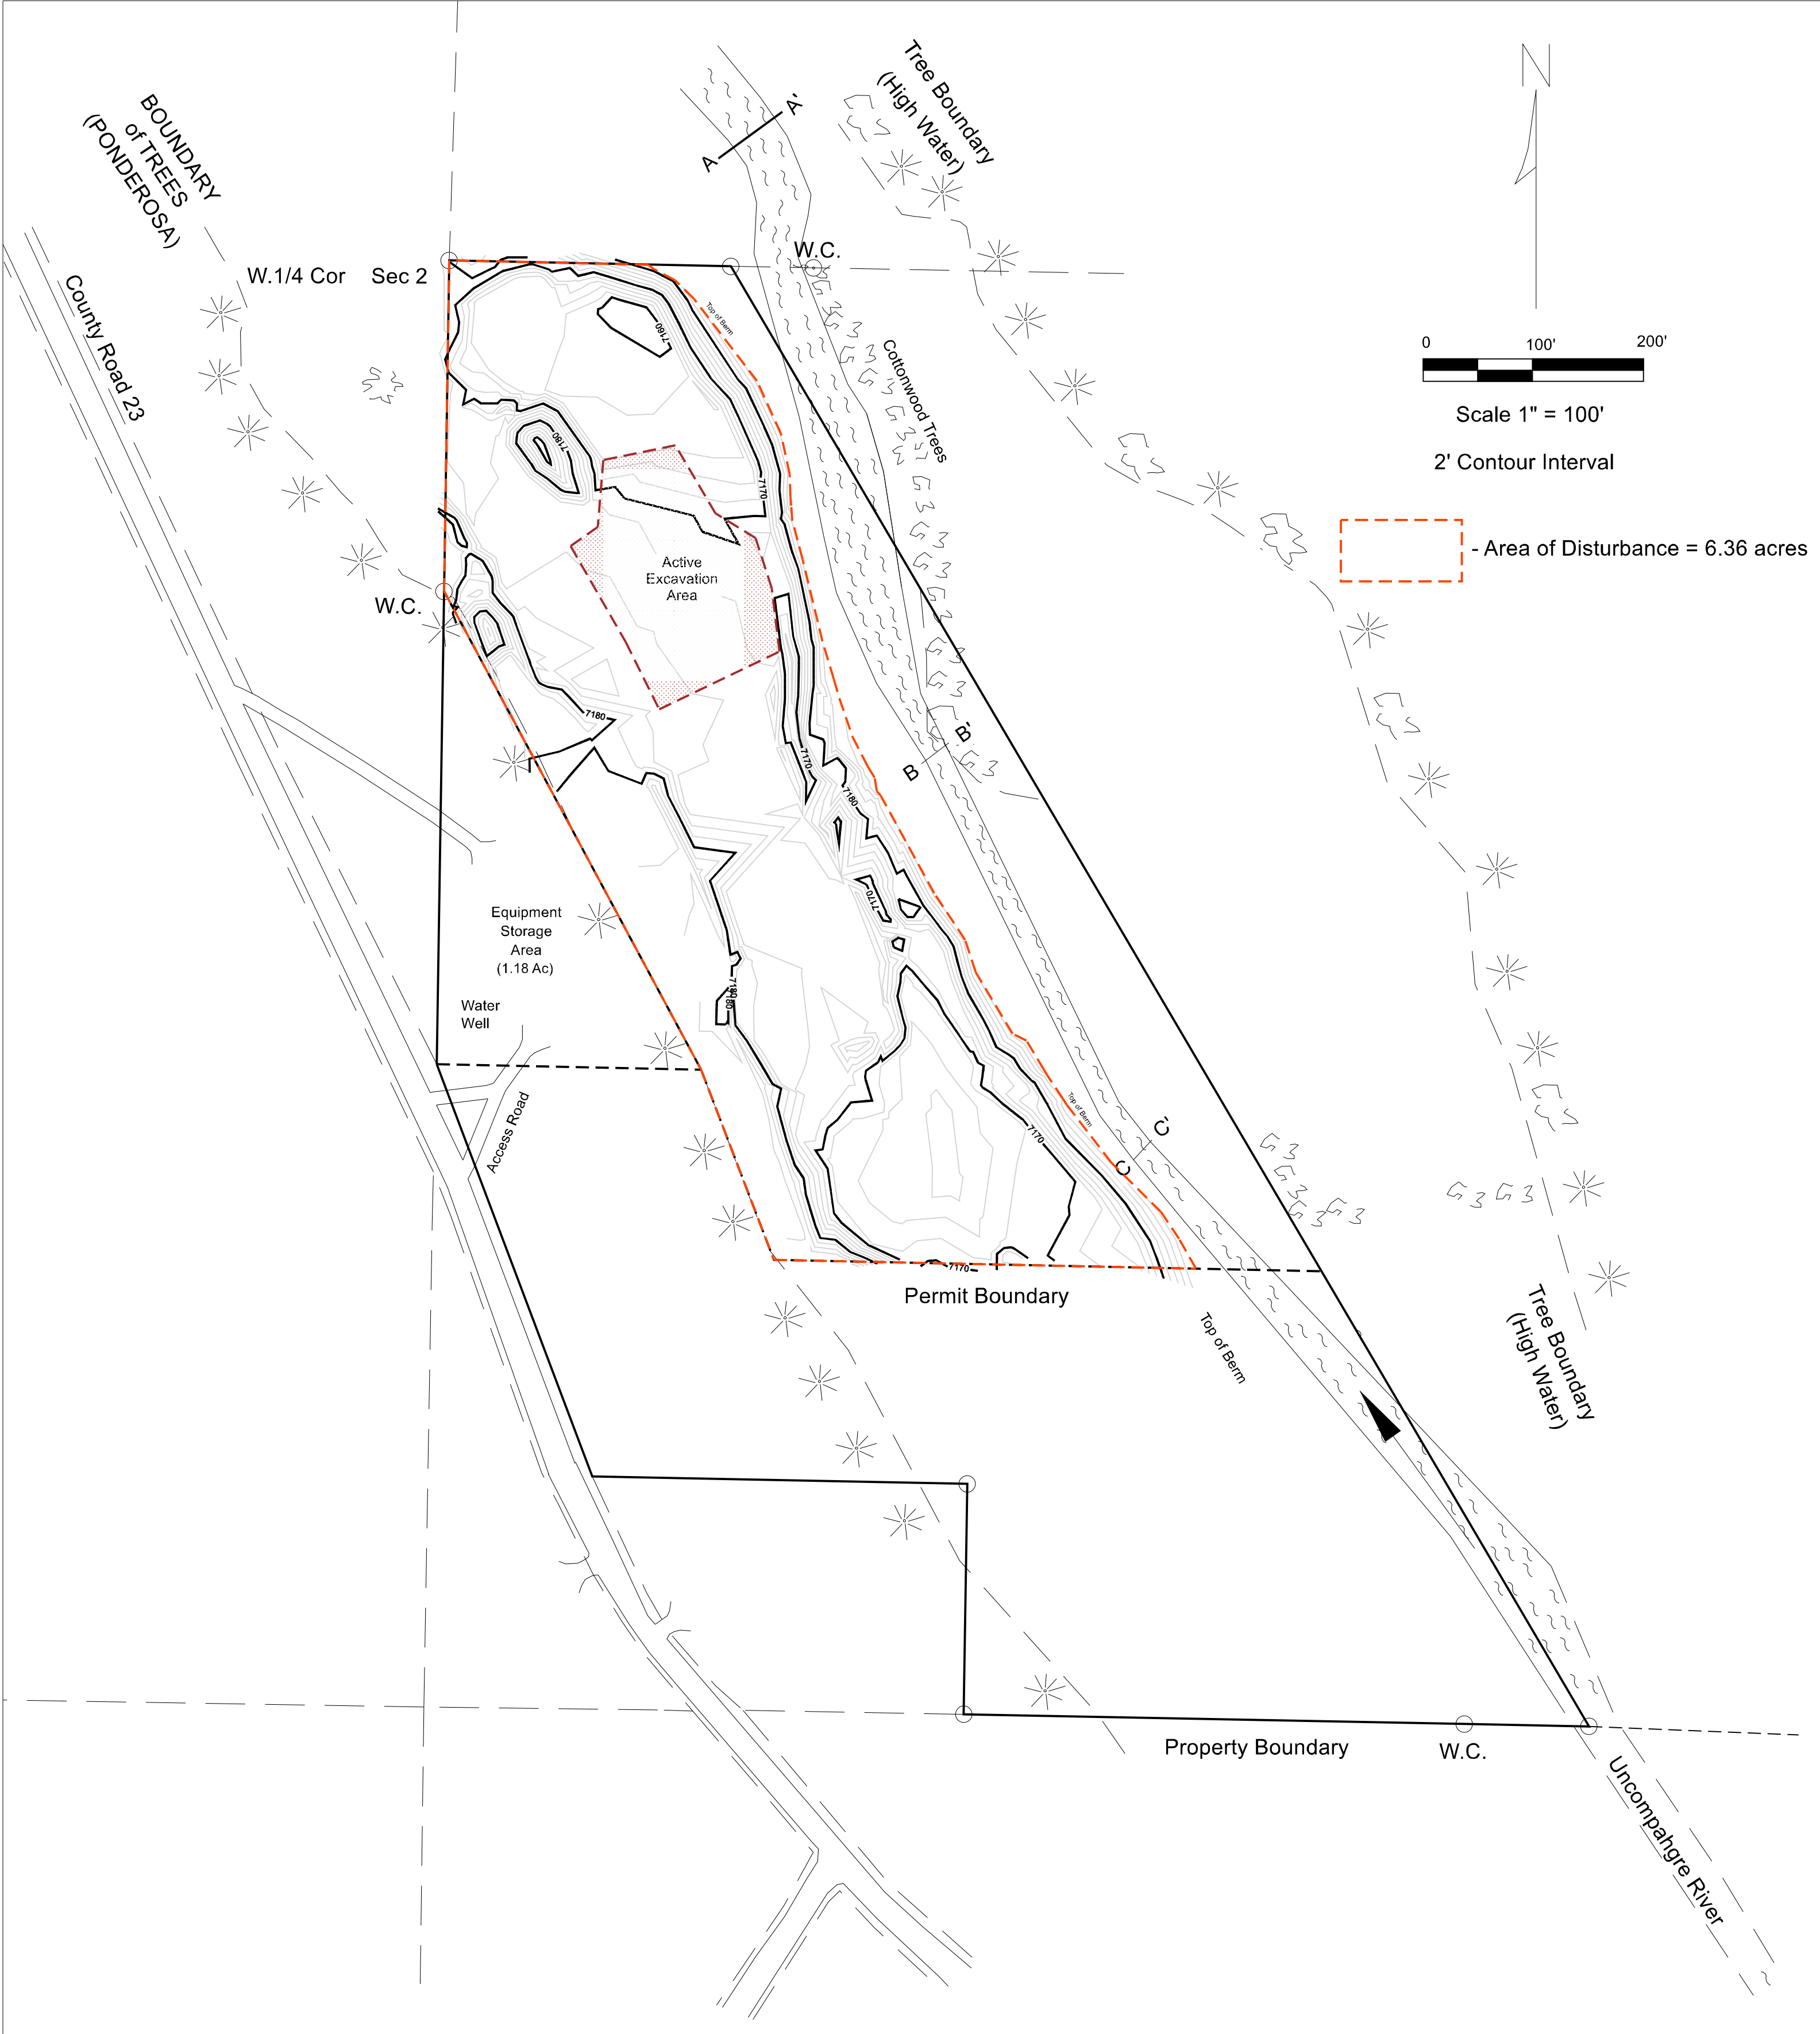
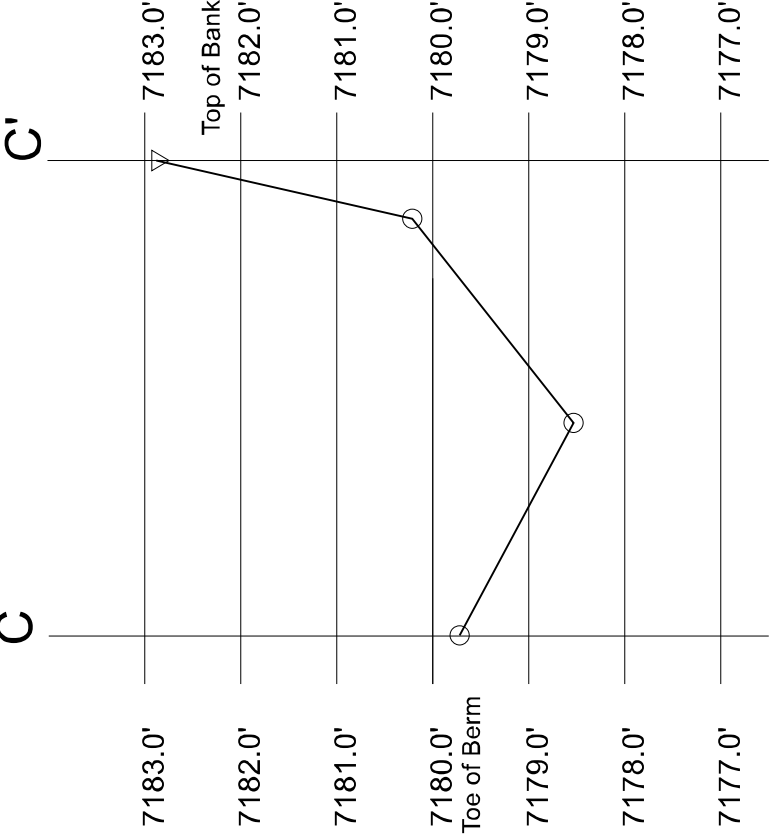


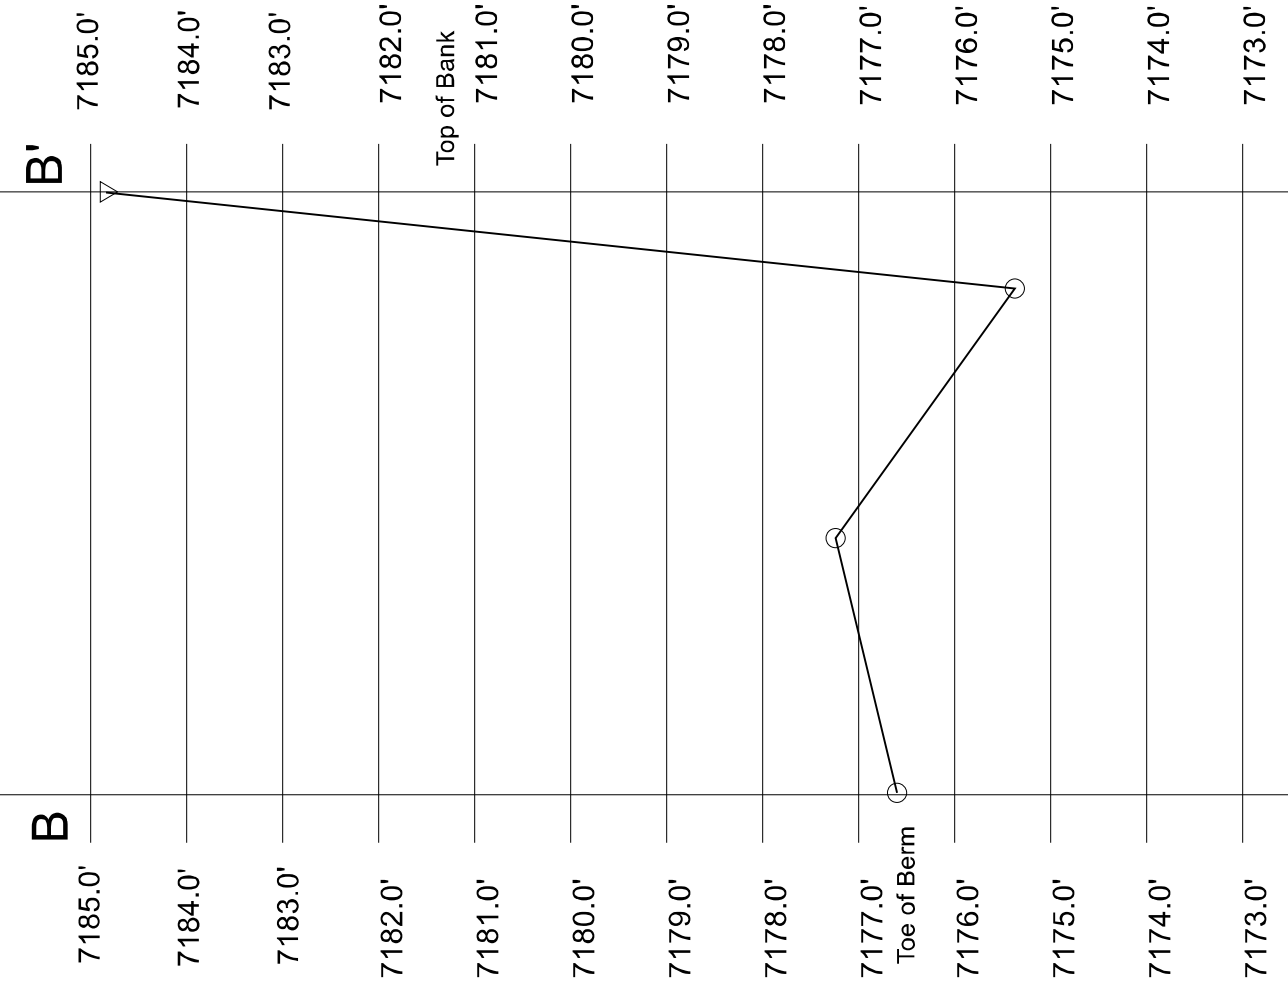

2018 Annual Report - Plan Map
SAKO PIT
Pt of NW/4, SW/4, Sec 2, T44N, R8W
Ouray County, Colorado

MONADNOCK MINERAL SERVICES
8-20-2018
Topography - April 19, 2018

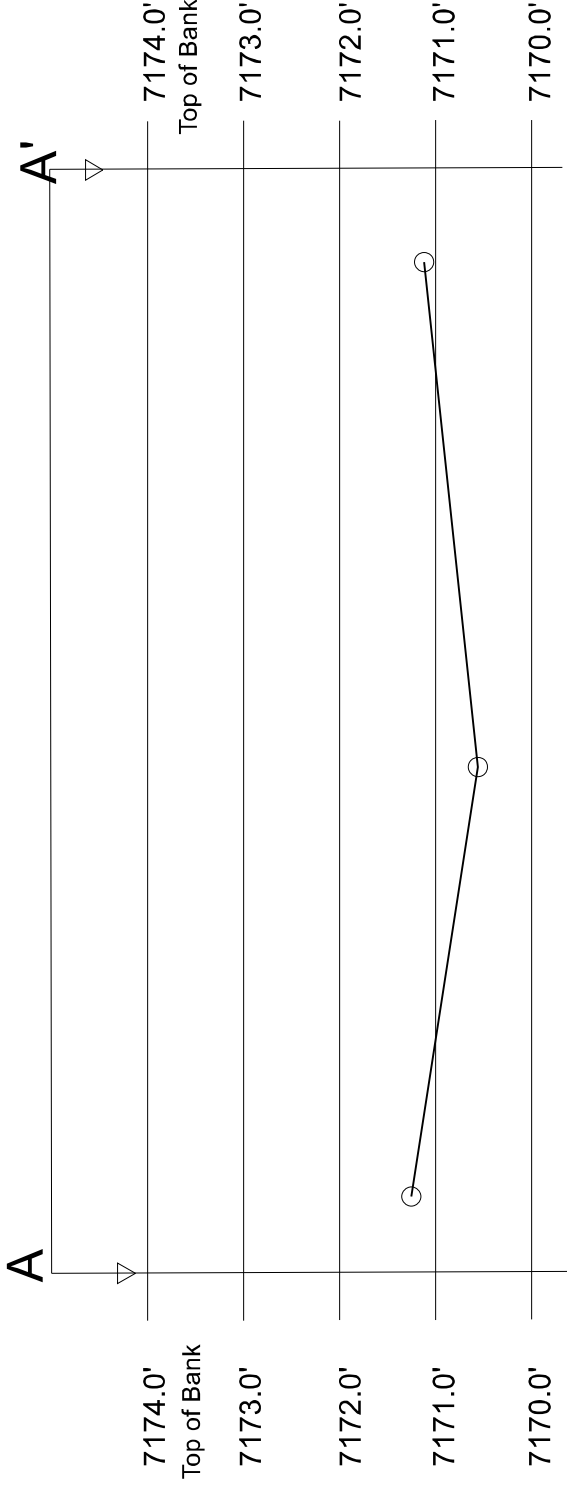

River Profile
SAKO PIT
Pt of NW/4, SW/4, Sec 2, T44N, R8W
Ouray County, Colorado

MONADNOCK MINERAL SERVICES
8-20-2018
Profile Data - July 23, 2018