


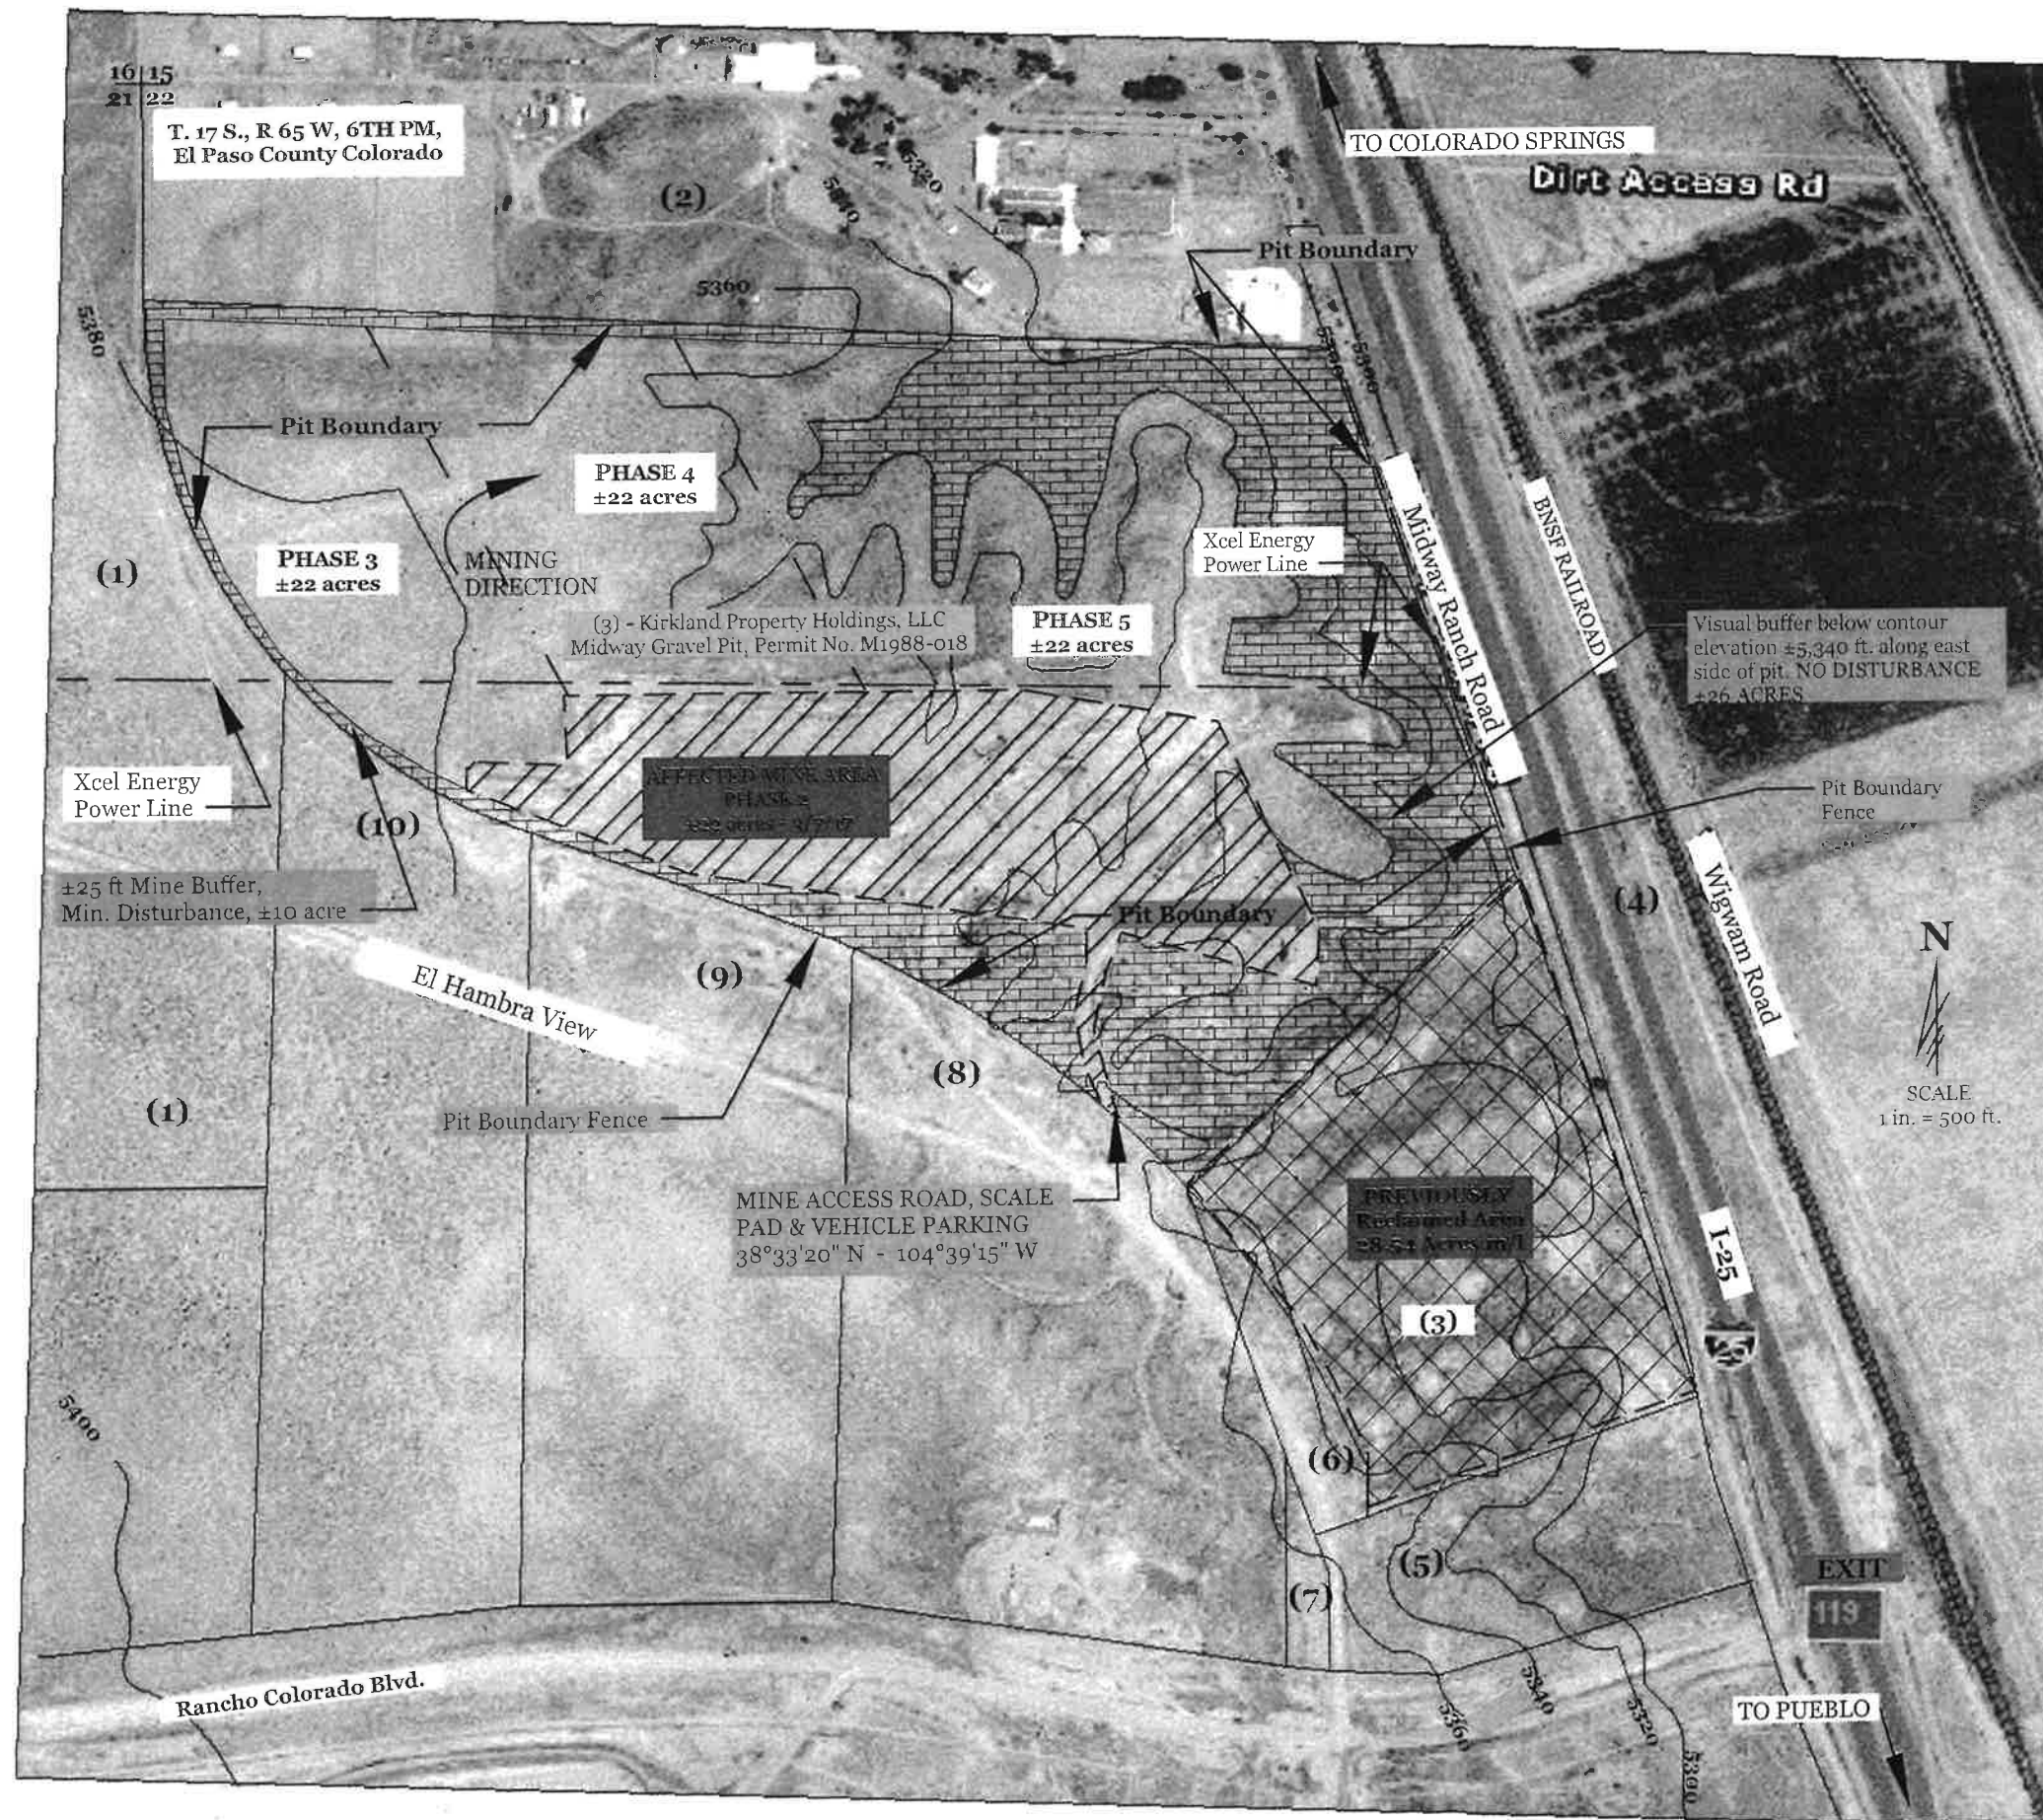

## PROPERTY OWNERS

### LEGEND

- (1) Midway Development Co.
- (2) Corvette Partners, LLP
- (3) Kirkland Property Holdings, LLC
- (4) Sundance Investments
- (5) Rancho Colorado, LLC
- (6) El Dorado Village Metro District
- (7) Kirkland Property Holdings, LLC
- (8) Midway Development Co., Inc.
- (9) Midway Development Co., Inc.
- (10) Midway Development Co., Inc.

### MINE PLAN

#### NOTES

- A) This is an active mining operation.
- B) Mining activities are dependent on market demands for asphalt and aggregate products in the local area.
- C) All topsoil will be removed and stockpiled for later reclamation use in each phase.
- D) Topography is from USGS quadrangles. Final reclamation elevations will depend on actual gravel depth.
- E) Stockpiles and processing equipment will move during the mines life.
- F) Vehicle parking and truck scales are located at the mine entrance gate.
- G) Mining phases will be followed by reclamation phases which will take place concurrently with mining operations.
- H) All mining will be above ground water.
- I) Mine depth will be ±10 to 20 feet.
- J) Stormwater BPM's will be used to control erosion. There will be no offsite erosion or drainage from this facility.
- K) There will be a 25 ft mine buffer along the west and north boundaries. There will be a visual buffer along the east side of the pit with a top elevation at ±5,340 ft. This visual buffer will not be disturbed during mining operations.
- L) Proposed mining will proceed counter clockwise direction from the existing affected mine area towards the Northwest.
- M) Mining will be on the gravel cap areas.
- N) No permanent buildings will be left on site. Scales are portable and may be removed when mining is not active on the site.
- O) Stockpiles may consist of topsoil, overburden, processed materials and materials to be recycled for future products. Stockpiles may occur anywhere within the permit boundary.
- P) An asphalt plant maybe on site and placed in the mining area near material stockpiles.
- Q) Mining Operation - Sand and gravel will mined with excavator, dozers and loaders. The material will be processed using crushers and screens to produce specification material.

REVISIONS

REMARKS

MM/DD/YY

1

03/15/17

2

3

4

5



EXHIBIT D - MINING MAP OF  
AFFECTED LANDS

Midway Pit, CRMS 112  
Mined Land Reclamation  
Permit No. M-1988-018  
8/7/18

A

01