



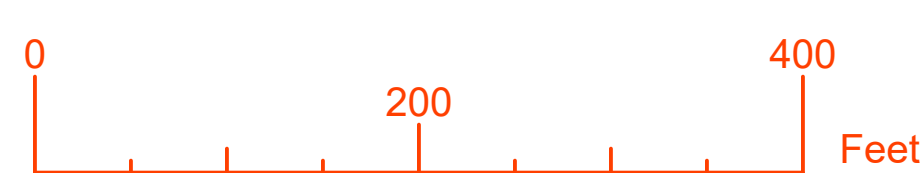

S

LEGEND:

- PERMIT BOUNDARY
- EXTRACTION LIMITS
- DIRECTION OF EXTRACTION
- GREELEY IRRIGATION DITCH #3
- PLANT & STOCKPILE AREA
- 100 YEAR FLOOD PLAIN LIMITS
- FLOODWAY LIMITS

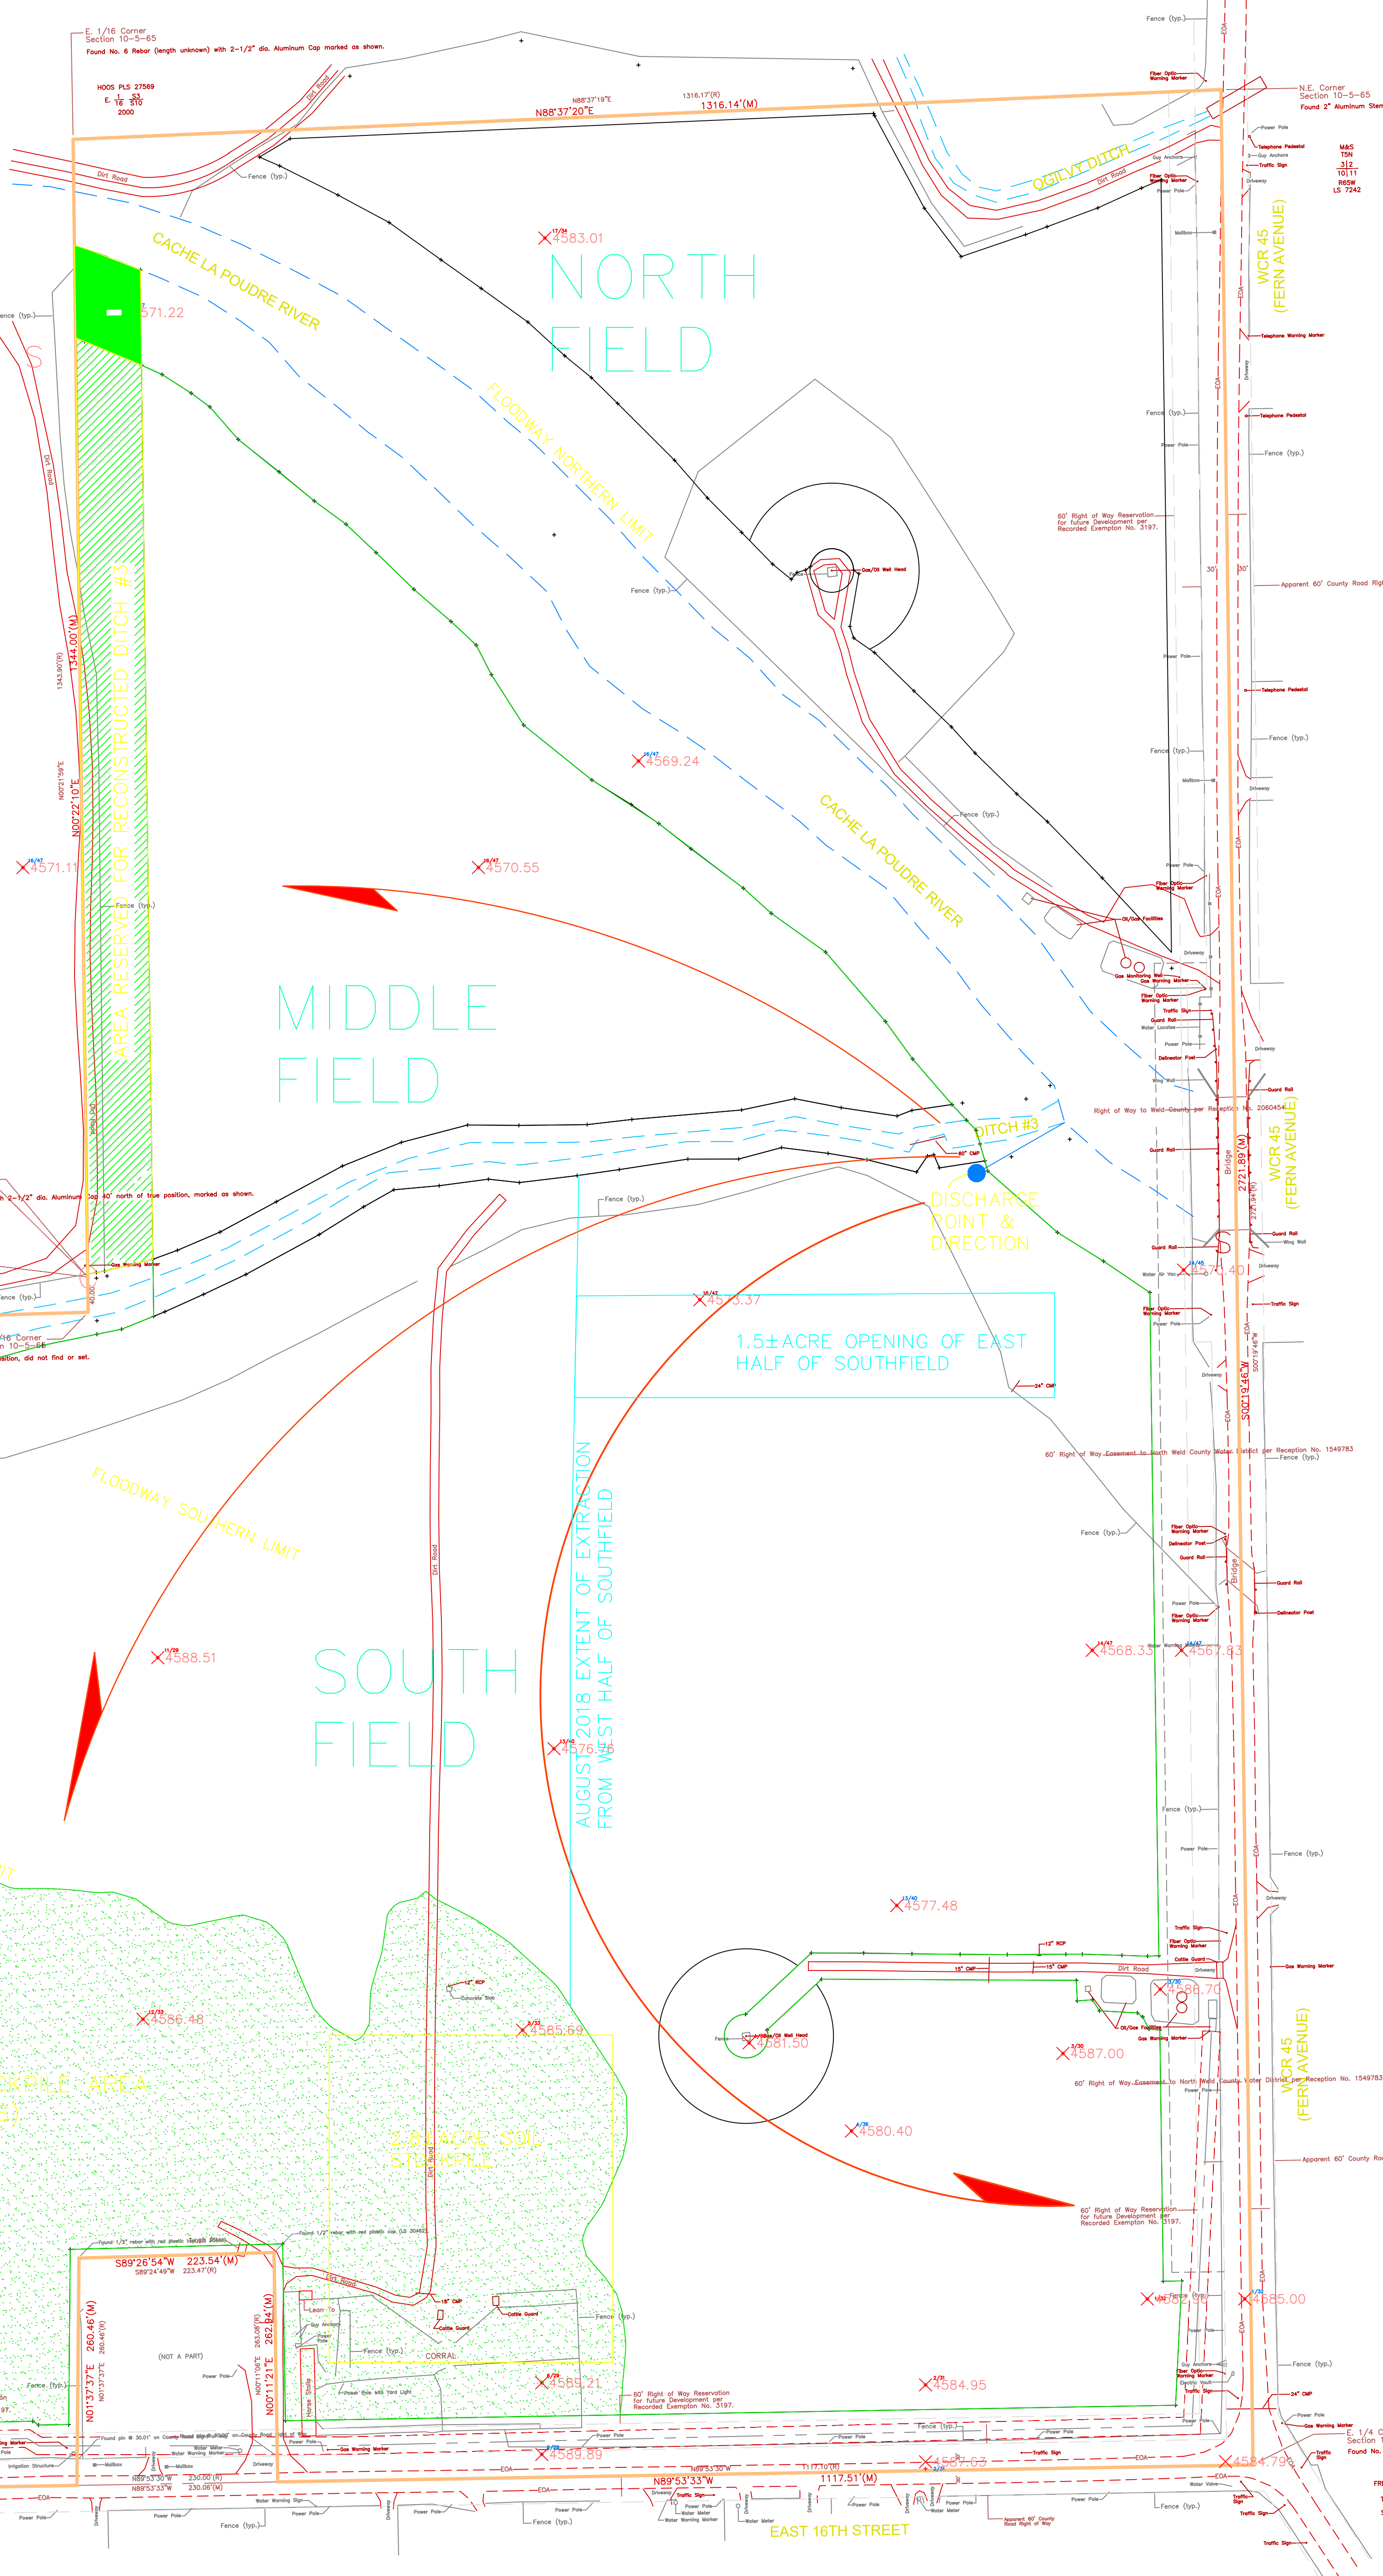

VARRA COMPANIES, INC.
8120 GAGE STREET
FREDERICK, COLORADO 80534
TELEPHONE: (303) 466-6657

PROJECT: Varra-Coulson Resource Project
DRAWING: 2017-18 OMLR ANNUAL REPORT

NOTES:

SCALE: 1 INCH = 100 FEET
DATE: 8 August 2013
REVISION: 27 August 2018
PAGE: 1 OF 1

