


STAGE 4 - PART B



UNION PACIFIC R.R.

GUNNISON RIVER

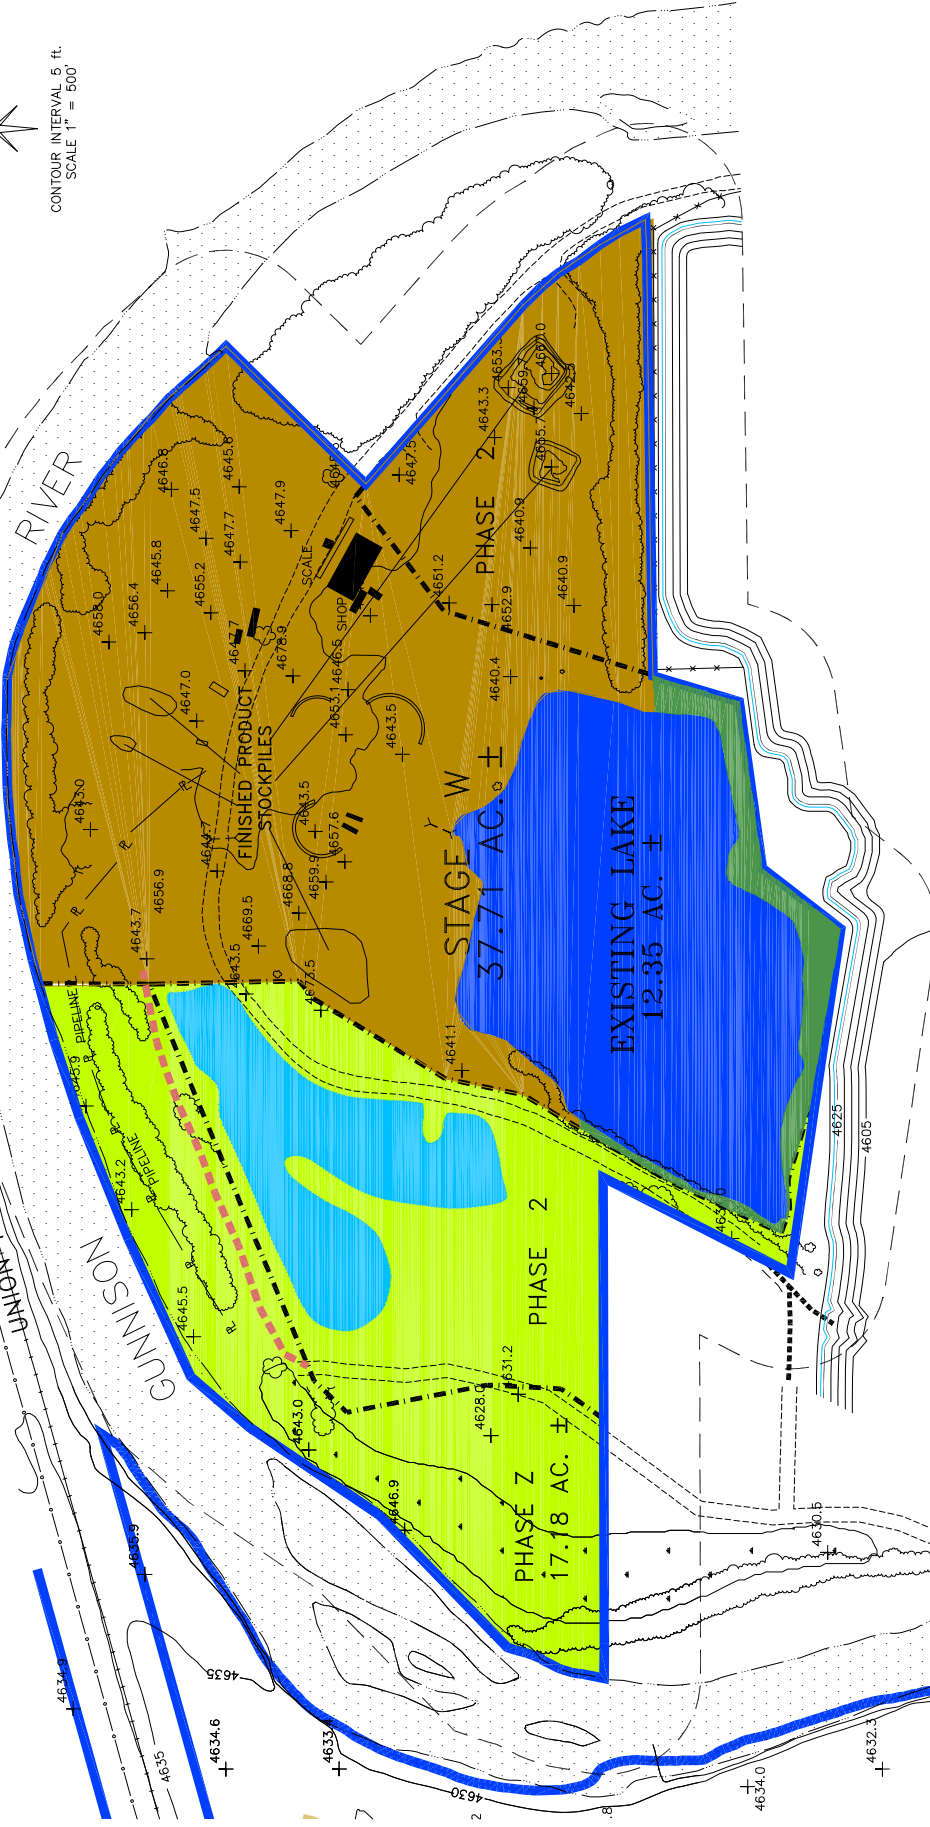

LEGEND

- AFFECTED LANDS
- 200 FOOT LINE
- ROAD
- POWER/ COMMUNICATION LINES
- RAILROAD
- FENCE
- RIVER
- LAKE
- TREES
- CONCRETE PAD
- BUILDING

LAKE AREA - 4.48 ac. ±

UNDISTURBED AREA 1.57ac. ±

PLANT SITE - 33.81 ac±

REVEGETATION MONITORING - 11.86 ac ±

WHITEWATER BUILDING MATERIALS CORP.
M.L.R.B. PERMIT # M-1977-129
WHITEWATER 500 PIT
2017-18 ANNUAL REPORT

SHEET 1 OF 2

PREPARED BY ENVIRONMENT, INC.
7885 VANCE DR., # 205A
DALLAS, TEXAS 75238
(972) 433-7297
Environment-inc@outdoors.net

WHITEWATER BUILDING MATERIALS CORP.

WHITEWATER 500 PIT

2017-18 ANNUAL REPORT

SHEET 2 OF 2

