


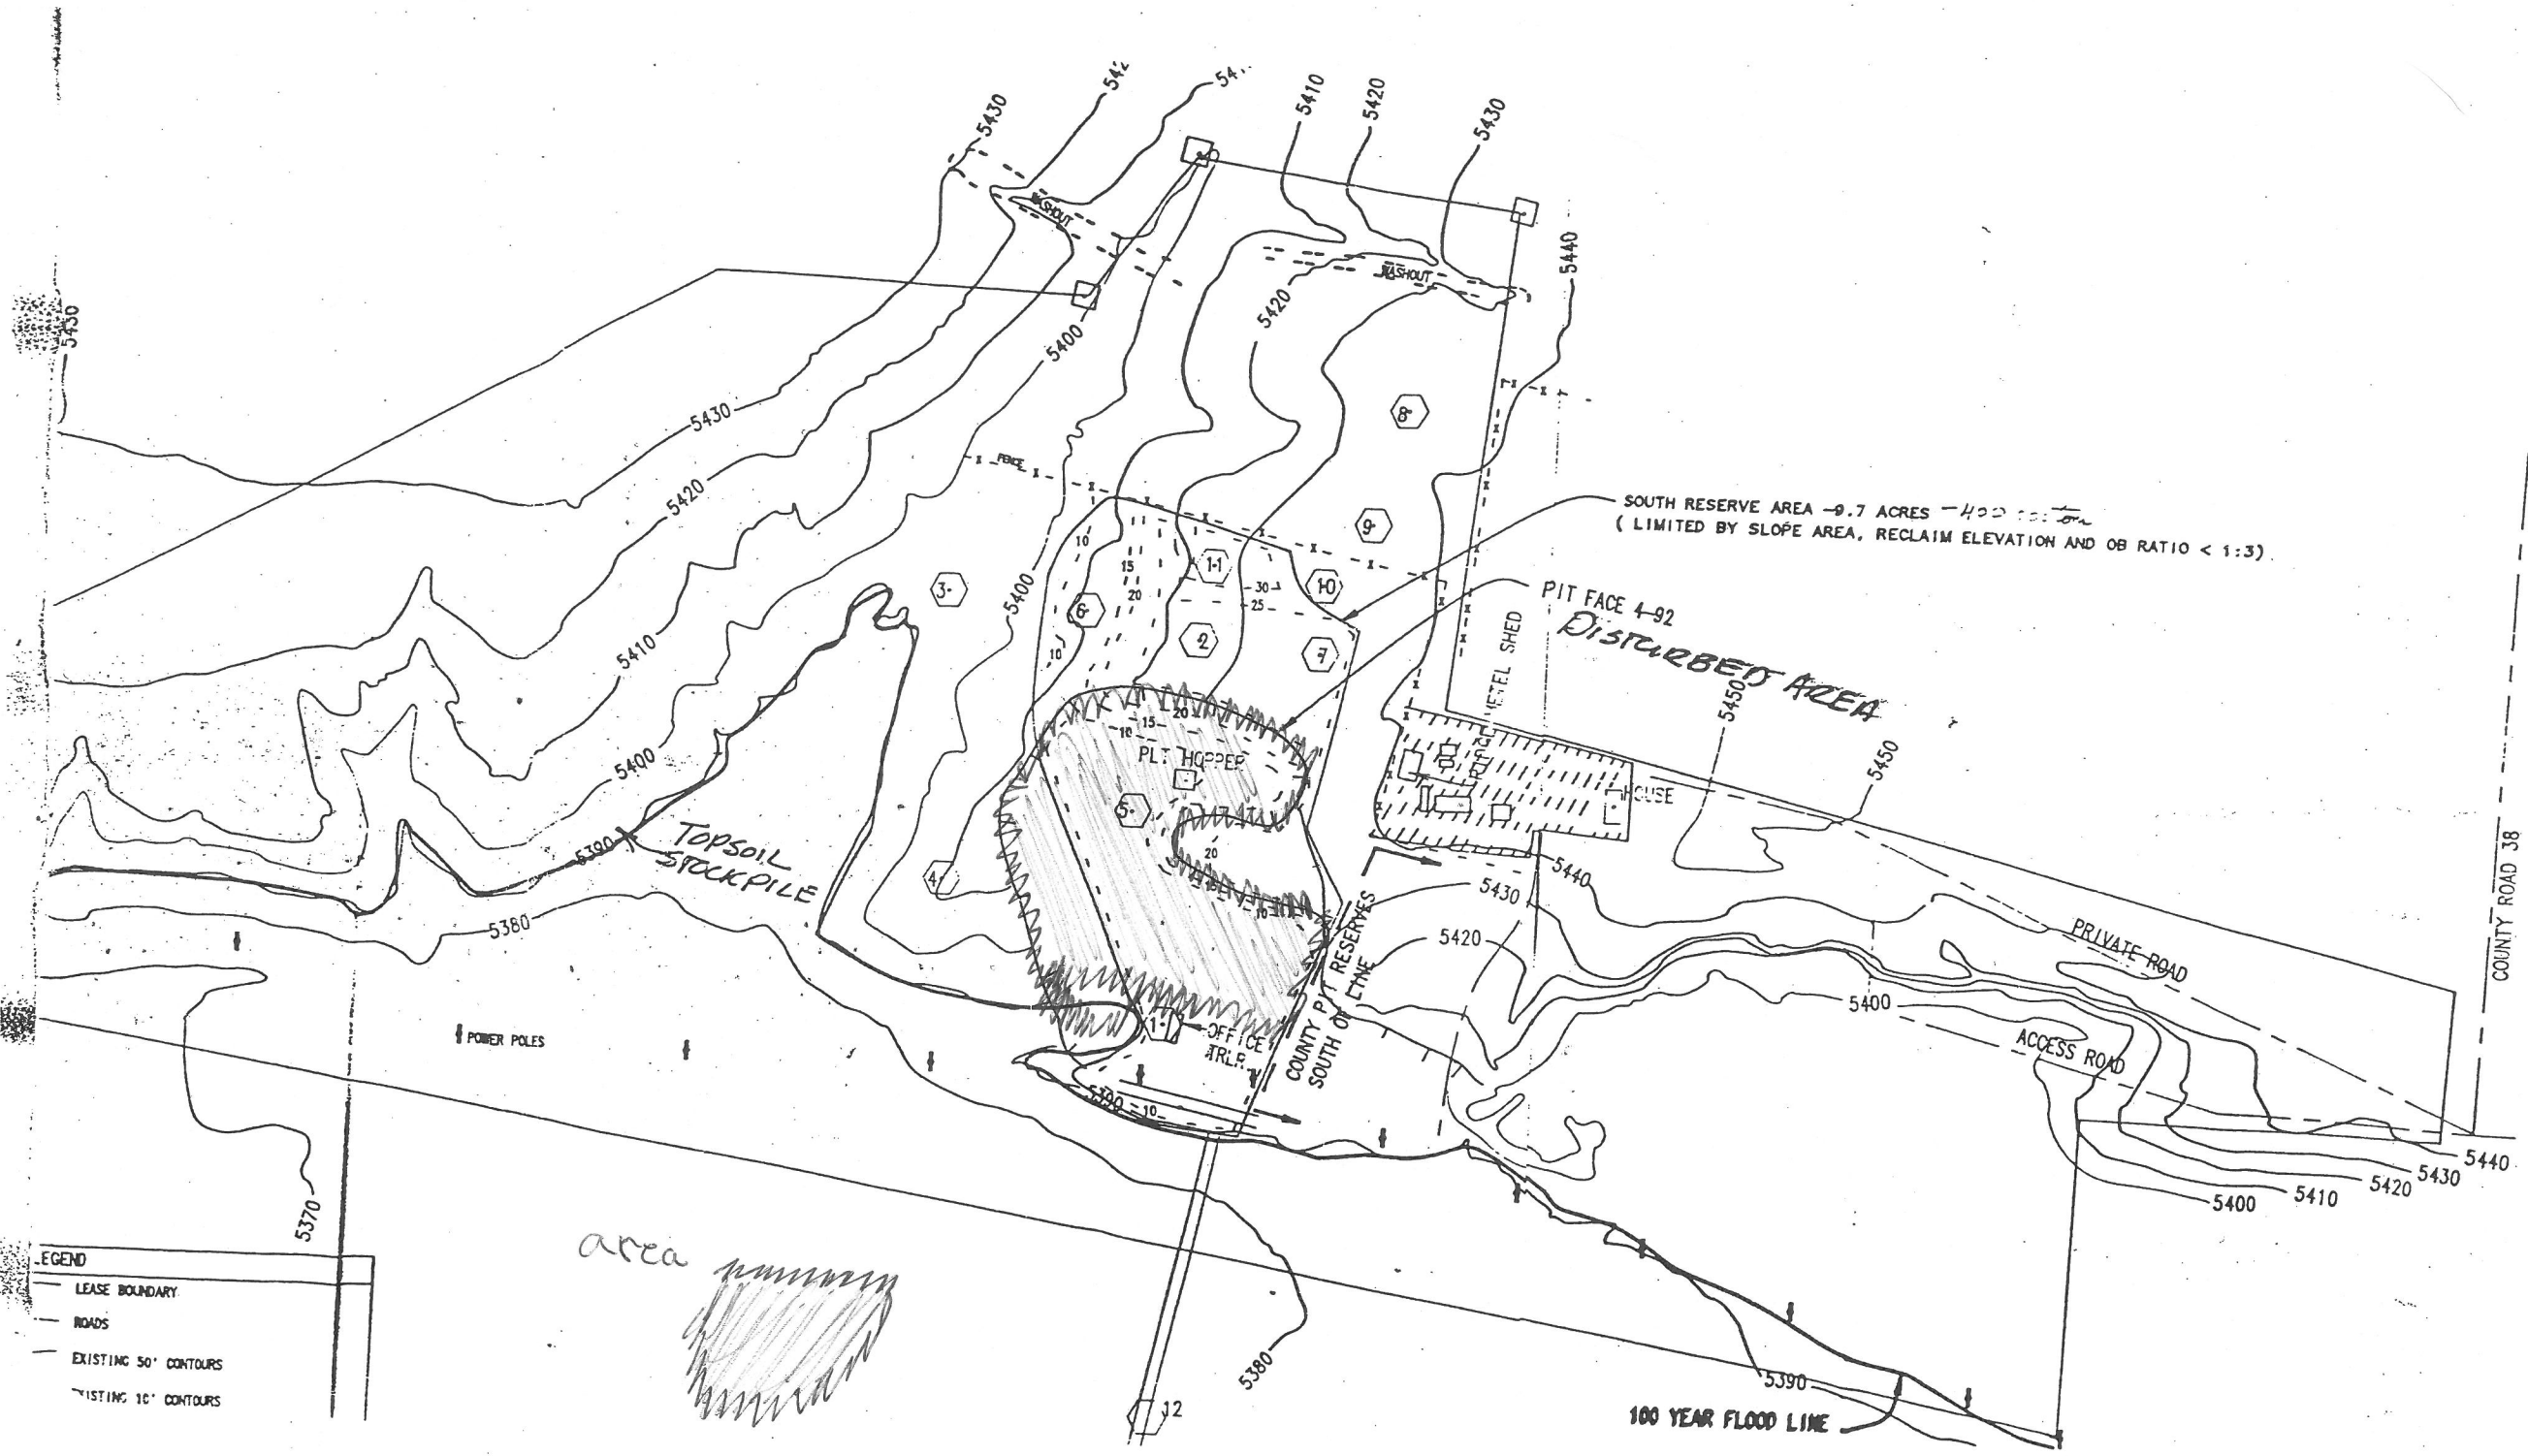

SOUTH RESERVE AREA - 9.7 ACRES - 400' ELEVATION
(LIMITED BY SLOPE AREA, RECLAIM ELEVATION AND OB RATIO < 1:3)

PIT FACE 4-92
Disturbed Area

Topsoil
Stockpile

PLT HOPPER

METEL SHED

HOUSE

OFFICE

COUNTY PIT RESERVES
SOUTH OF LINE

PRIVATE ROAD

ACCESS ROAD

COUNTY ROAD 38

- LEGEND
- LEASE BOUNDARY
 - ROADS
 - EXISTING 50' CONTOURS
 - EXISTING 10' CONTOURS

area

100 YEAR FLOOD LINE